



City of Madison

Demolition, Conditional Use, and Certified Survey Map

Location
2147-2201 Rimrock Road

Project Name
Home 2 Suites Hotel

Applicant
Madison Rimrock Lodging Investors
I LLC c/o North Central Group / Josh
Wilcox, GBA Architecture + Design


Existing Use
Commercial buildings

Proposed Use
Demolish four commercial buildings to
construct four-story, 143-room hotel, and CSM
to create two commercial lots and one outlot


Public Hearing Date

Plan Commission
5 March 2018

Common Council
20 March 2018 (for CSM)

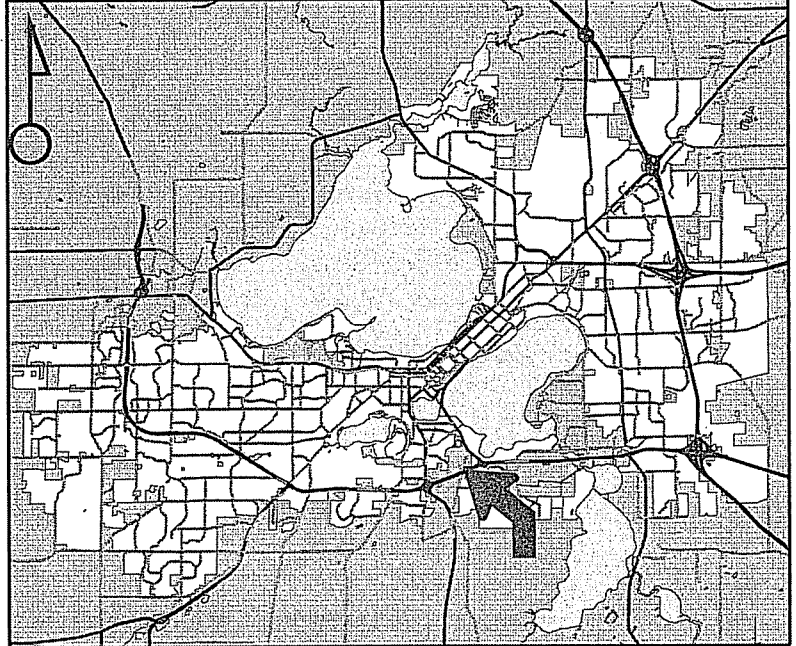


For Questions Contact: Tim Parks at: 261-9632 or tparks@cityofmadison.com or City Planning at 266-4635

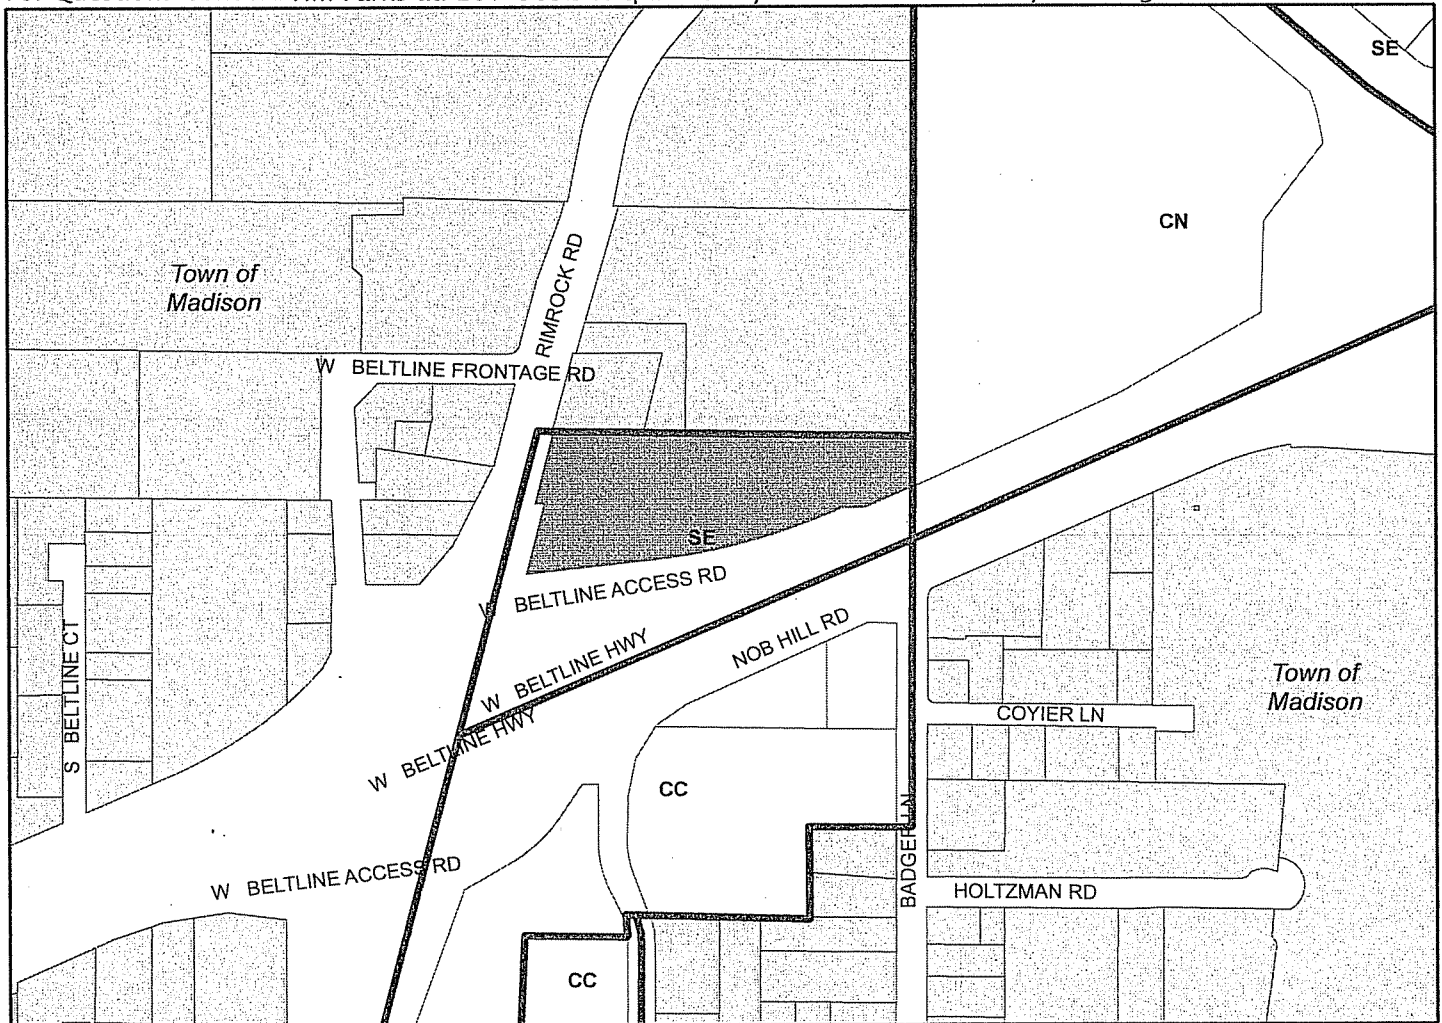

Scale : 1" = 400'

City of Madison, Planning Division : PPE : Date : 27 Feb 2018

11-12

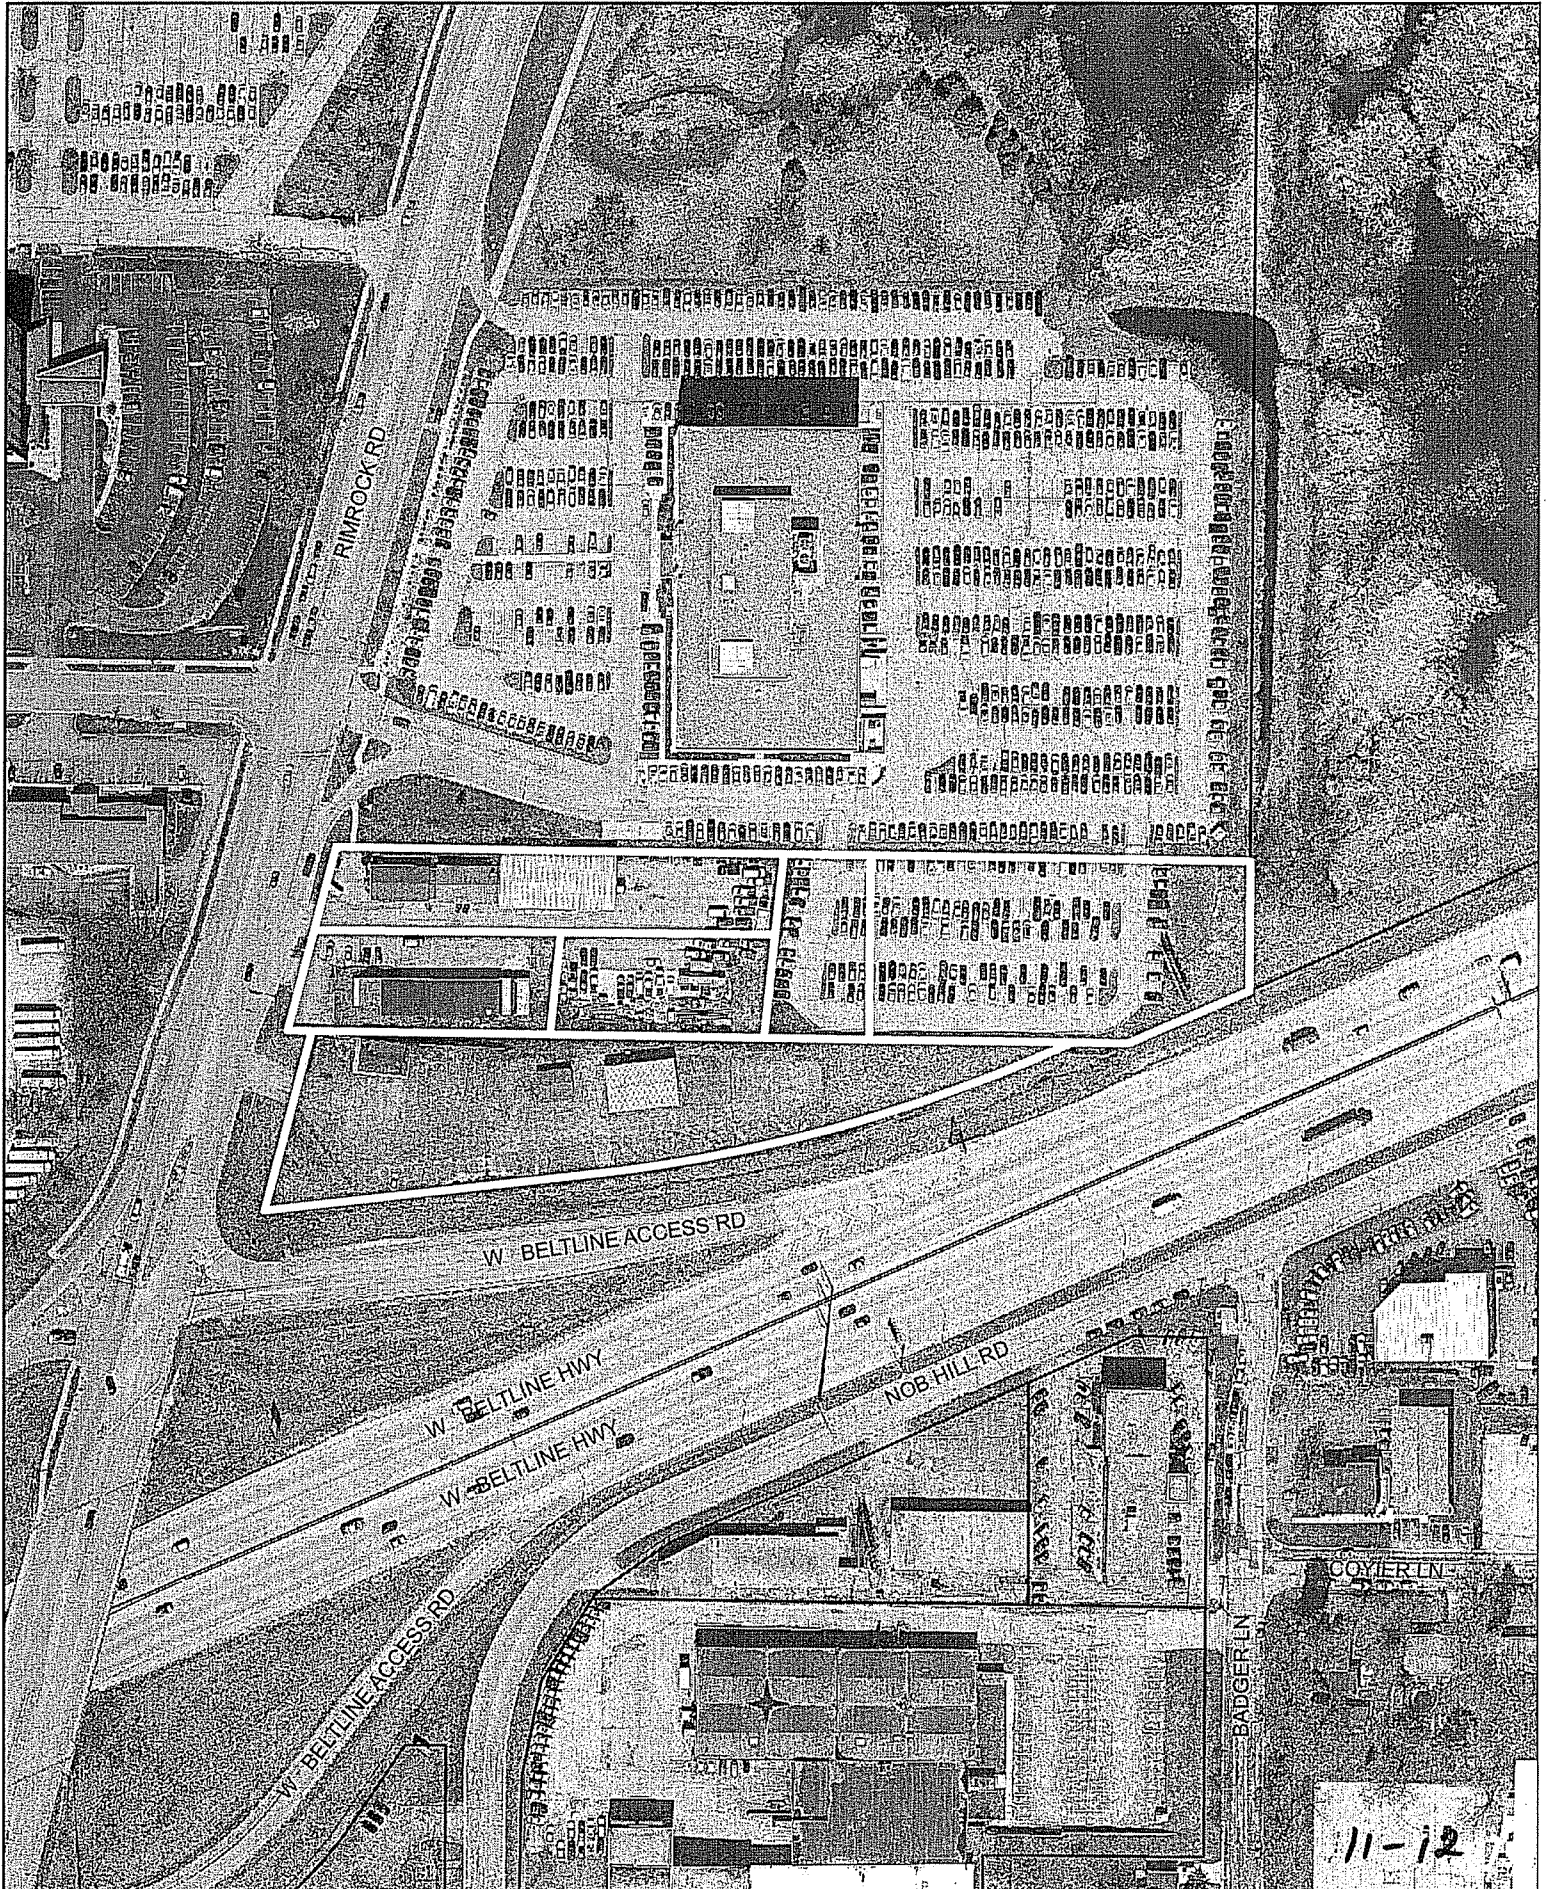

11-12