



## Conditional Use and Certified Survey Map Referral

709 Northport Drive



Sean O'Brien, Northpointe Development  
Kevin Burow, Knothe & Bruce Architects, LLC

- Construct four-story, 80-unit apartment building in a planned multi-use site to also contain a proposed four-story, 24-unit apartment building and an existing place of worship
- Create four lots by Certified Survey Map

July 7, 2025

July 15, 2025 (for CSM)

For Questions Contact: Chris Wells at: 261-9135 or [cwells@cityofmadison.com](mailto:cwells@cityofmadison.com) or City Planning at 266-4635

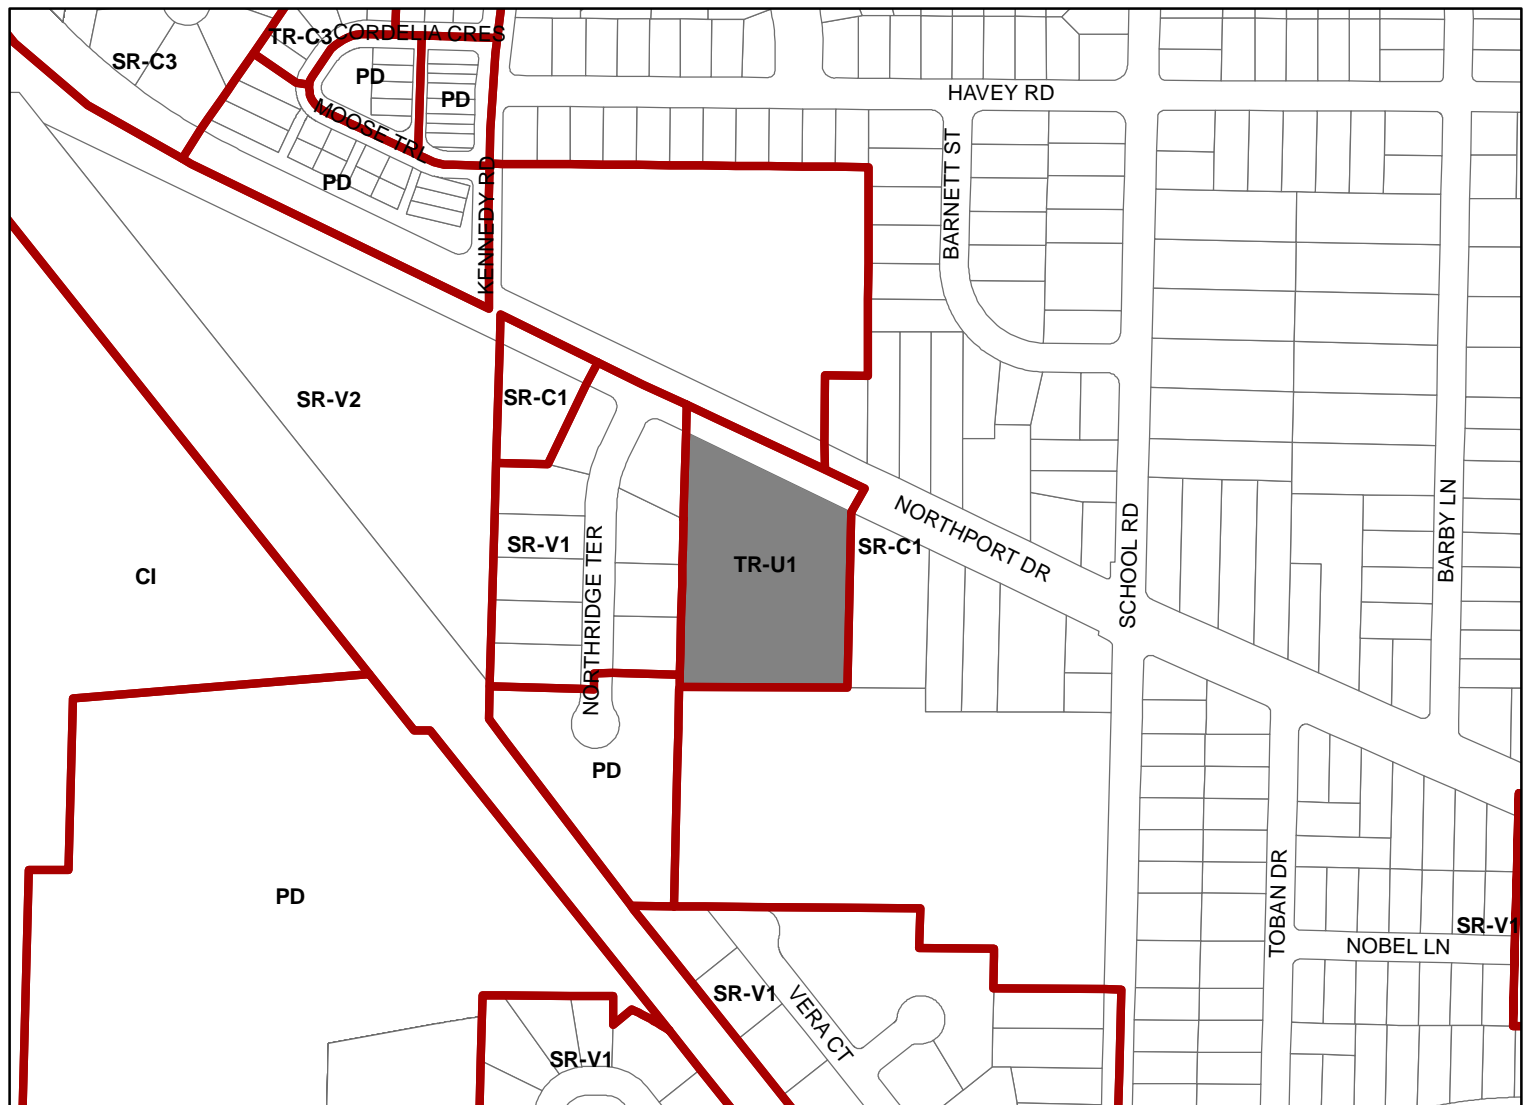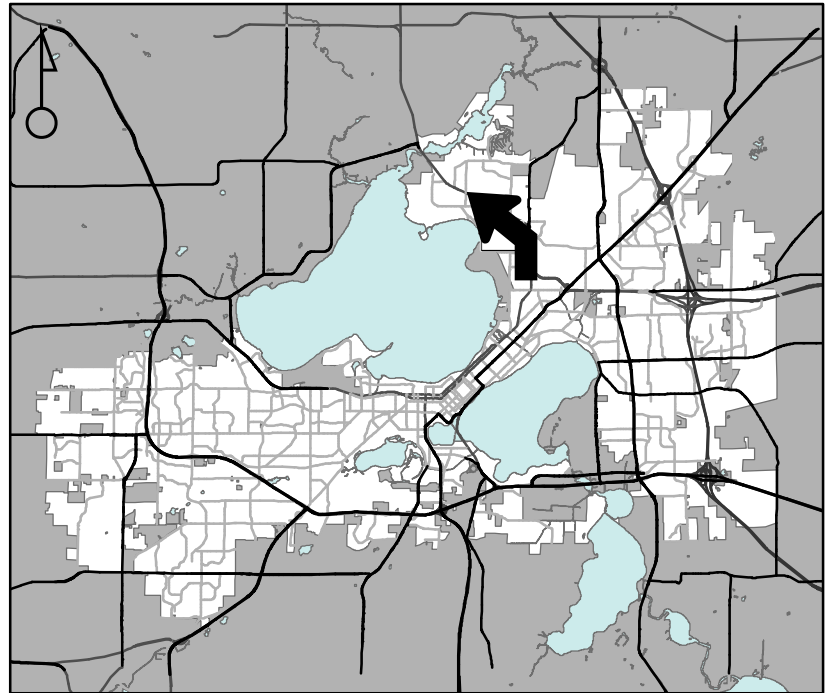

Scale : 1" = 400'

City of Madison, Planning Division : JC : Date : 5-19-25

