


Grandview Commons North Addition- Phase Map

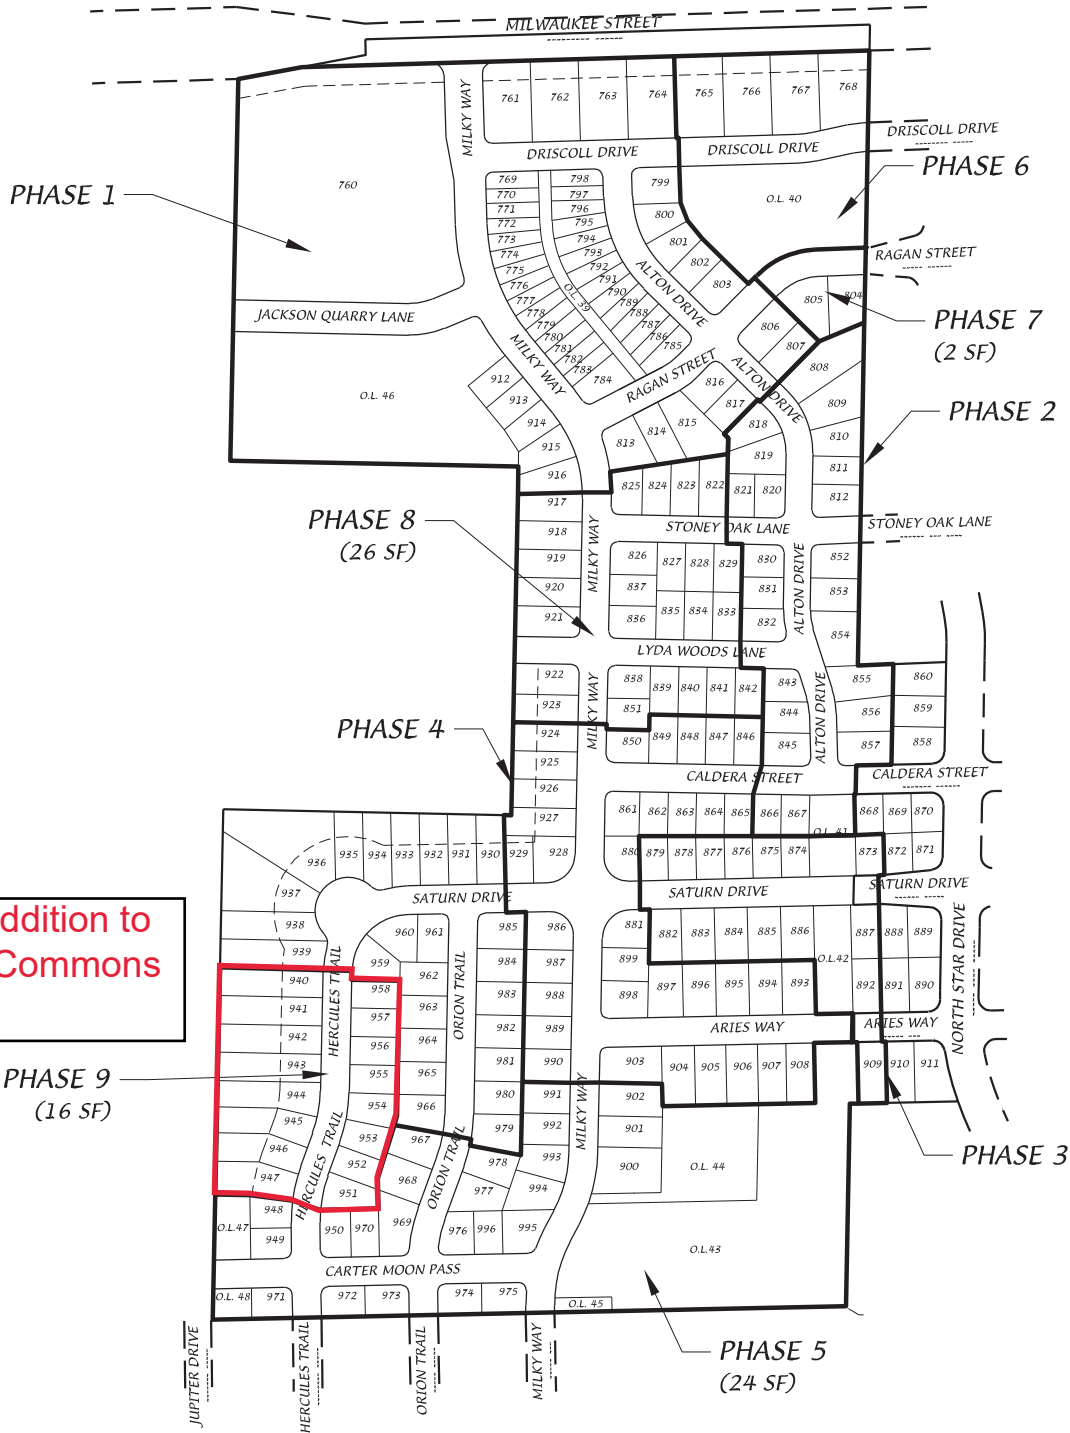

Northeast Addition to Grandview Commons Phase 9

D'ONOFRIO KOTTKE AND ASSOCIATES, INC.

7530 Westward Way, Madison, WI 53717
 Phone: 608.833.7530 • Fax: 608.833.1089
YOUR NATURAL RESOURCE FOR LAND DEVELOPMENT




0 400
 Scale 1" = 400'

DATE: 08-31-20
 REV.:
 F.N.: 18-05-161
 DRAWN BY: JMS



North Addition to Grandview Commons Phase 9
Developer Agreement:
 *Installation of public utilities
 *Construction of street improvements, sidewalks and terrace.
 *Street Lighting as required by Traffic Engineering

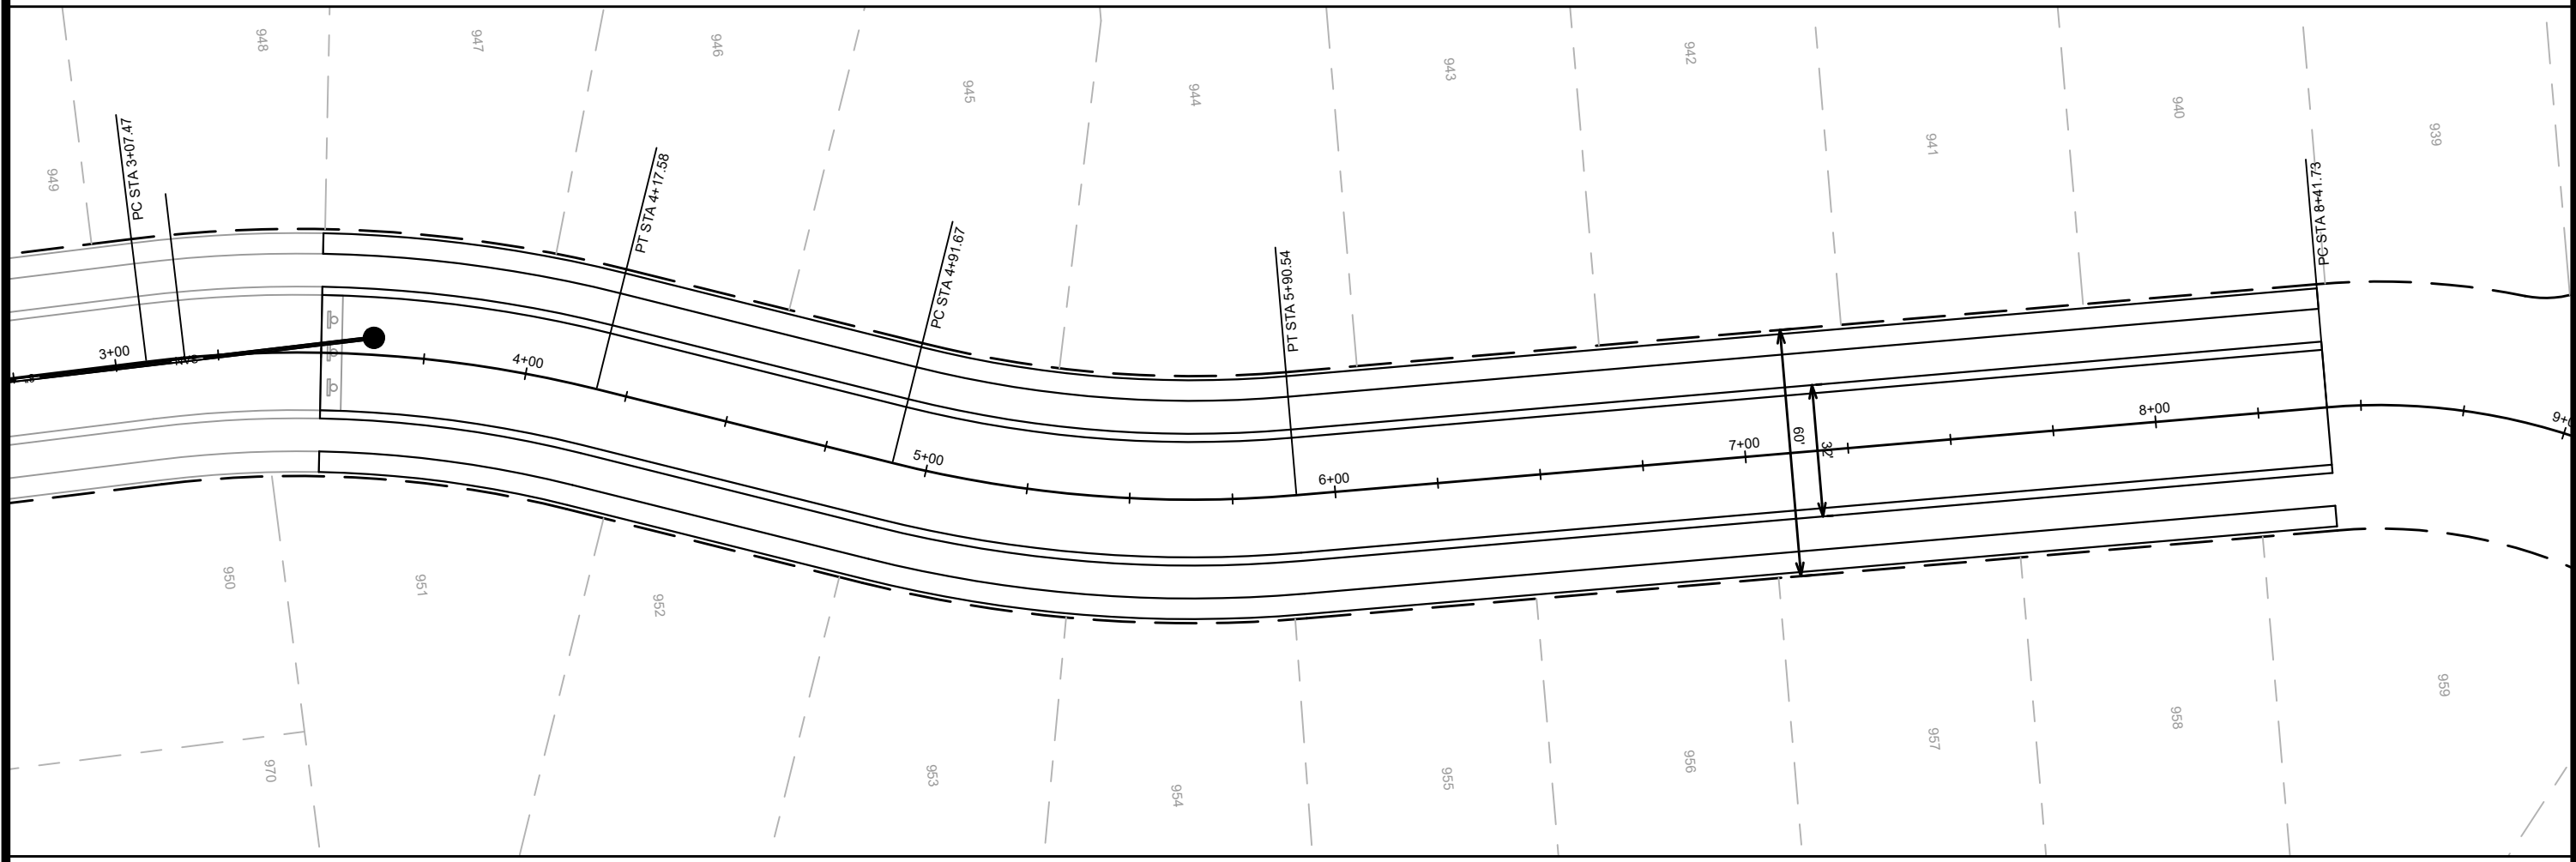

MARK	REVISION	DATE	BY
13300	13300	5/26/2021 10:09 AM	13300
13300	13300	5/26/2021 10:09 AM	13300

13300
 MADISON, WI
 CONTRACT NO: 8973
 STREET PLAN & PROFILE
 NORTH ADD. TO GRANDVIEW COMMONES: PHASE 9
 M:\DESIGN\Projects\13300\CAD\Streets\13300EN-PrP.dwg



13300
 P-1