



# City of Madison

## Demolition and Conditional Use

### Location

619-621 N Lake Street

### Project Name

Alchemy Apartments

### Applicant

Alpha Chapter of Alpha Chi Sigman Building Corporation / Josh Wilcox, GBA architecture|design

### Existing Use

Fraternity Houses


### Proposed Use

Construct eight-story residential building to contain fraternity and 20 apartments


### Public Hearing Date

Plan Commission

November 23, 2020

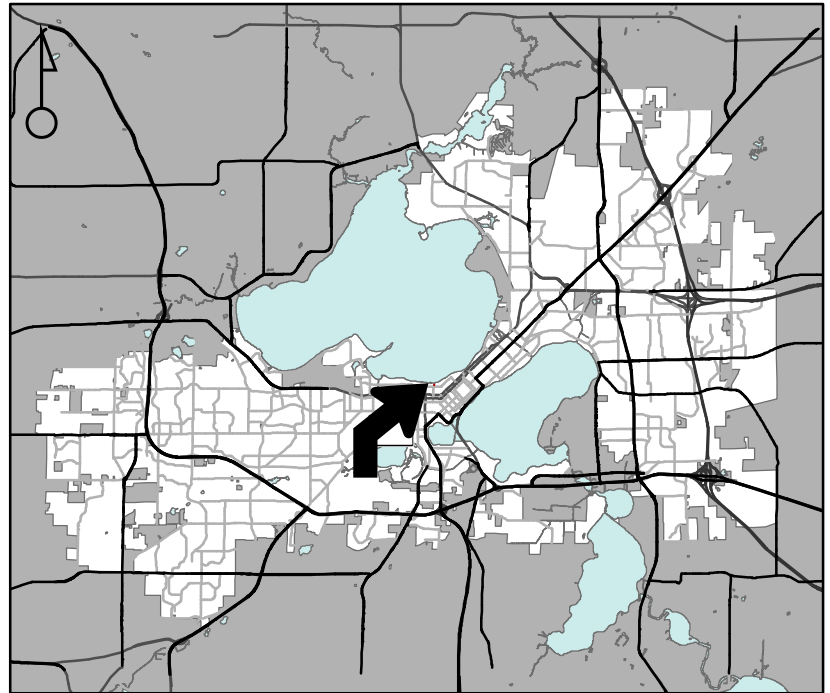

For Questions Contact: Colin Punt at: 243-0455 or [cpunt@cityofmadison.com](mailto:cpunt@cityofmadison.com) or City Planning at 266-4635

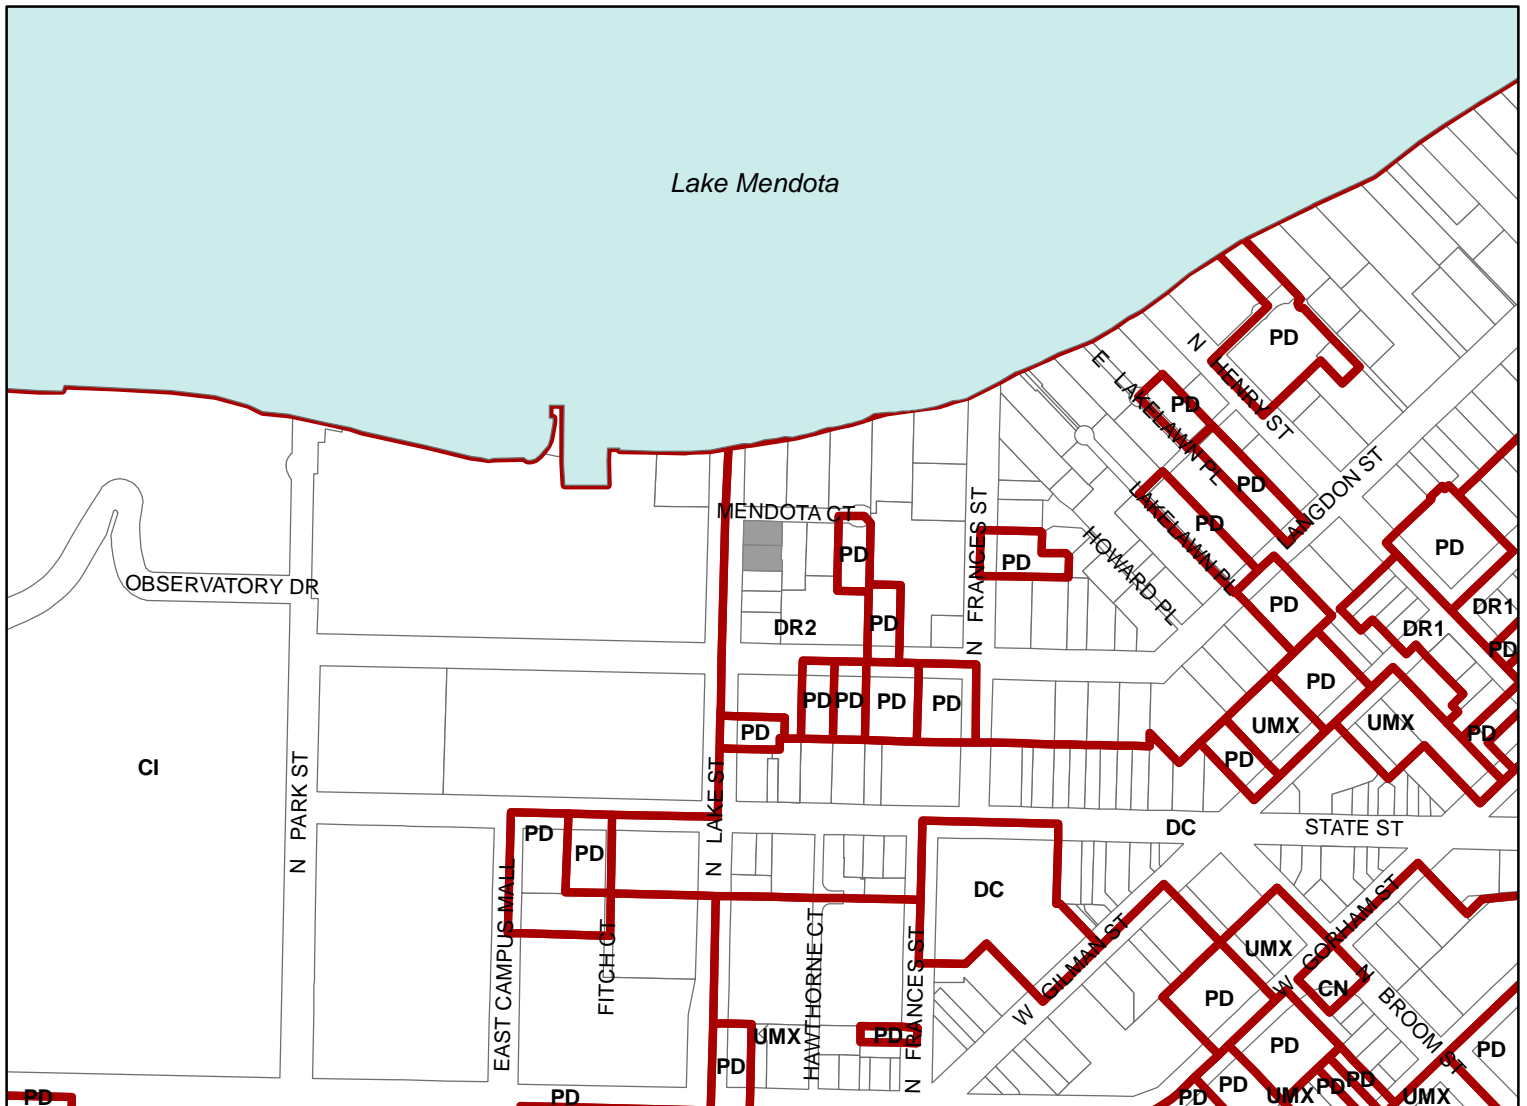

Scale : 1" = 400'

City of Madison, Planning Division : JC : Date : 11/16/2020

