



Location

6831 Odana Road

Project Name

Popeyes Louisiana Kitchen

Applicant

Aby Mohamed, Aby Groups  
Lauren Downing, Arc Design Resources  
David Israel, Westland Plaza, LLC


Proposed Use

Construct restaurant with vehicle access sales and service window in a planned multi-use site


Public Hearing Date

Plan Commission

March 21, 2022

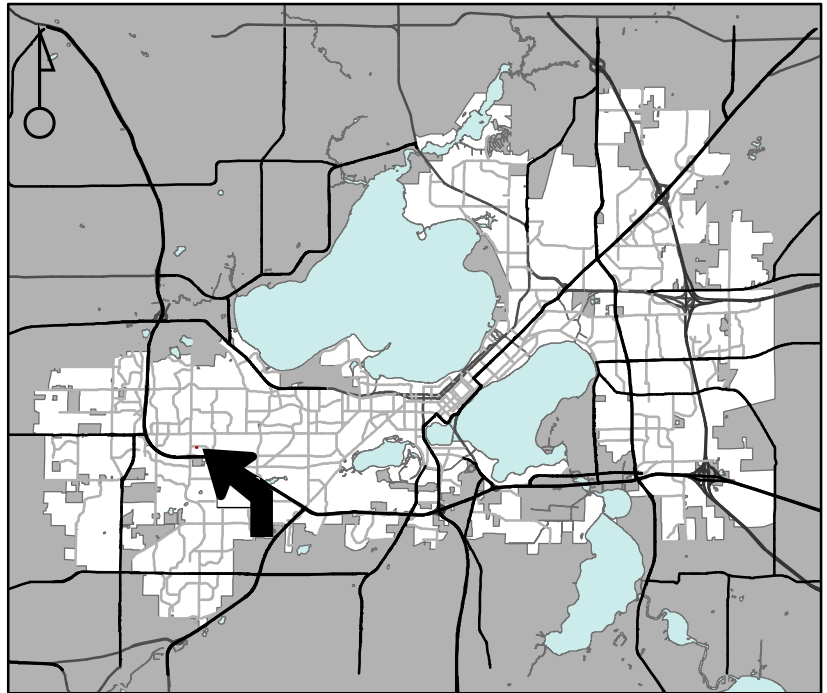

For Questions Contact: Colin Punt at: 243-0455 or [cpunt@cityofmadison.com](mailto:cpunt@cityofmadison.com) or City Planning at 266-4635

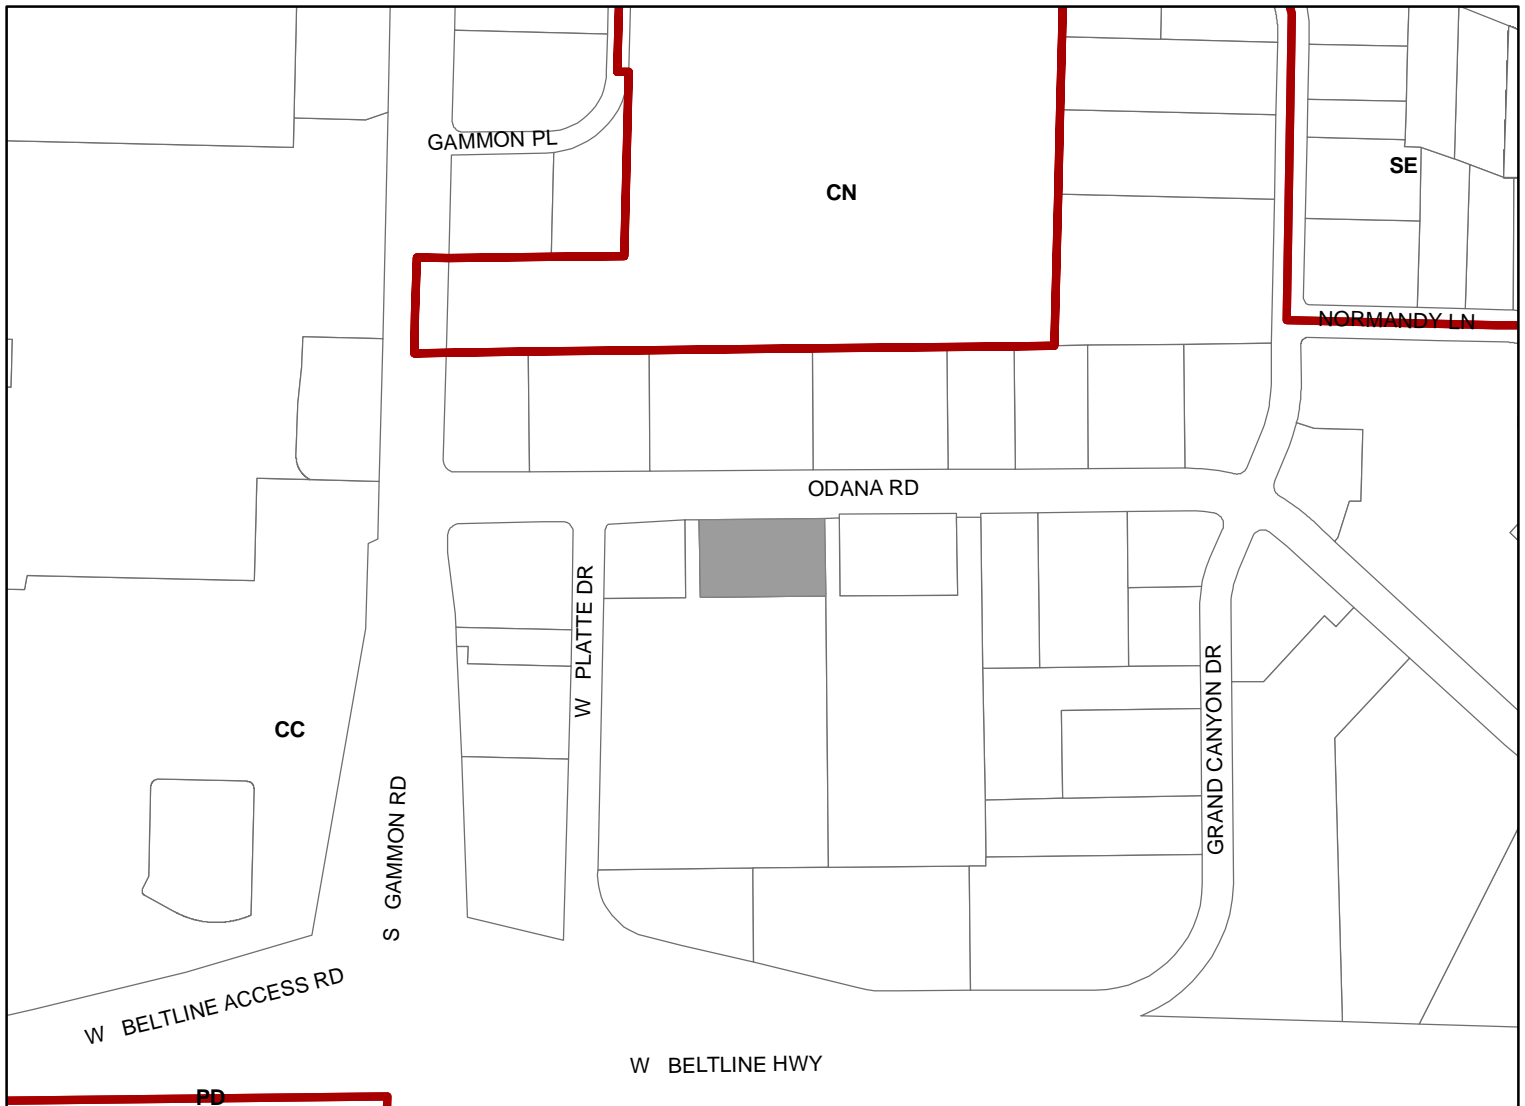

Scale : 1" = 400'

