



City of Madison

Rezoning & Conditional Use

Location

7043 Tree Lane

Applicant

Livesey Company/West Place Five, LLC /
Eric Harrmann, AG Architecture

From: SE

To: CC-T

Existing Use

Vacant

Proposed Use

Rezoning and conditional uses to
construct multi-family building with
community living arrangement containing
143 independent living apartments and 32
memory care or assisted living units


Public Hearing Date

Plan Commission

July 8 2019

Common Council

July 16 2019

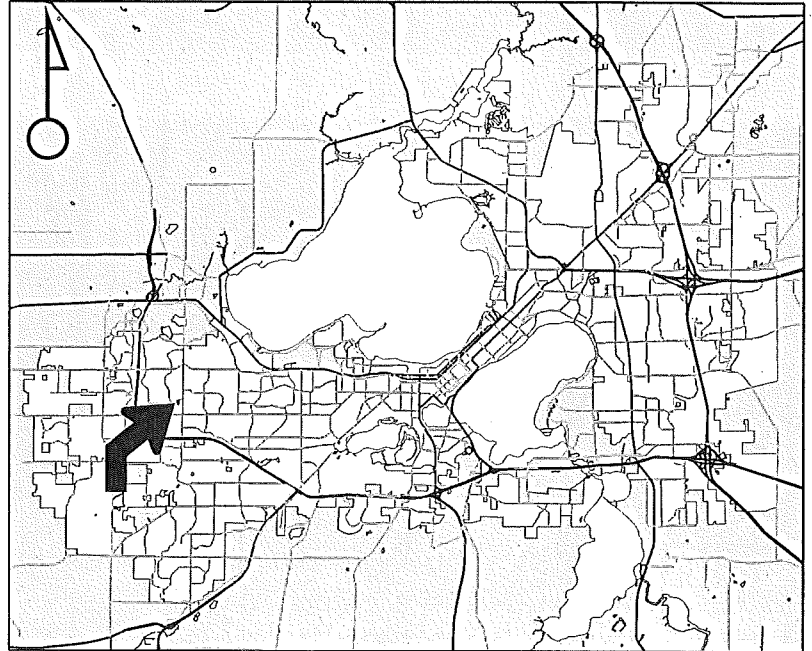


For Questions Contact: Sydney Prusak at: 243-0554 or sprusak@cityofmadison.com or City Planning at 266-4635



Scale : 1" = 400'

City of Madison, Planning Division : PPE : Date : 1 July 2019

6-7

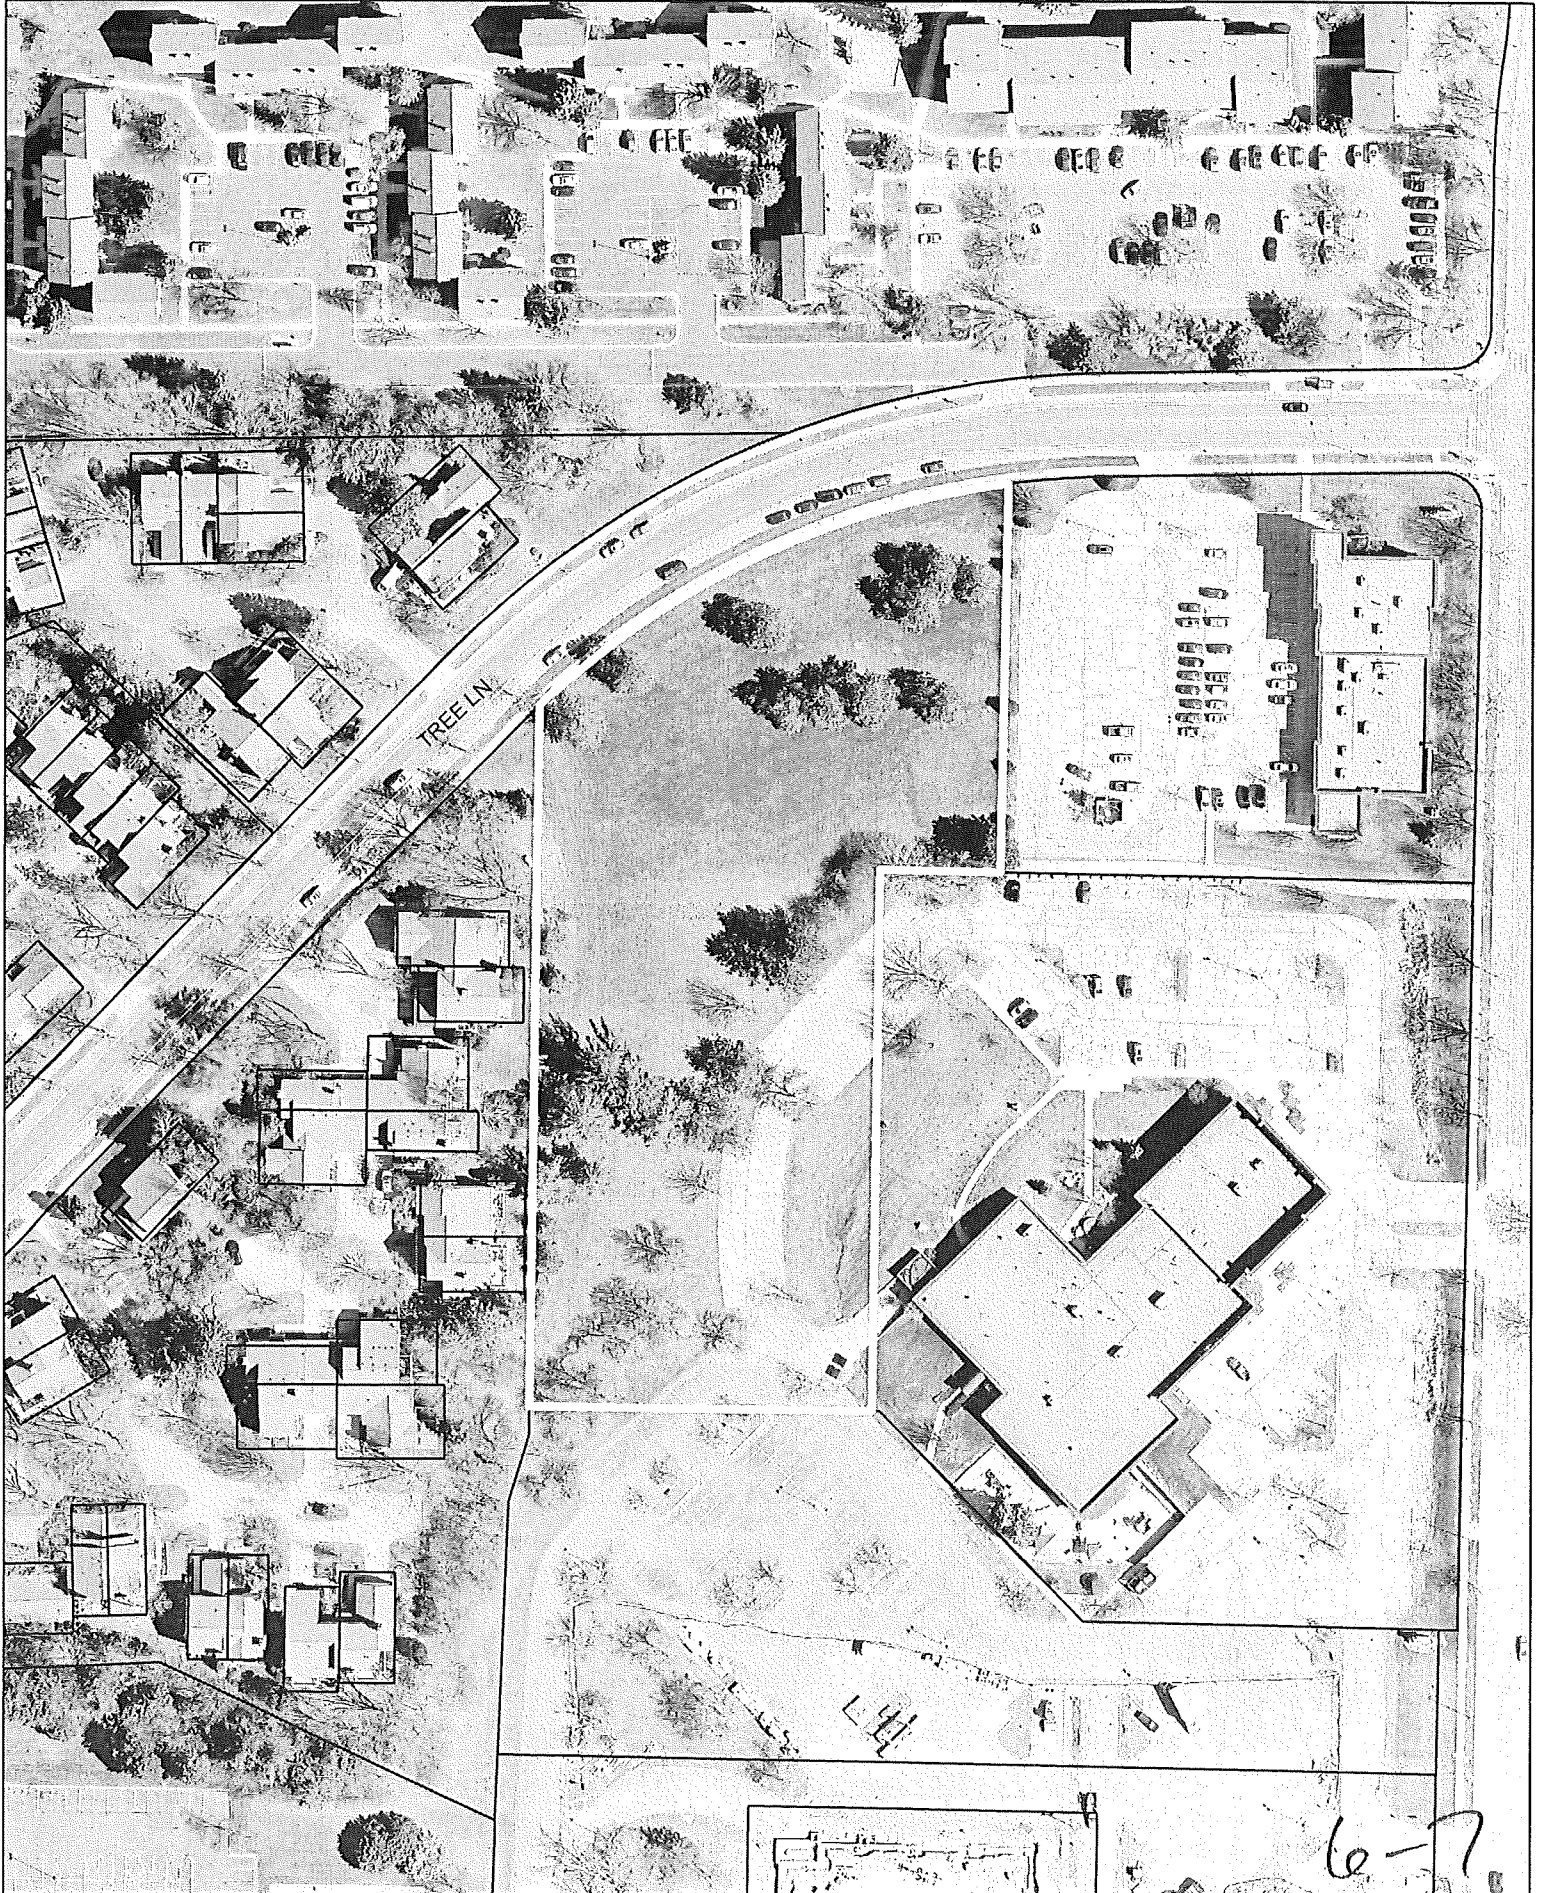

6-7