



### Location

305 Bear Claw Way

### Applicant


Kevin Burow, Knothe & Bruce Architects, LLC  
Ryan McMurtrie, United Financial Group, Inc.

### Request


Construct residential building complex containing three (3) three-story, four-unit townhouse buildings and one (1) three-story, three-unit townhouse building on Lot 4 of Paragon Place Addition No. 1

### Public Hearing Date

Plan Commission  
May 20, 2024

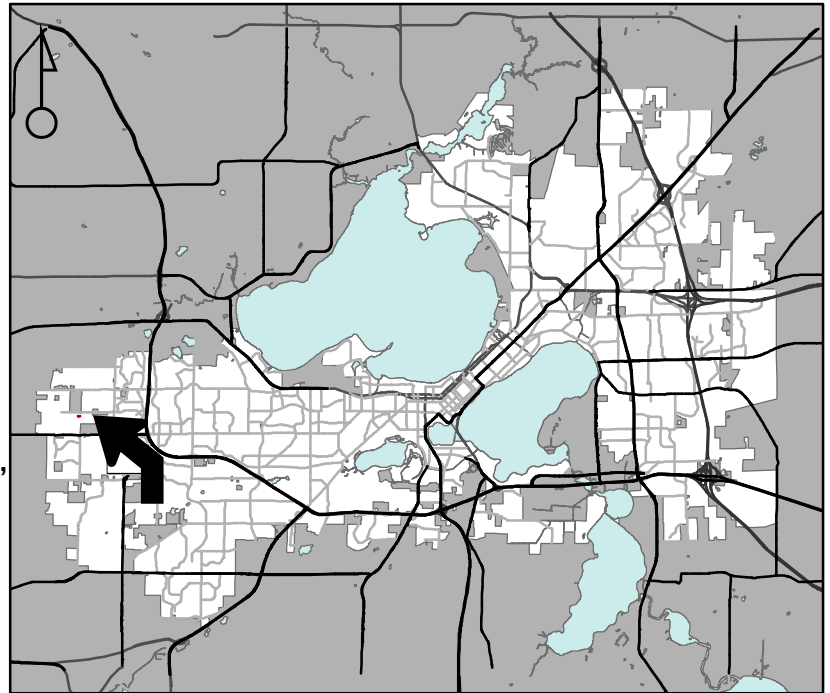

For Questions Contact: Lisa McNabola at: 243-0554 or lmcnabola@cityofmadison.com or City Planning at 266-4635

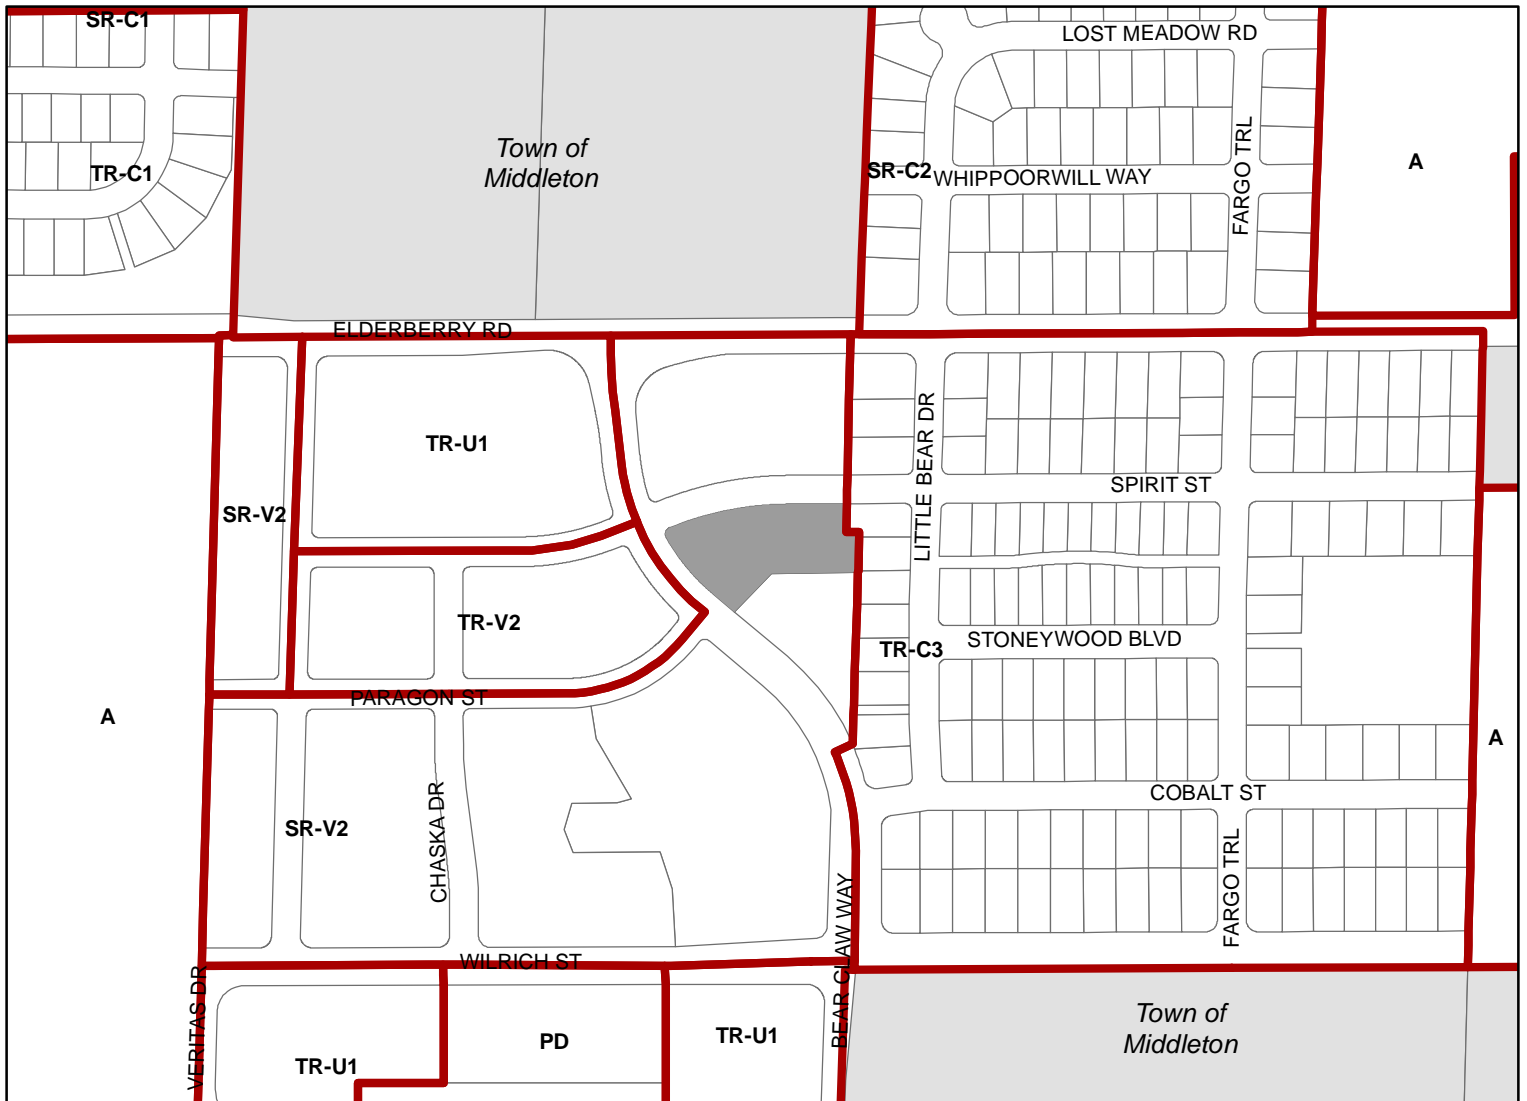

Scale : 1" = 400'

