


SITE PLAN

SCALE: 0 20 40

10' BLDG SETBACK


MADISON FIRE STATION #2
 421 GRAND CANYON DRIVE
 MADISON, WISCONSIN

NOVEMBER 7, 2011

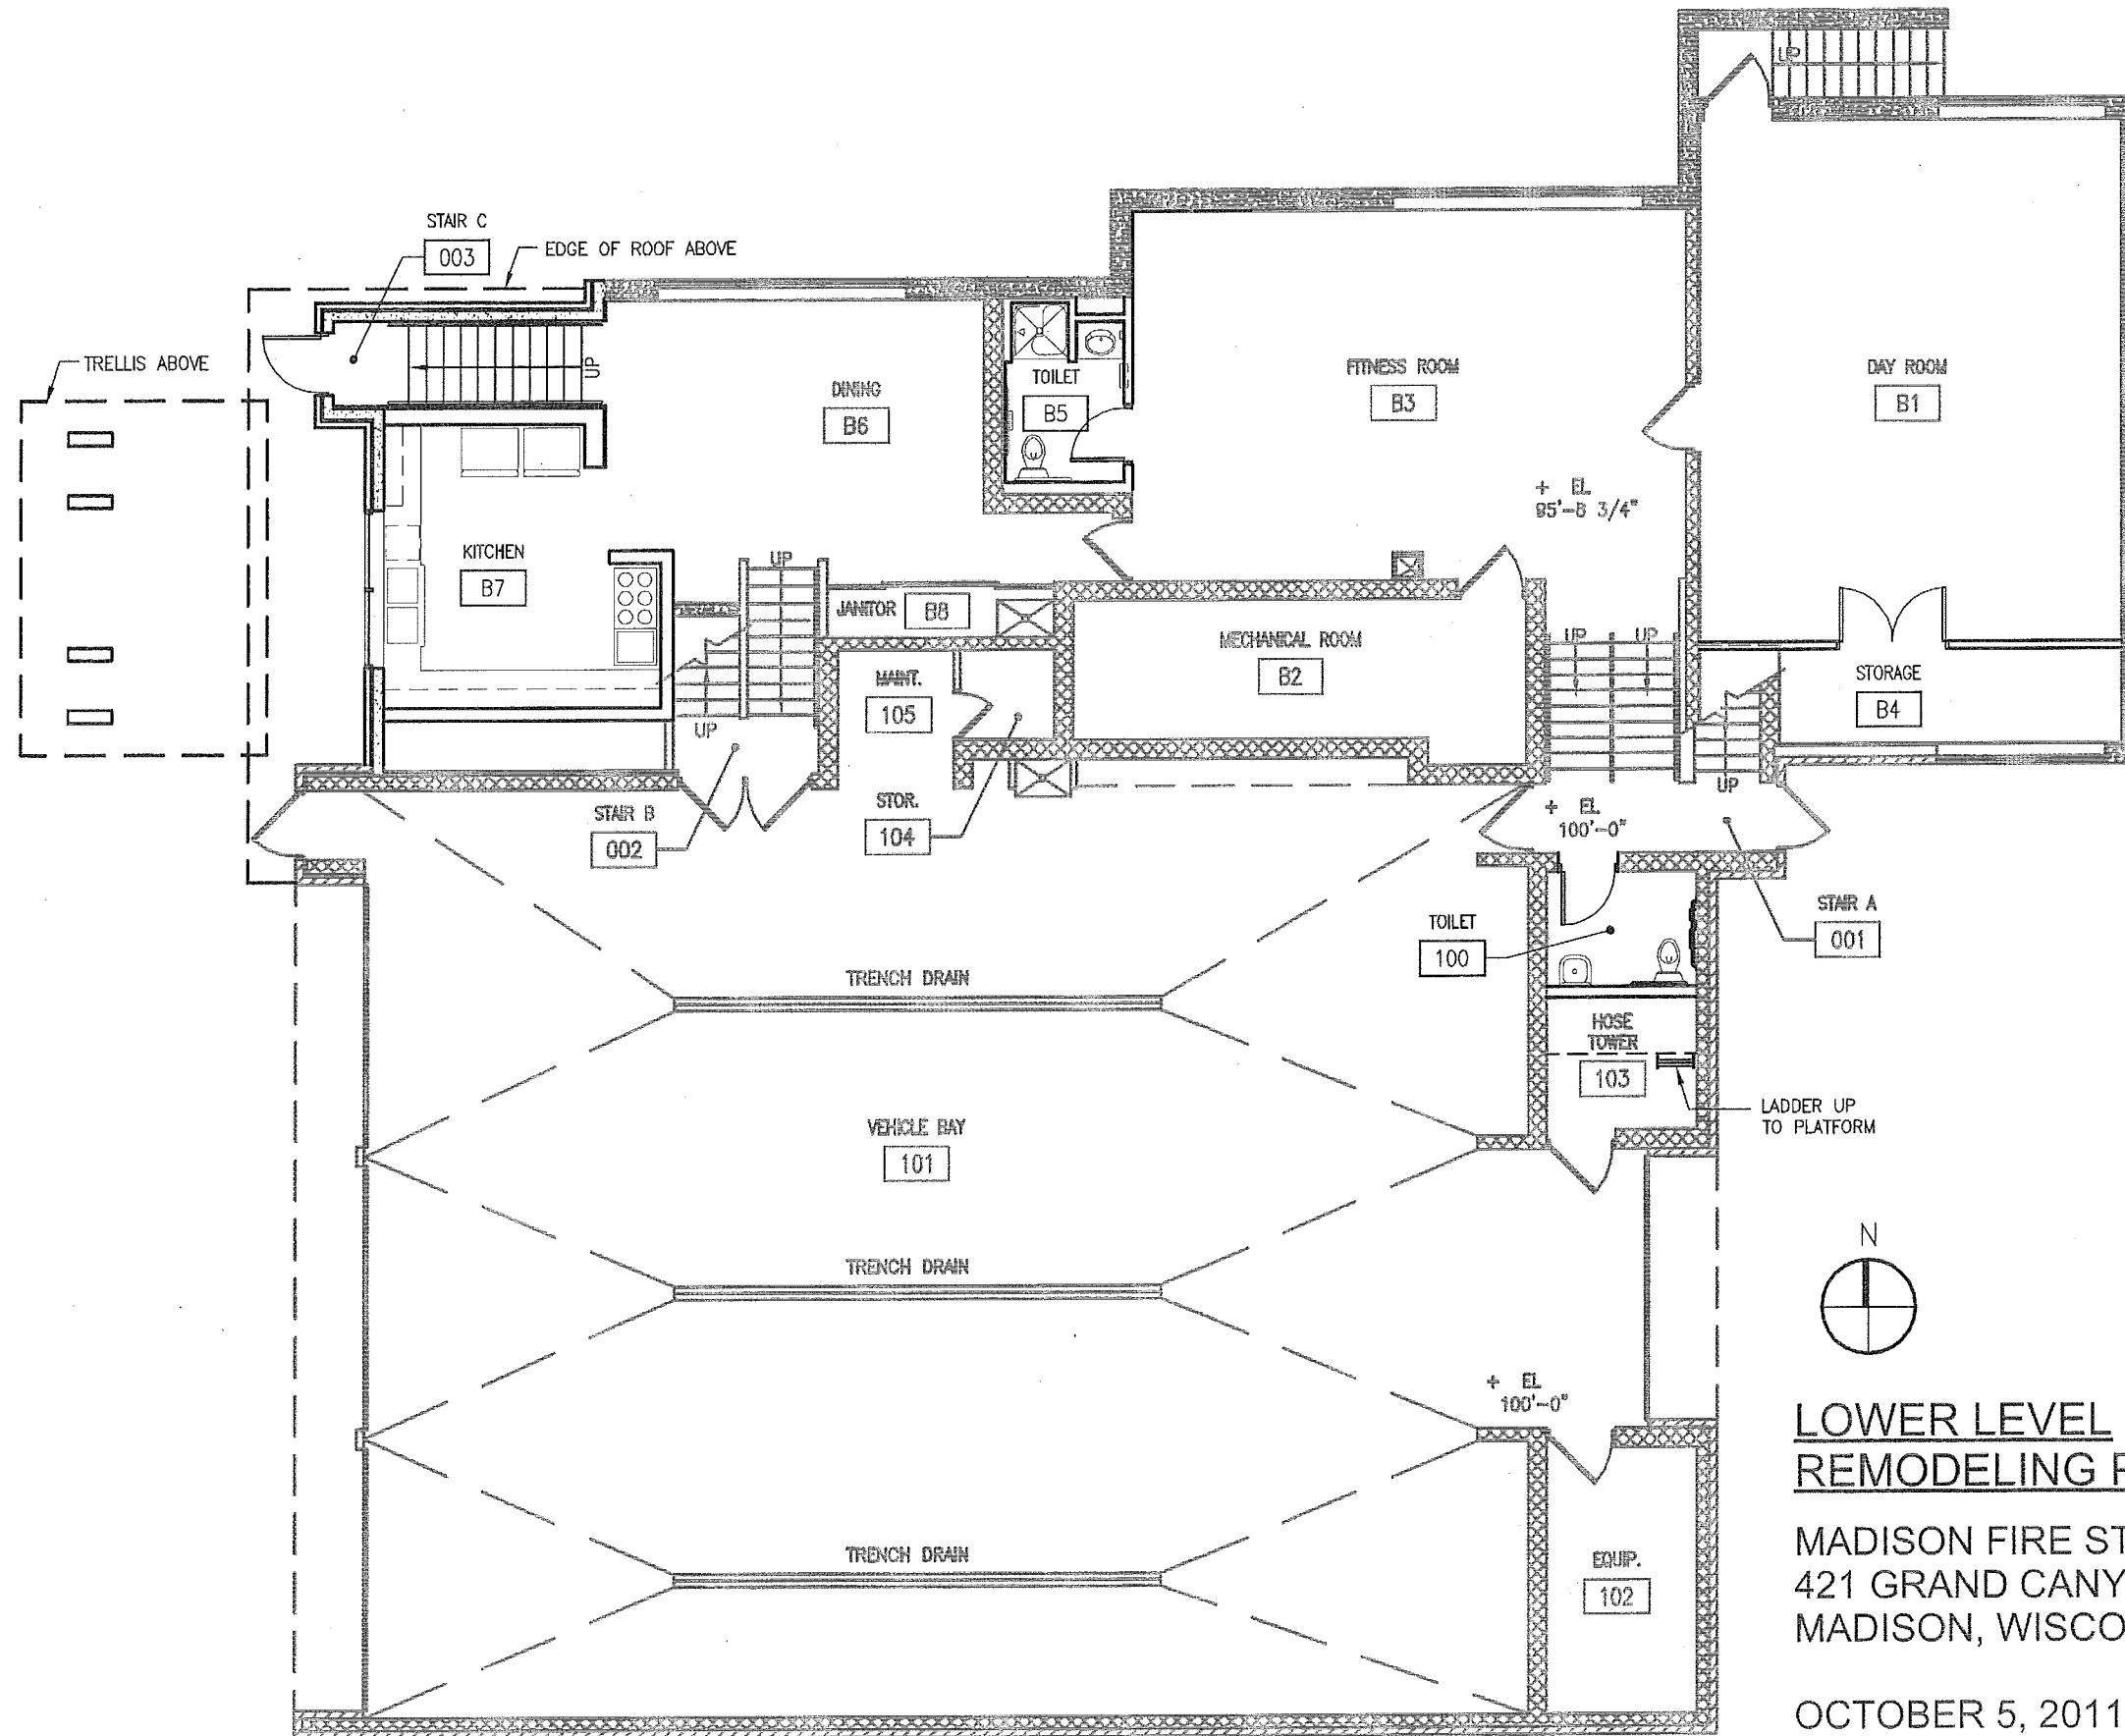


**LOWER LEVEL
REMODELING PLAN**
 MADISON FIRE STATION #2
 421 GRAND CANYON DRIVE
 MADISON, WISCONSIN

OCTOBER 5, 2011

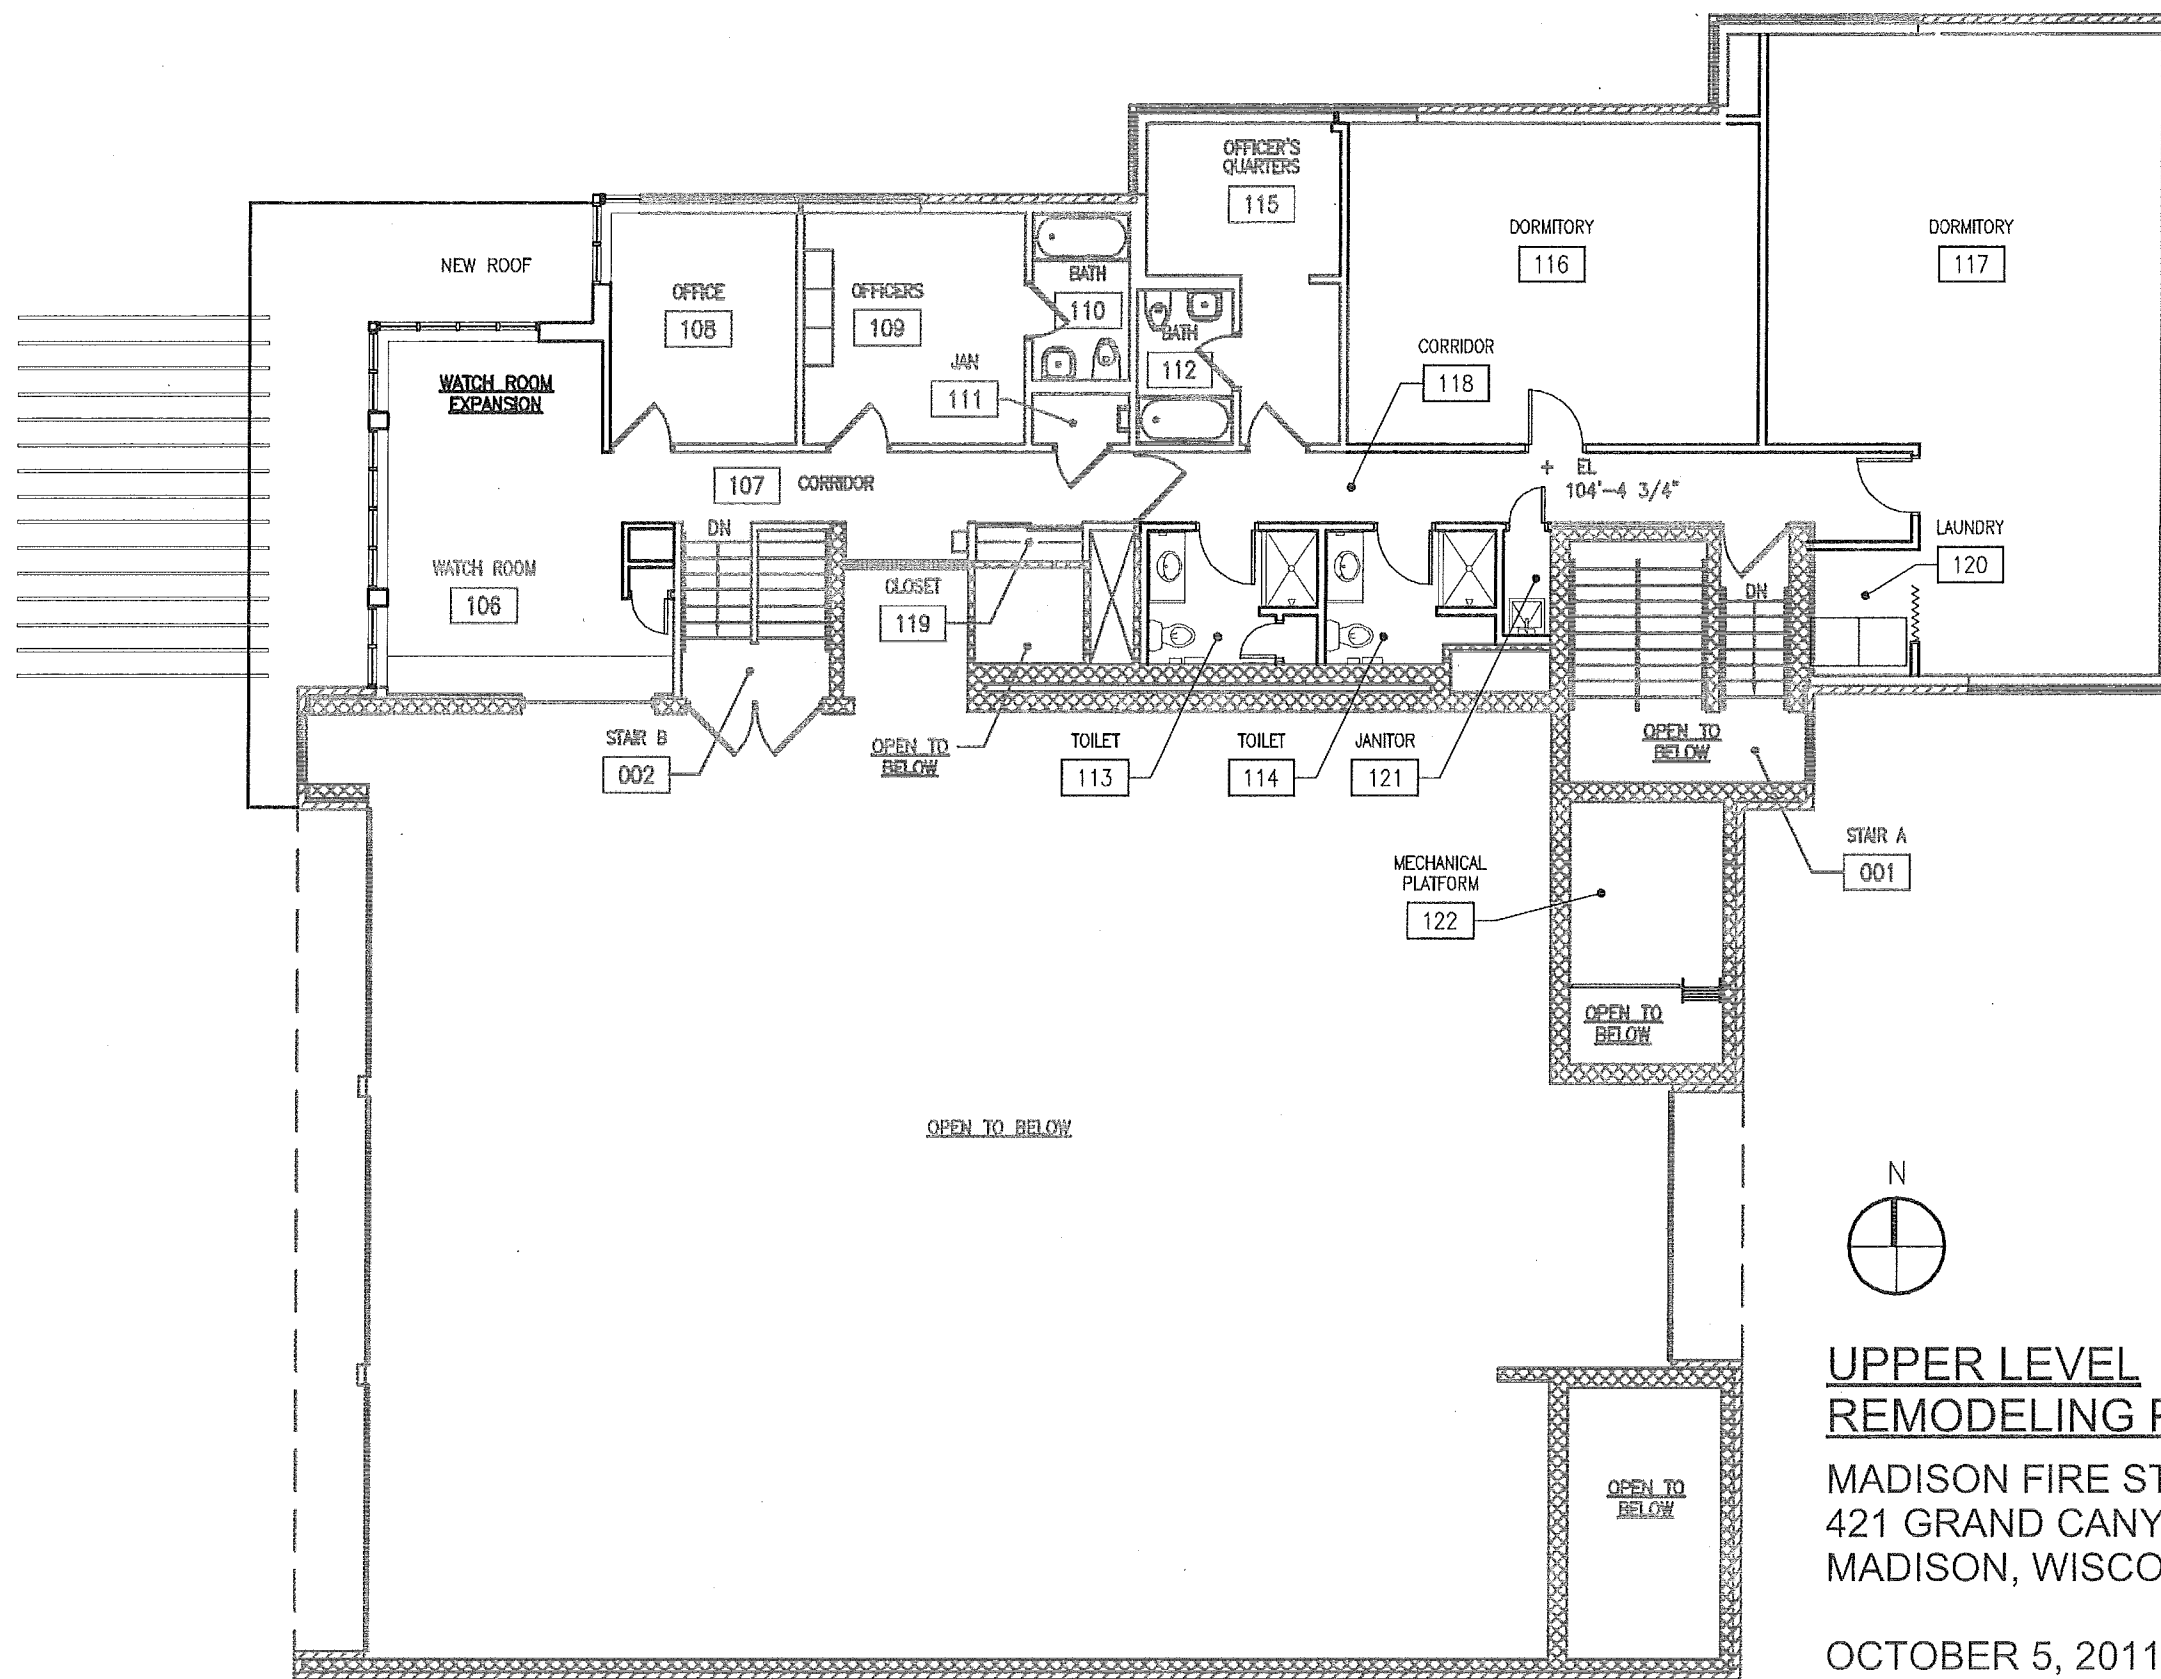


**UPPER LEVEL
REMODELING PLAN**

MADISON FIRE STATION #2
421 GRAND CANYON DRIVE
MADISON, WISCONSIN

OCTOBER 5, 2011



VIEW FROM NORTHWEST SHOWING BUILDING ADDITION
OCTOBER 5, 2011

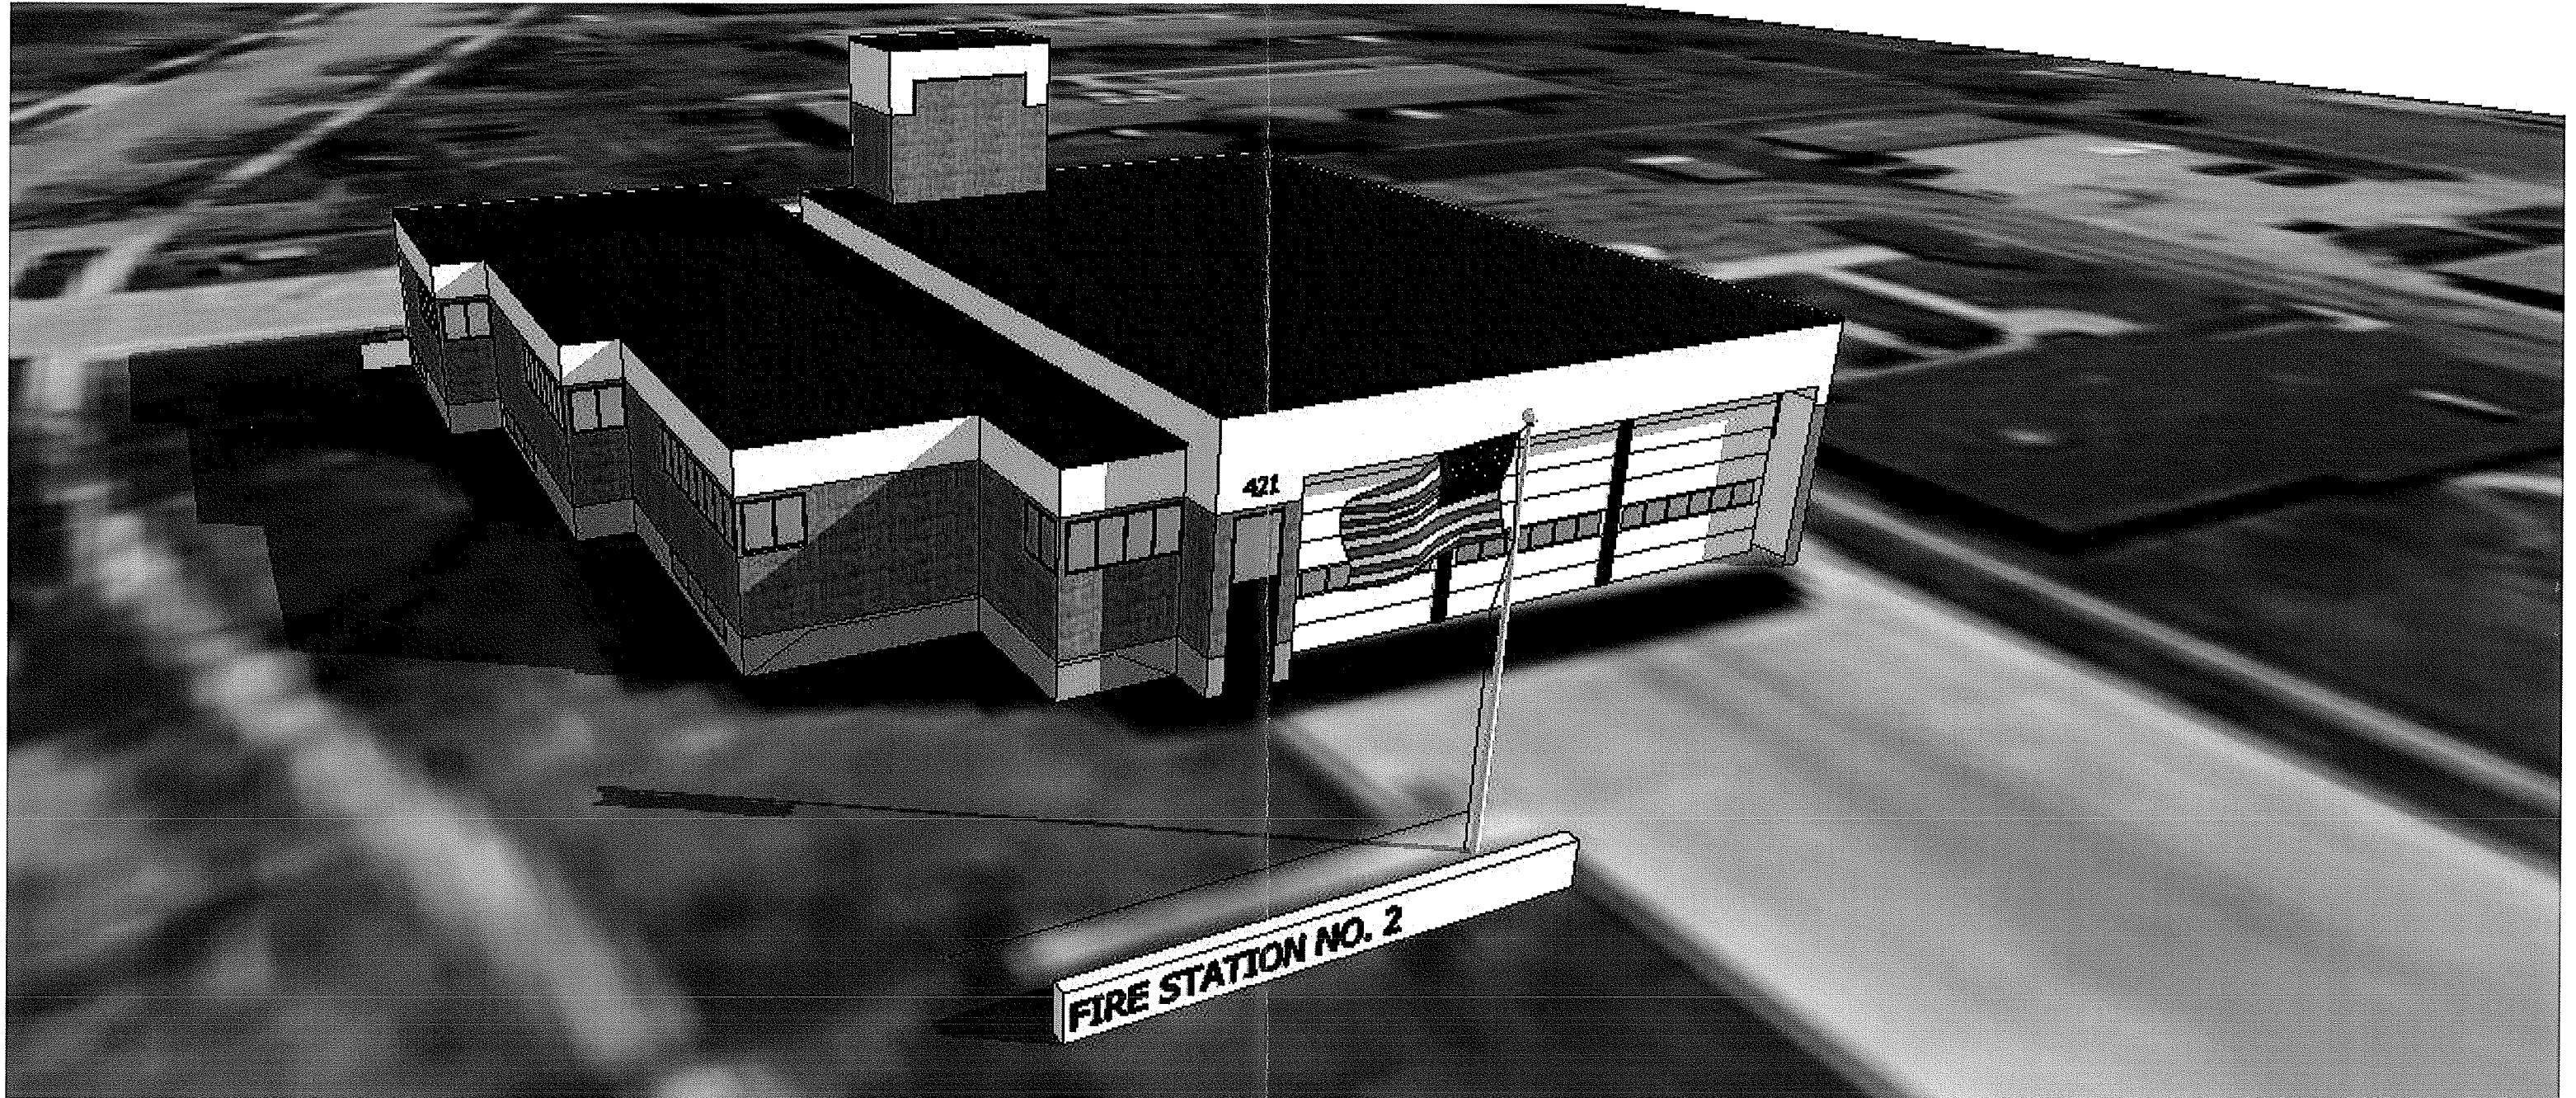

VIEW FROM NORTHWEST SHOWING EXISTING BUILDING
OCTOBER 5, 2011