


# EXHIBIT "A"

1 of 3

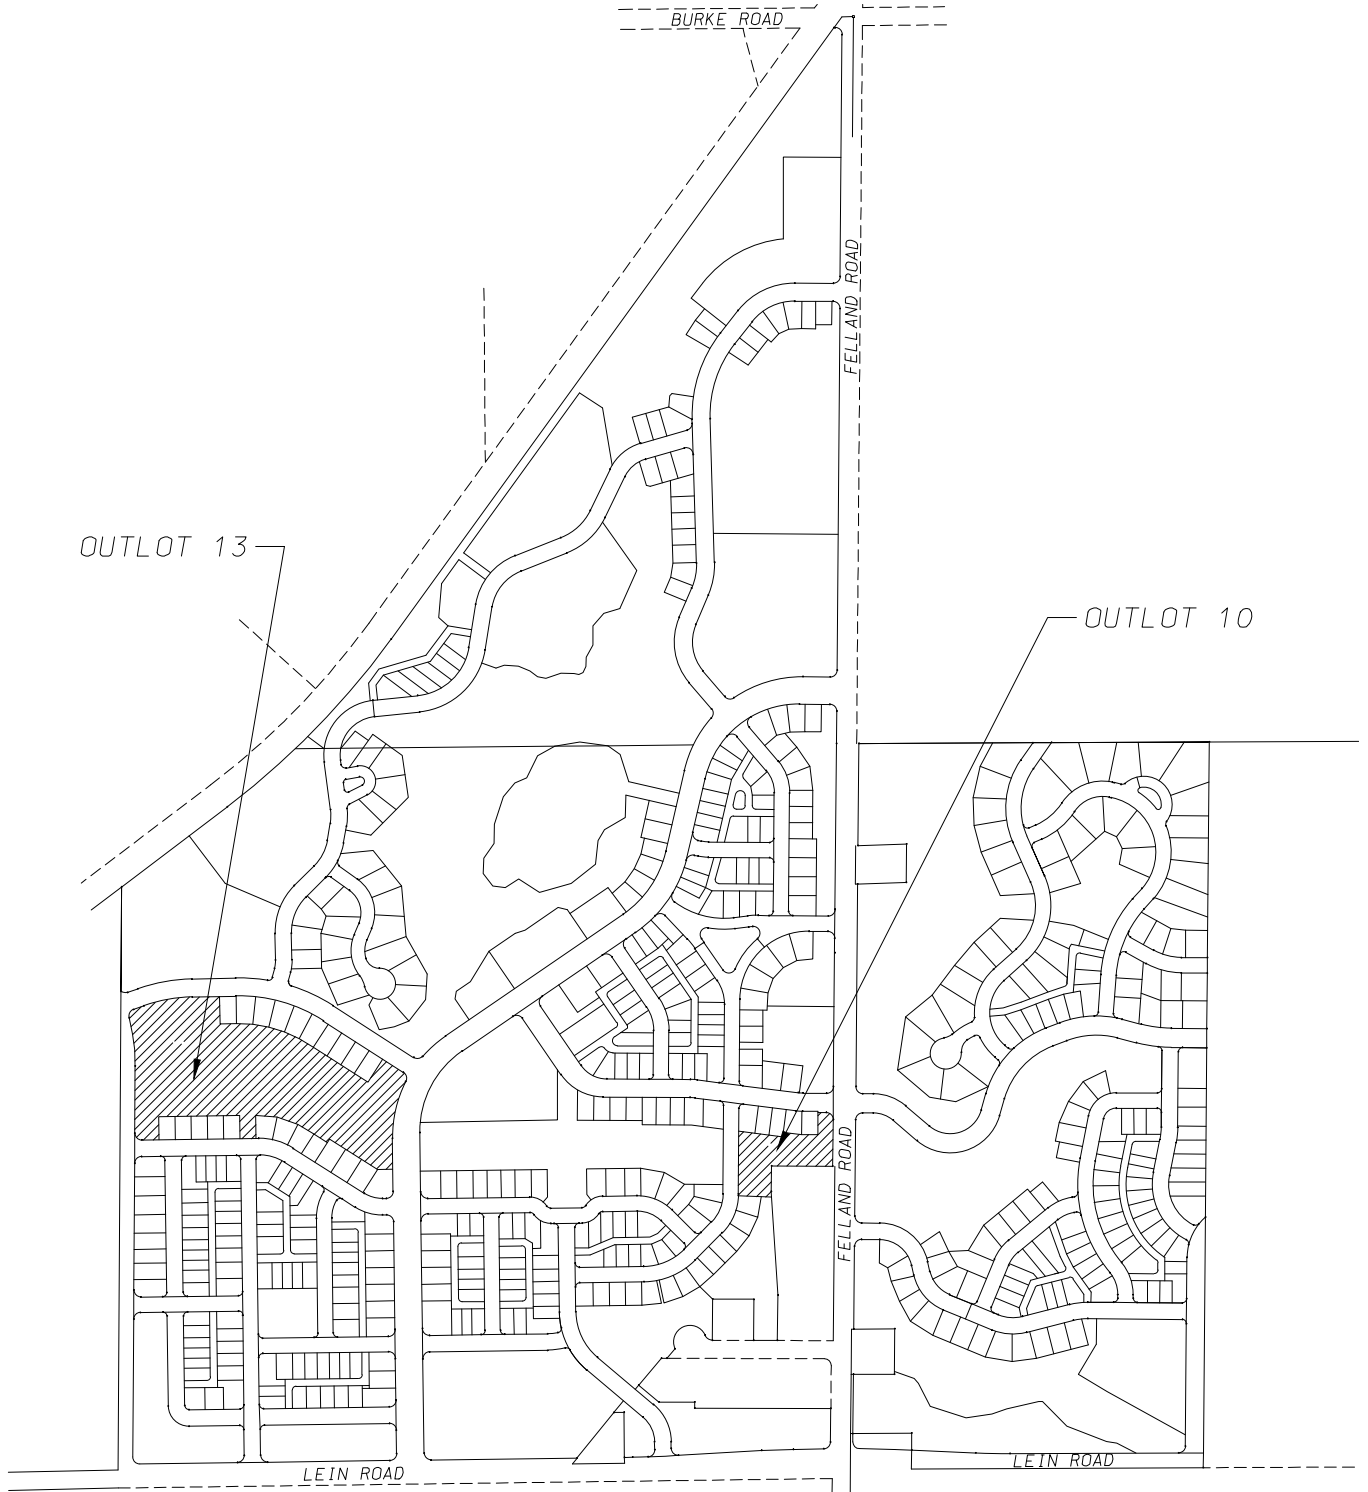

**D'ONOFRIO KOTTKE AND ASSOCIATES, INC.**

7530 Westward Way, Madison, WI 53717  
Phone: 608.833.7530 • Fax: 608.833.1089

**YOUR NATURAL RESOURCE FOR LAND DEVELOPMENT**




0 700



Scale 1" = 700'

# EXHIBIT "A"

2 of 3

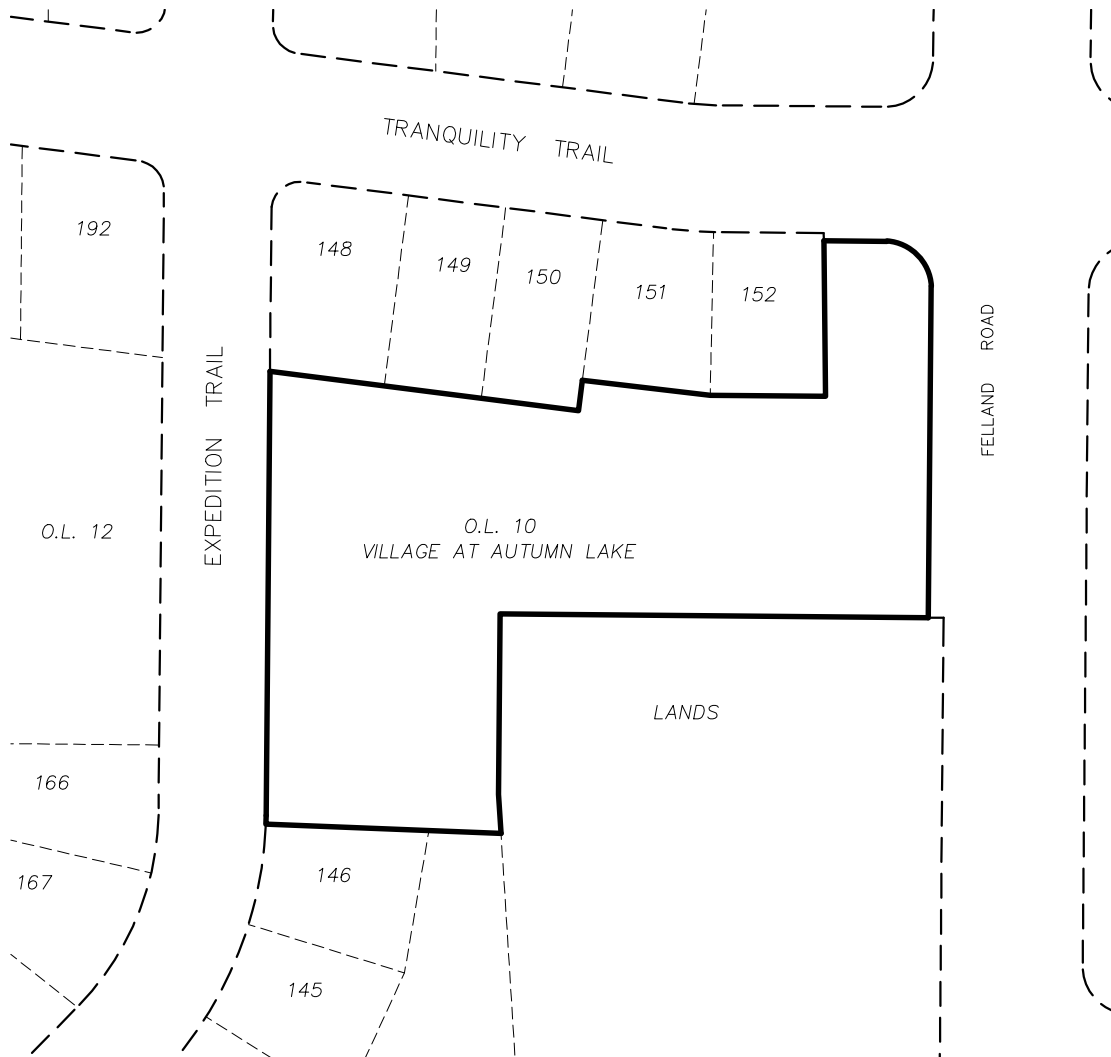

**D'ONOFRIO KOTTKE AND ASSOCIATES, INC.**

7530 Westward Way, Madison, WI 53717

Phone: 608.833.7530 • Fax: 608.833.1089


**YOUR NATURAL RESOURCE FOR LAND DEVELOPMENT**



Scale 1" = 100'

# EXHIBIT "A"

3 of 3

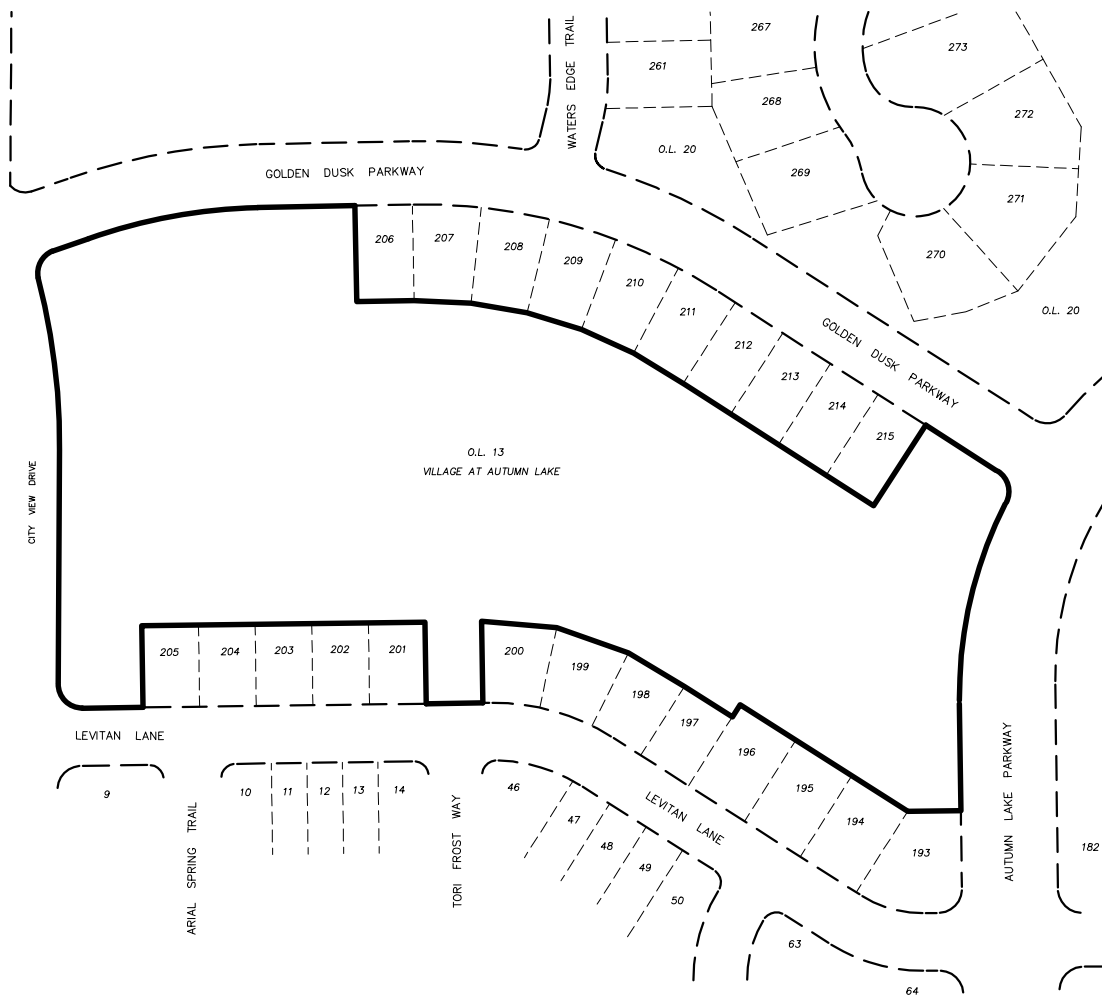

**D'ONOFRIO KOTTKE AND ASSOCIATES, INC.**  
7530 Westward Way, Madison, WI 53717  
Phone: 608.833.7530 • Fax: 608.833.1089  
**YOUR NATURAL RESOURCE FOR LAND DEVELOPMENT**



0 200  
Scale 1" = 200'