



City of Madison

PD Alteration and Conditional Use

Location

216 S Pinckney Street

Applicant

Richard Arnesen, Block 88, LLC / Duane Johnson, Knothe & Bruce Architects, LLC

Existing Use

Judge Doyle Block 88 Development

Proposed Use

Amend Block 88 Planned Development to construct 9 stories containing 162 residential units and a one-story community building above the podium, and a conditional use alteration for the Capitol Height Projections.


Public Hearing Date

Plan Commission


February 24 2020

Common Council

March 3 2020

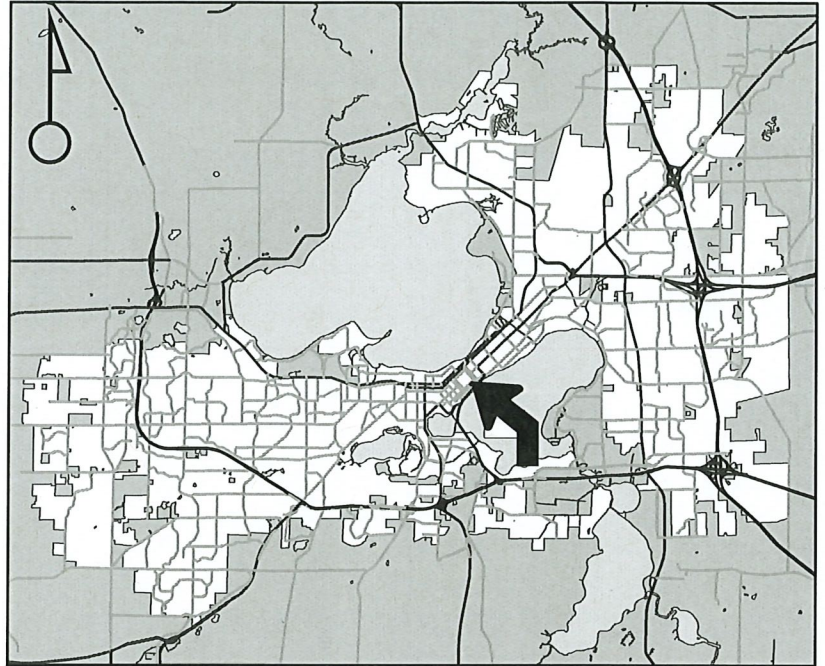

For Questions Contact: Kevin Firchow at: 267-1150 or kfirchow@cityofmadison.com or City Planning at 266-4635

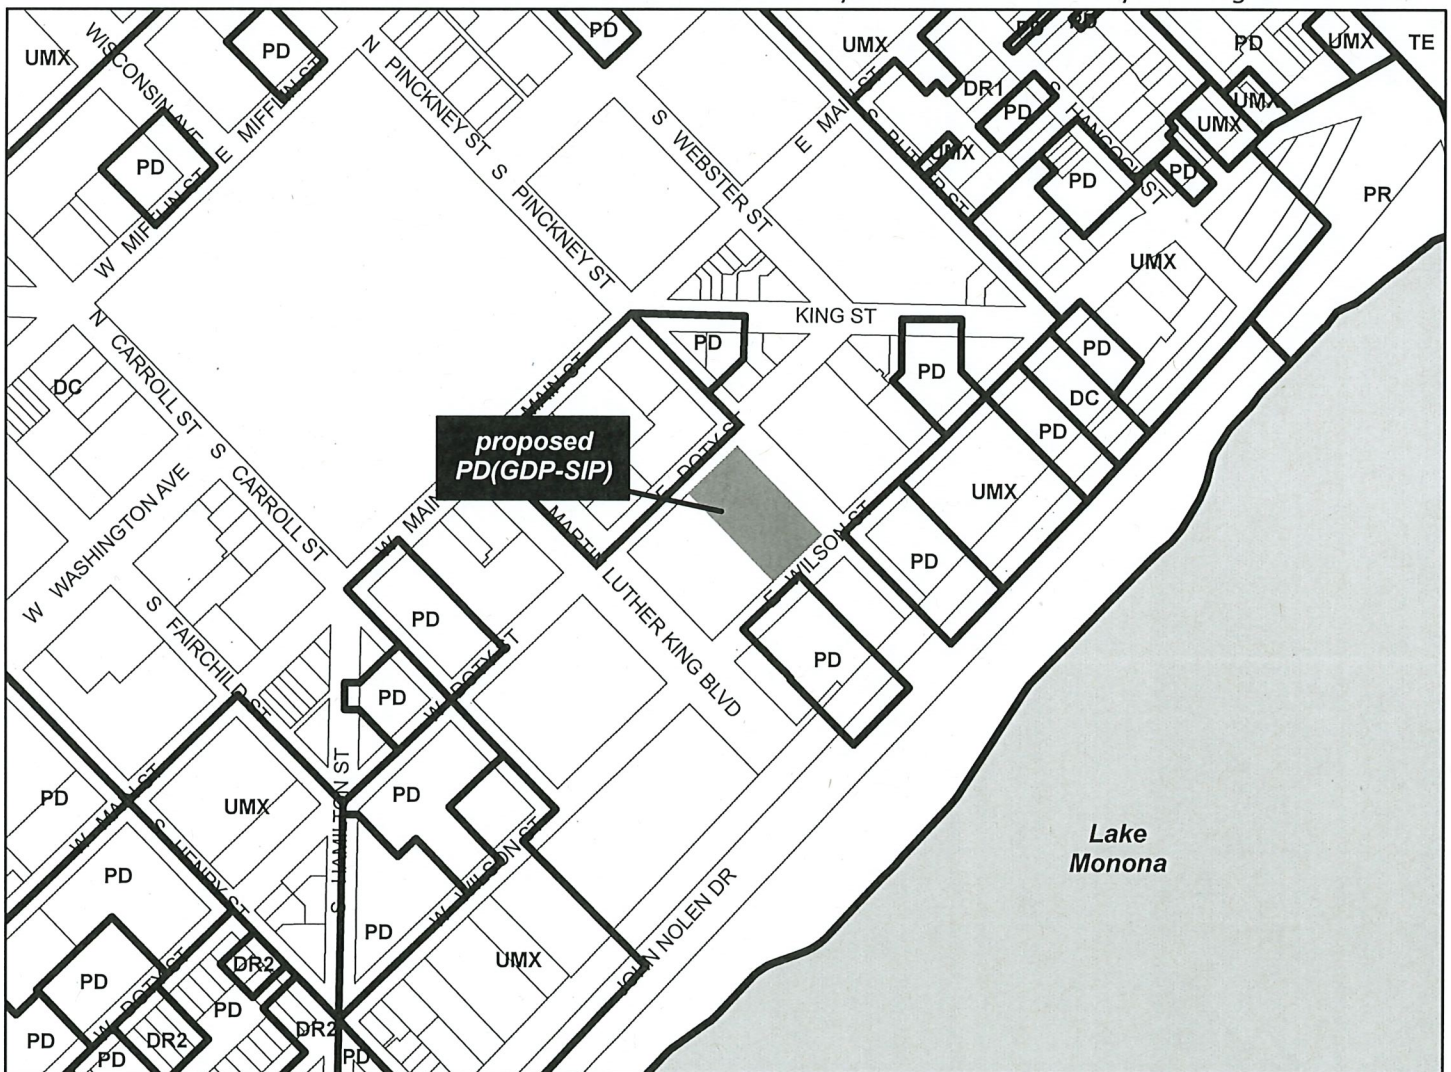

Scale : 1" = 400'

City of Madison, Planning Division : PPE : Date : 17 February 2020

10-11

