



City of Madison

Demolition

Location

204 W Sunset Court

Applicant

Leif Backus, Associated Housewrights
Erin & Todd Courtenay


Request

Demolish street-facing facade of a
single-family residence


Public Hearing Date

Plan Commission

March 25, 2024

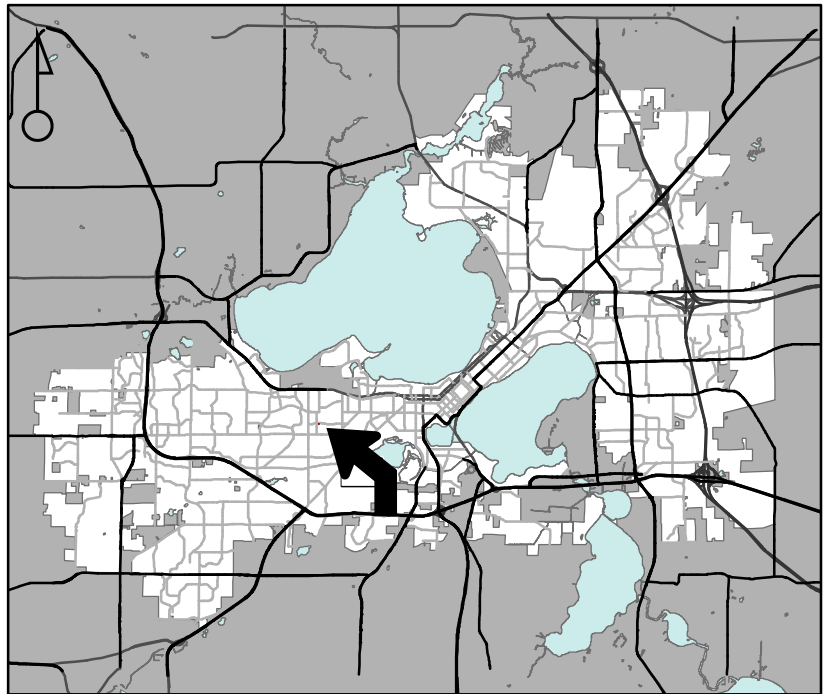

For Questions Contact: Lisa McNabola at: 243-0554 or lmcnabola@cityofmadison.com or City Planning at 266-4635

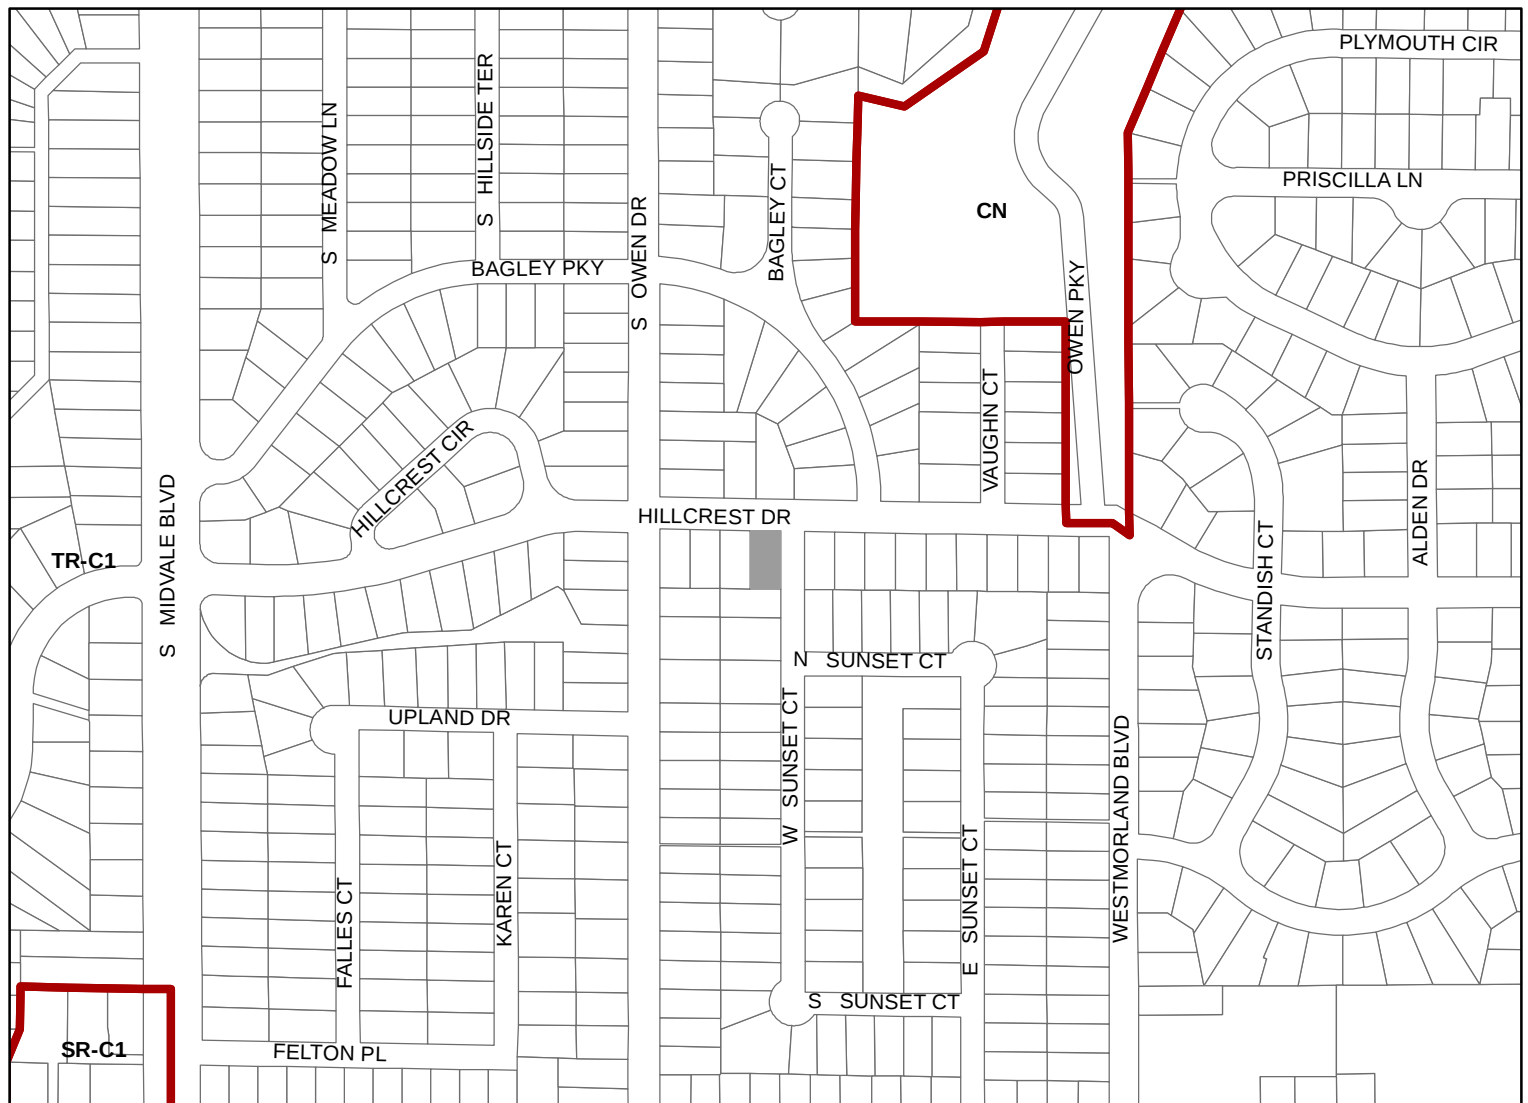

Scale : 1" = 400'

City of Madison, Planning Division : JC : Date : 2-22-24

