

THE UNIVERSITY OF WISCONSIN

JCAC SUBMITTAL OCT 2025

22D5A HALL OF FAME RELOCATION PLAN



CULLEN


bernerssch.ber



SITE DESIGN




LOCATION AND CONTEXT

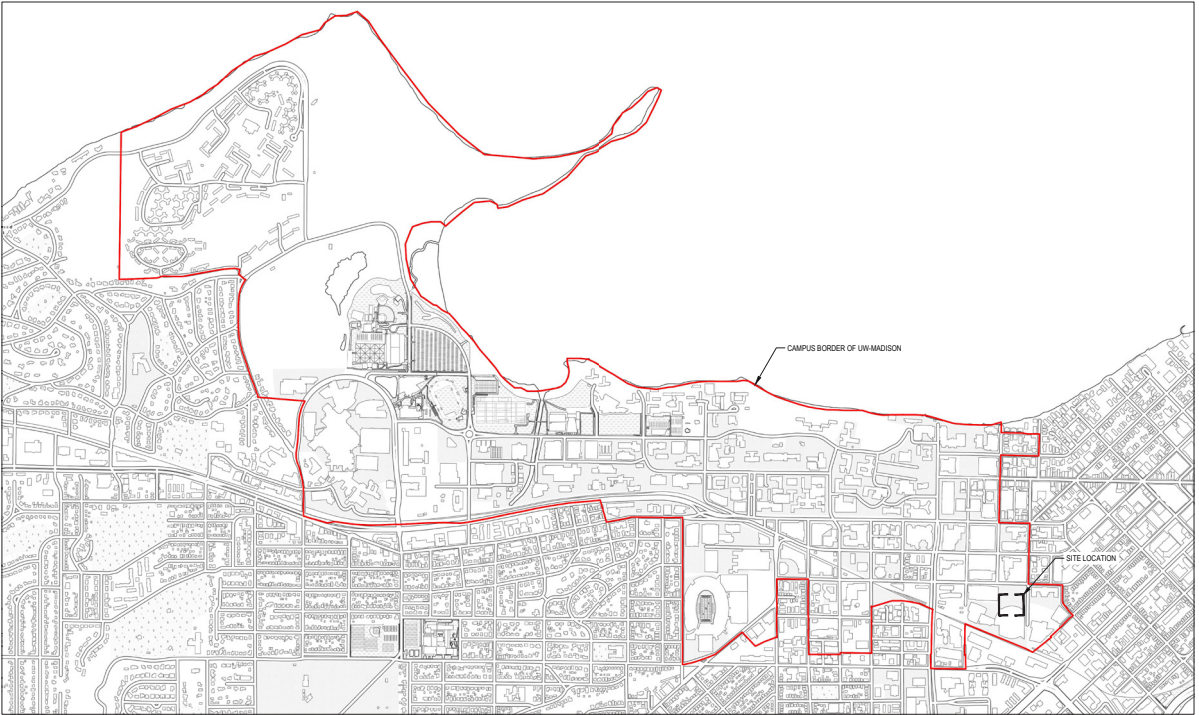



SITE PLAN

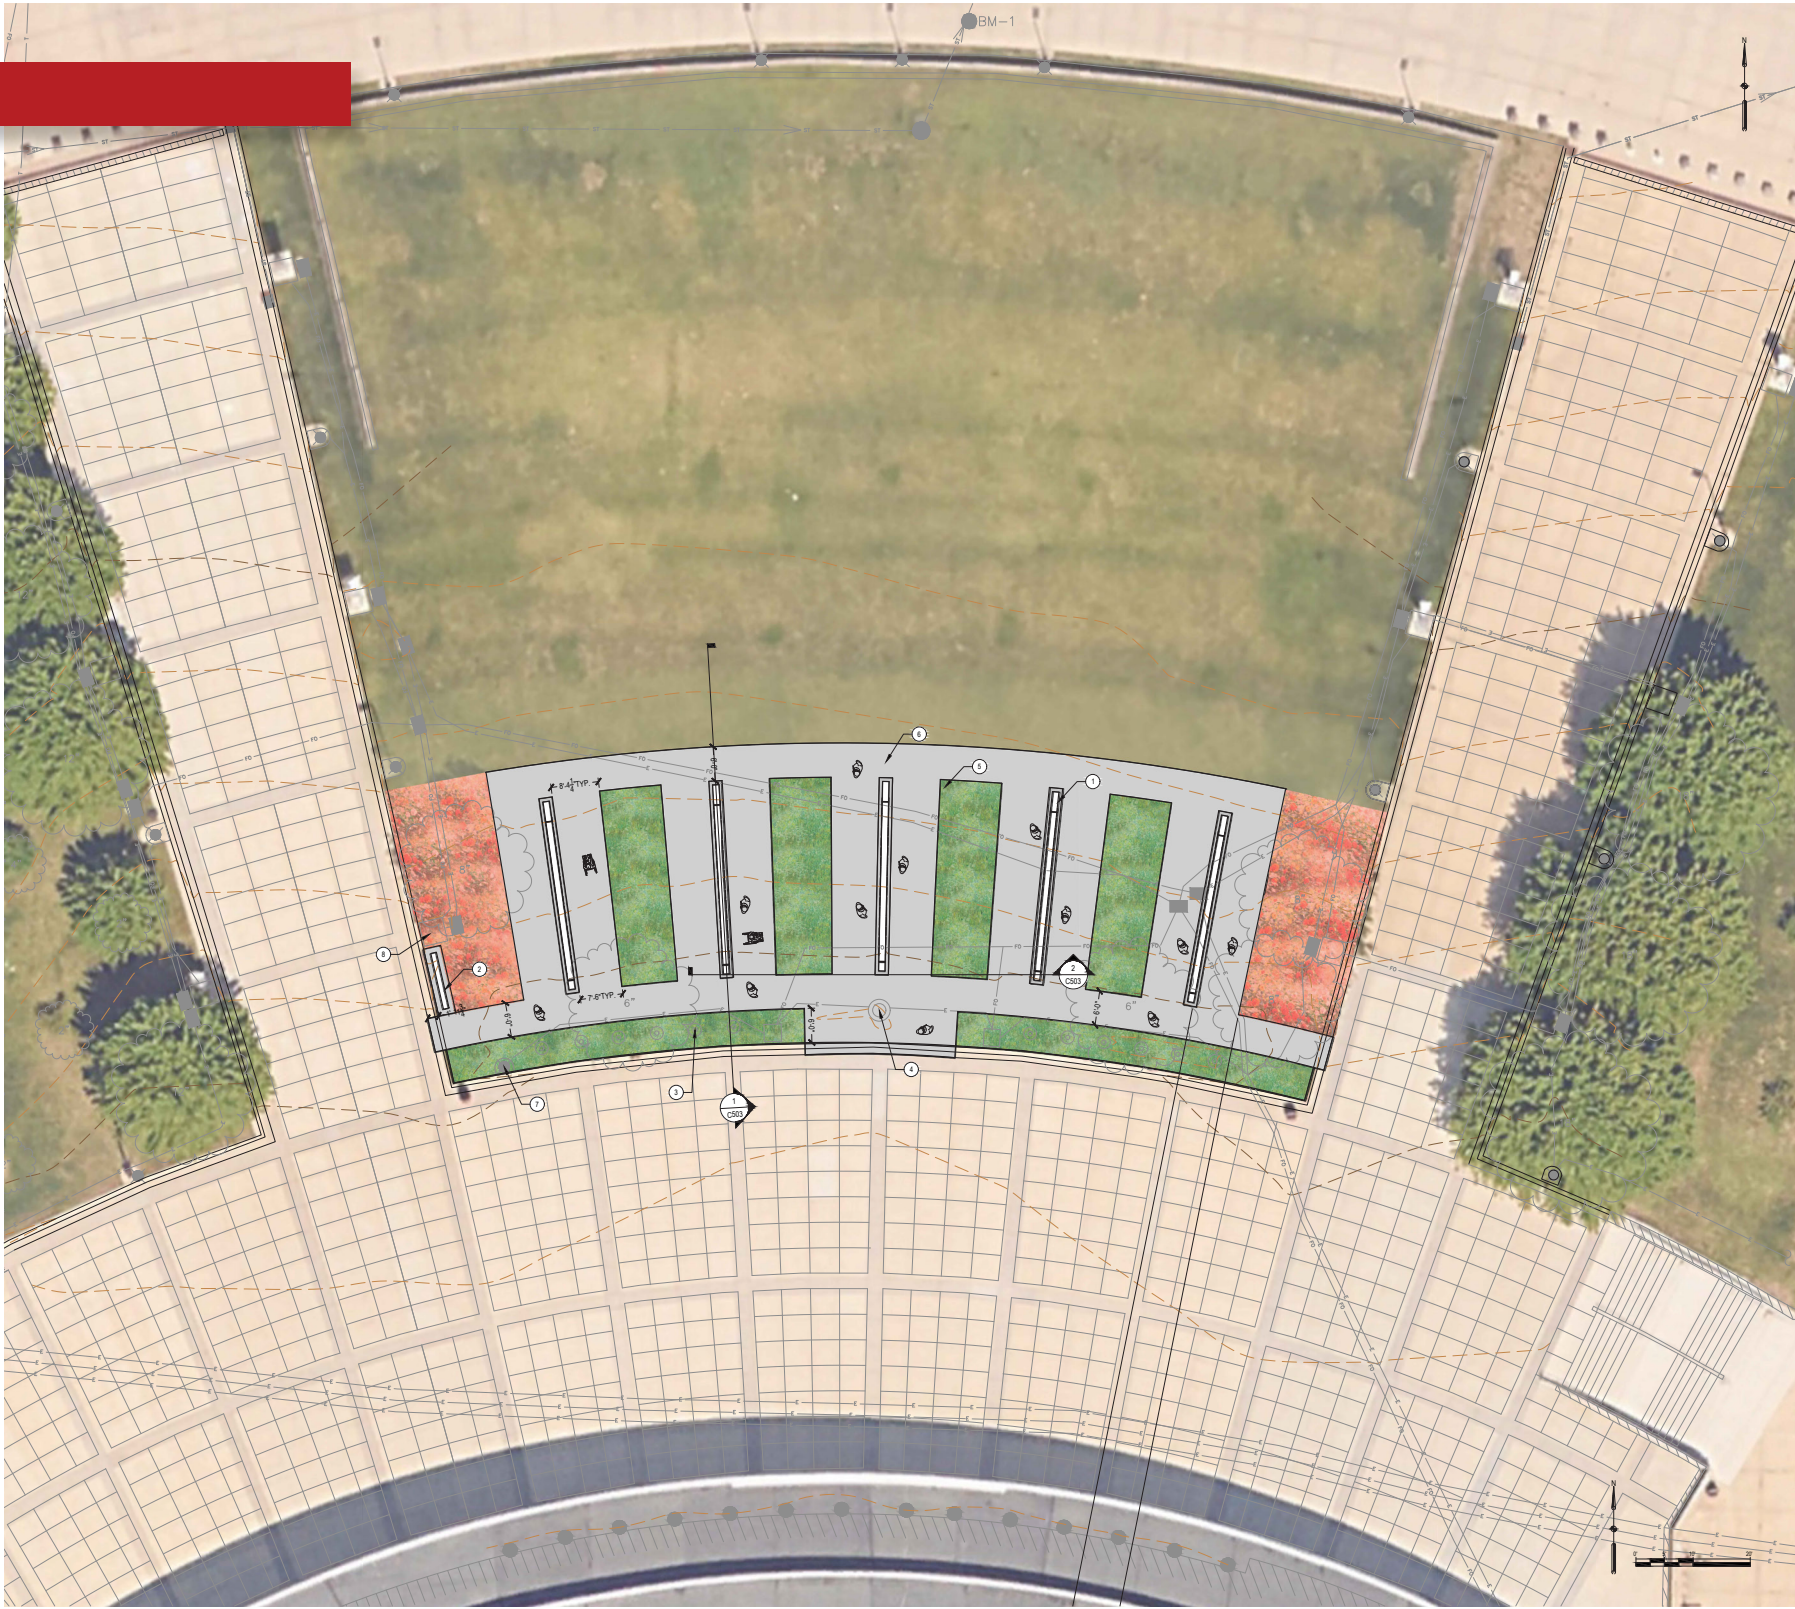


SHEET NOTES

1. ALL DISTURBED AREAS OUTSIDE OF THE LIMITS OF CONSTRUCTION OR WITHIN LIMITS OF CONSTRUCTION NOT DESIGNATED FOR REMOVAL SHALL BE REPAIRED OR REPLACED IN KIND.

SITE NOTES

- 1. PRECAST HALL OF FAME MEMORIAL WALL, TYP.
- 2. DONOR WALL
- 3. EXISTING PENNANT POLE, TYP.
- 4. EXISTING FLAG POLE
- 5. PLANTING BED, TYP.
- 6. CONCRETE PAVEMENT
- 7. EXISTING LIGHT POLE, TYP.
- 8. EXISTING ART SCULPTURE, TYP.

LANDSCAPE PLAN

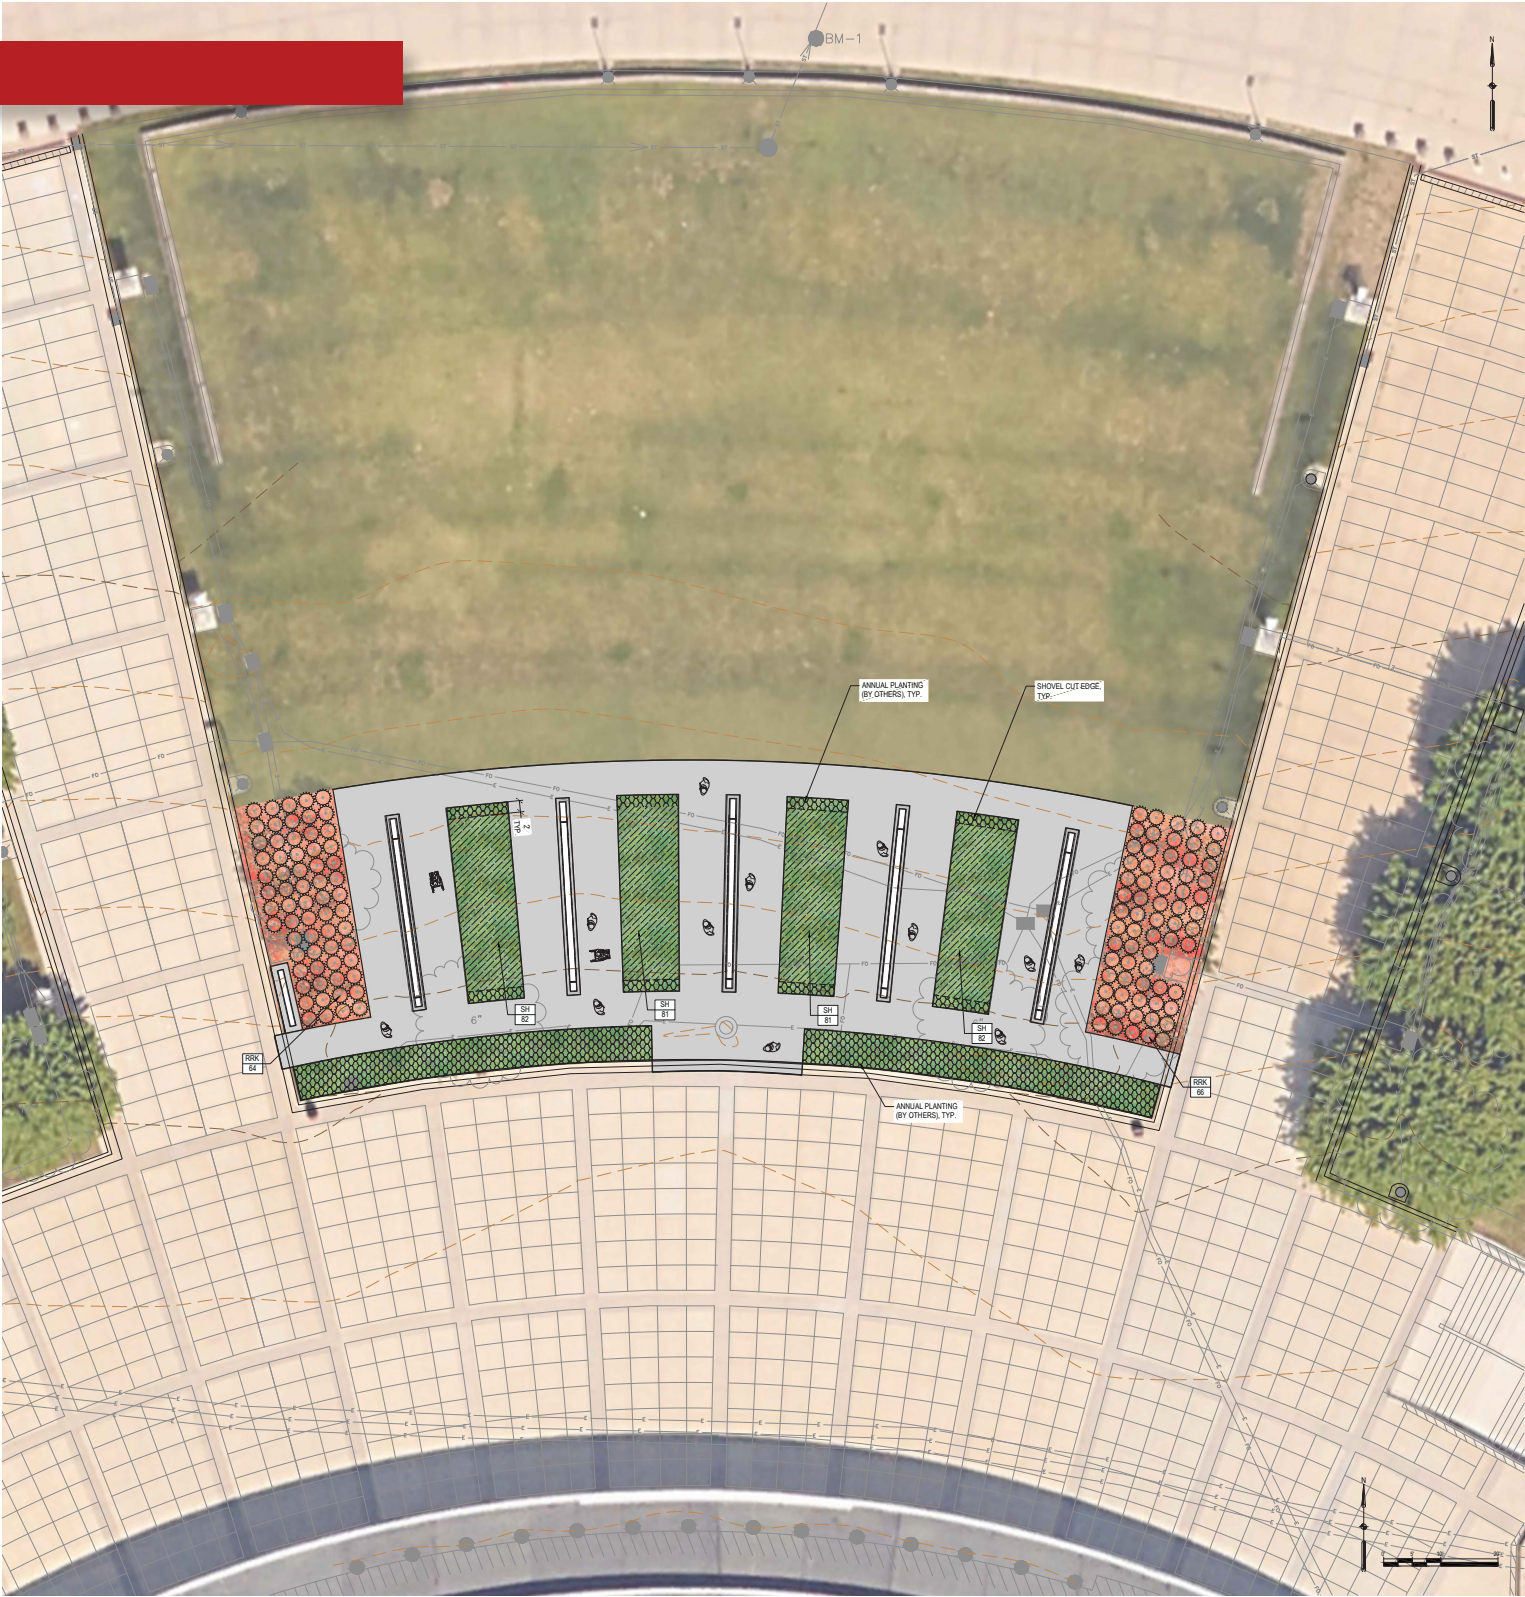


DOUBLE KNOCKOUT RED ROSE



PRAIRIE DROPSIED


SYMBOL	CODE	QTY	BOTANICAL / COMMON NAME	SIZE	FORM	SPACING	REMARKS
SHRUBS							
	RRK	130	ROSA X 'RADTOK' / DOUBLE KNOCK OUTS RED ROSE	#3		30" o.c.	
GROUND COVERS							
	SH	326	SPOROBOLUS HETEROLEPSIS / PRAIRIE DROPSIED	QUART	CONT.	24" o.c.	
		915 SF	ANNUAL PLANTING (BY OTHERS)				

HALL OF FAME MEMORIAL WALL DETAILS

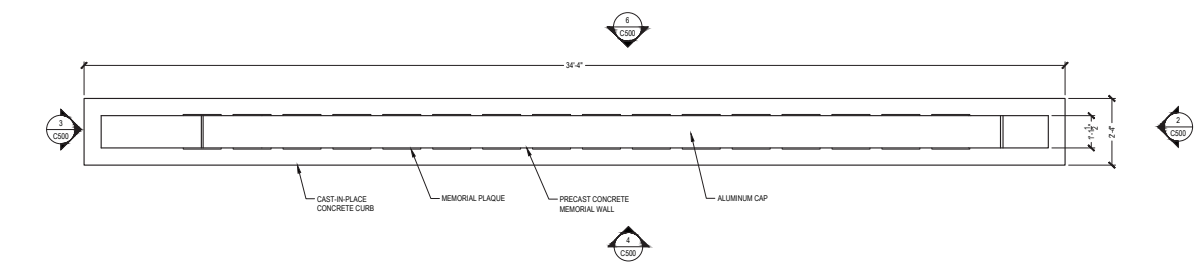

1 HOF MEMORIAL WALL - PLAN

NOT TO SCALE

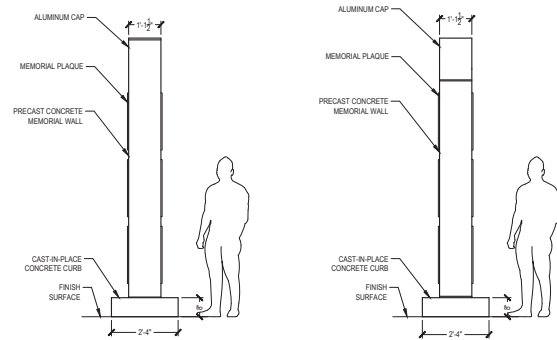


2 HOF MEMORIAL WALL - SOUTH ELEVATION

NOT TO SCALE


3 HOF MEMORIAL WALL - NORTH ELEVATION

NOT TO SCALE

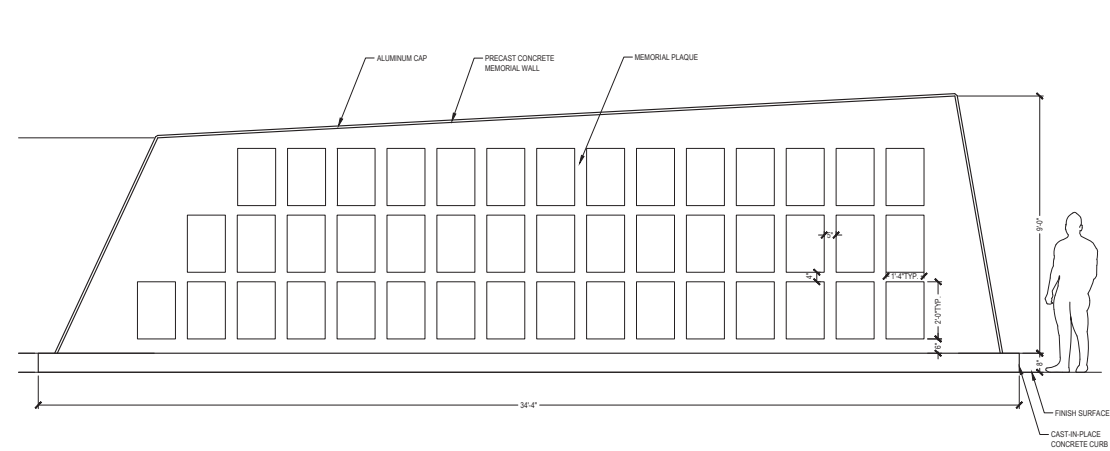


4 HOF MEMORIAL WALL - WEST ELEVATION

NOT TO SCALE

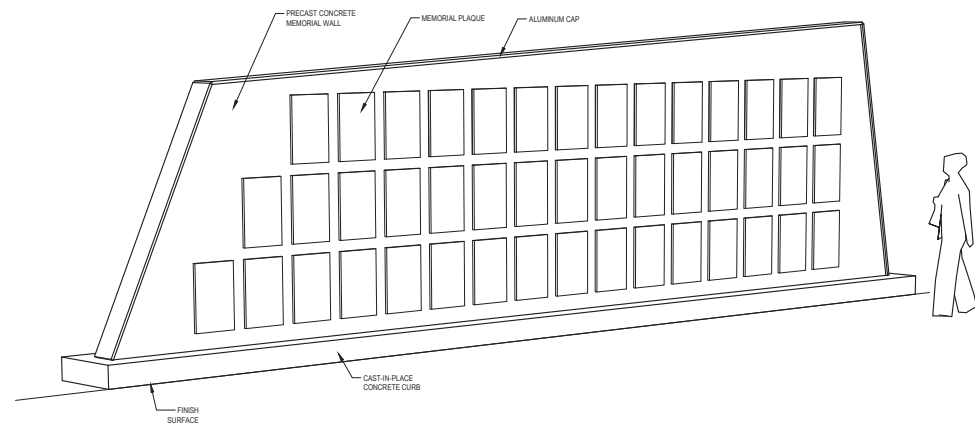

5 HOF MEMORIAL WALL - PERSPECTIVE

NOT TO SCALE




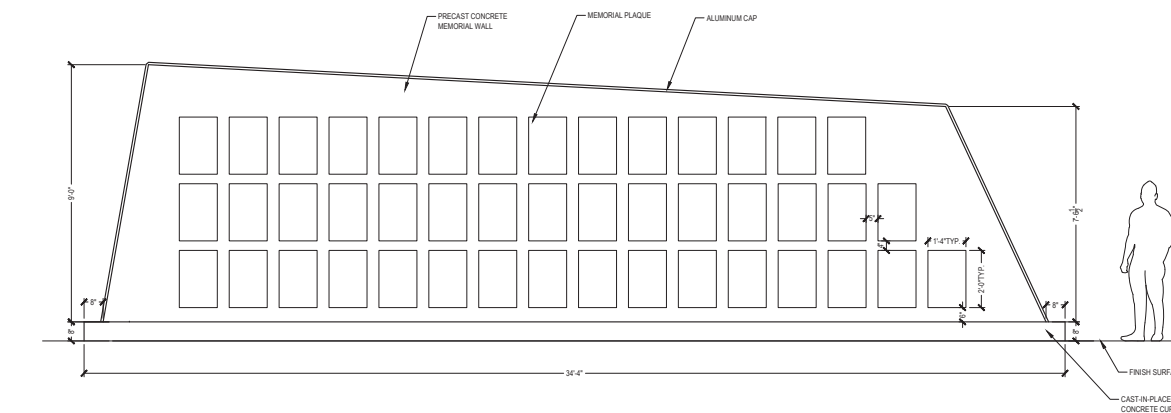


6 HOF MEMORIAL WALL - EAST ELEVATION


NOT TO SCALE




PLAQUE 1:1 MOCK UP

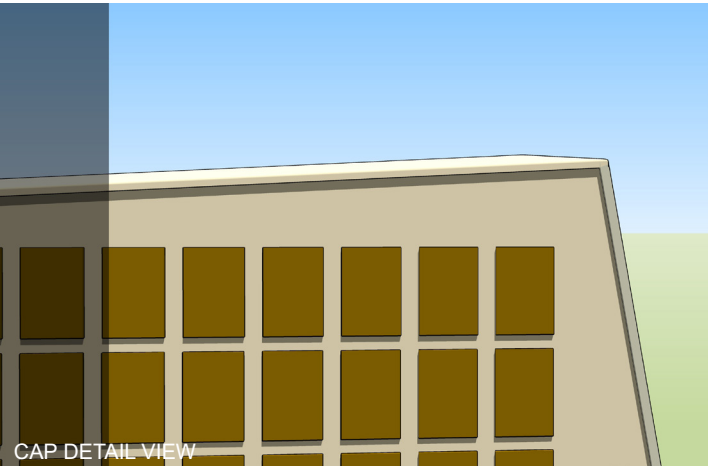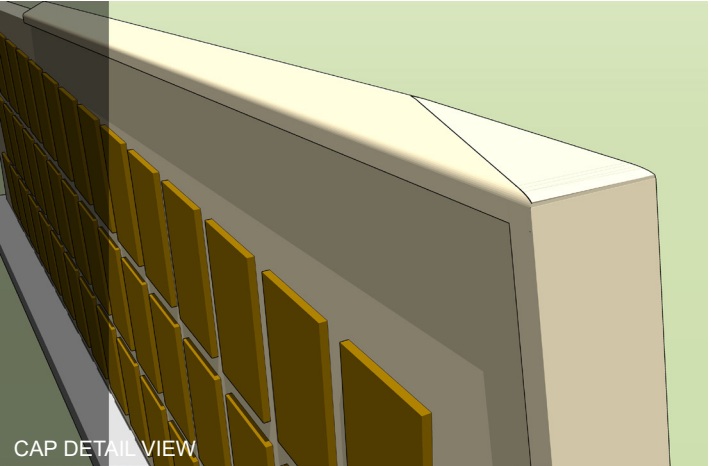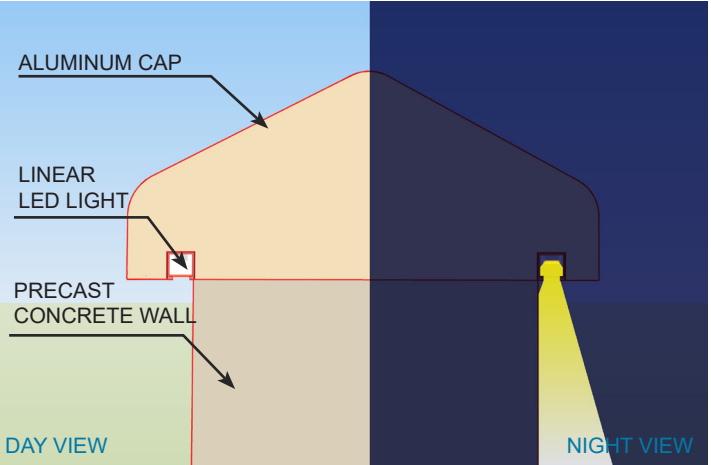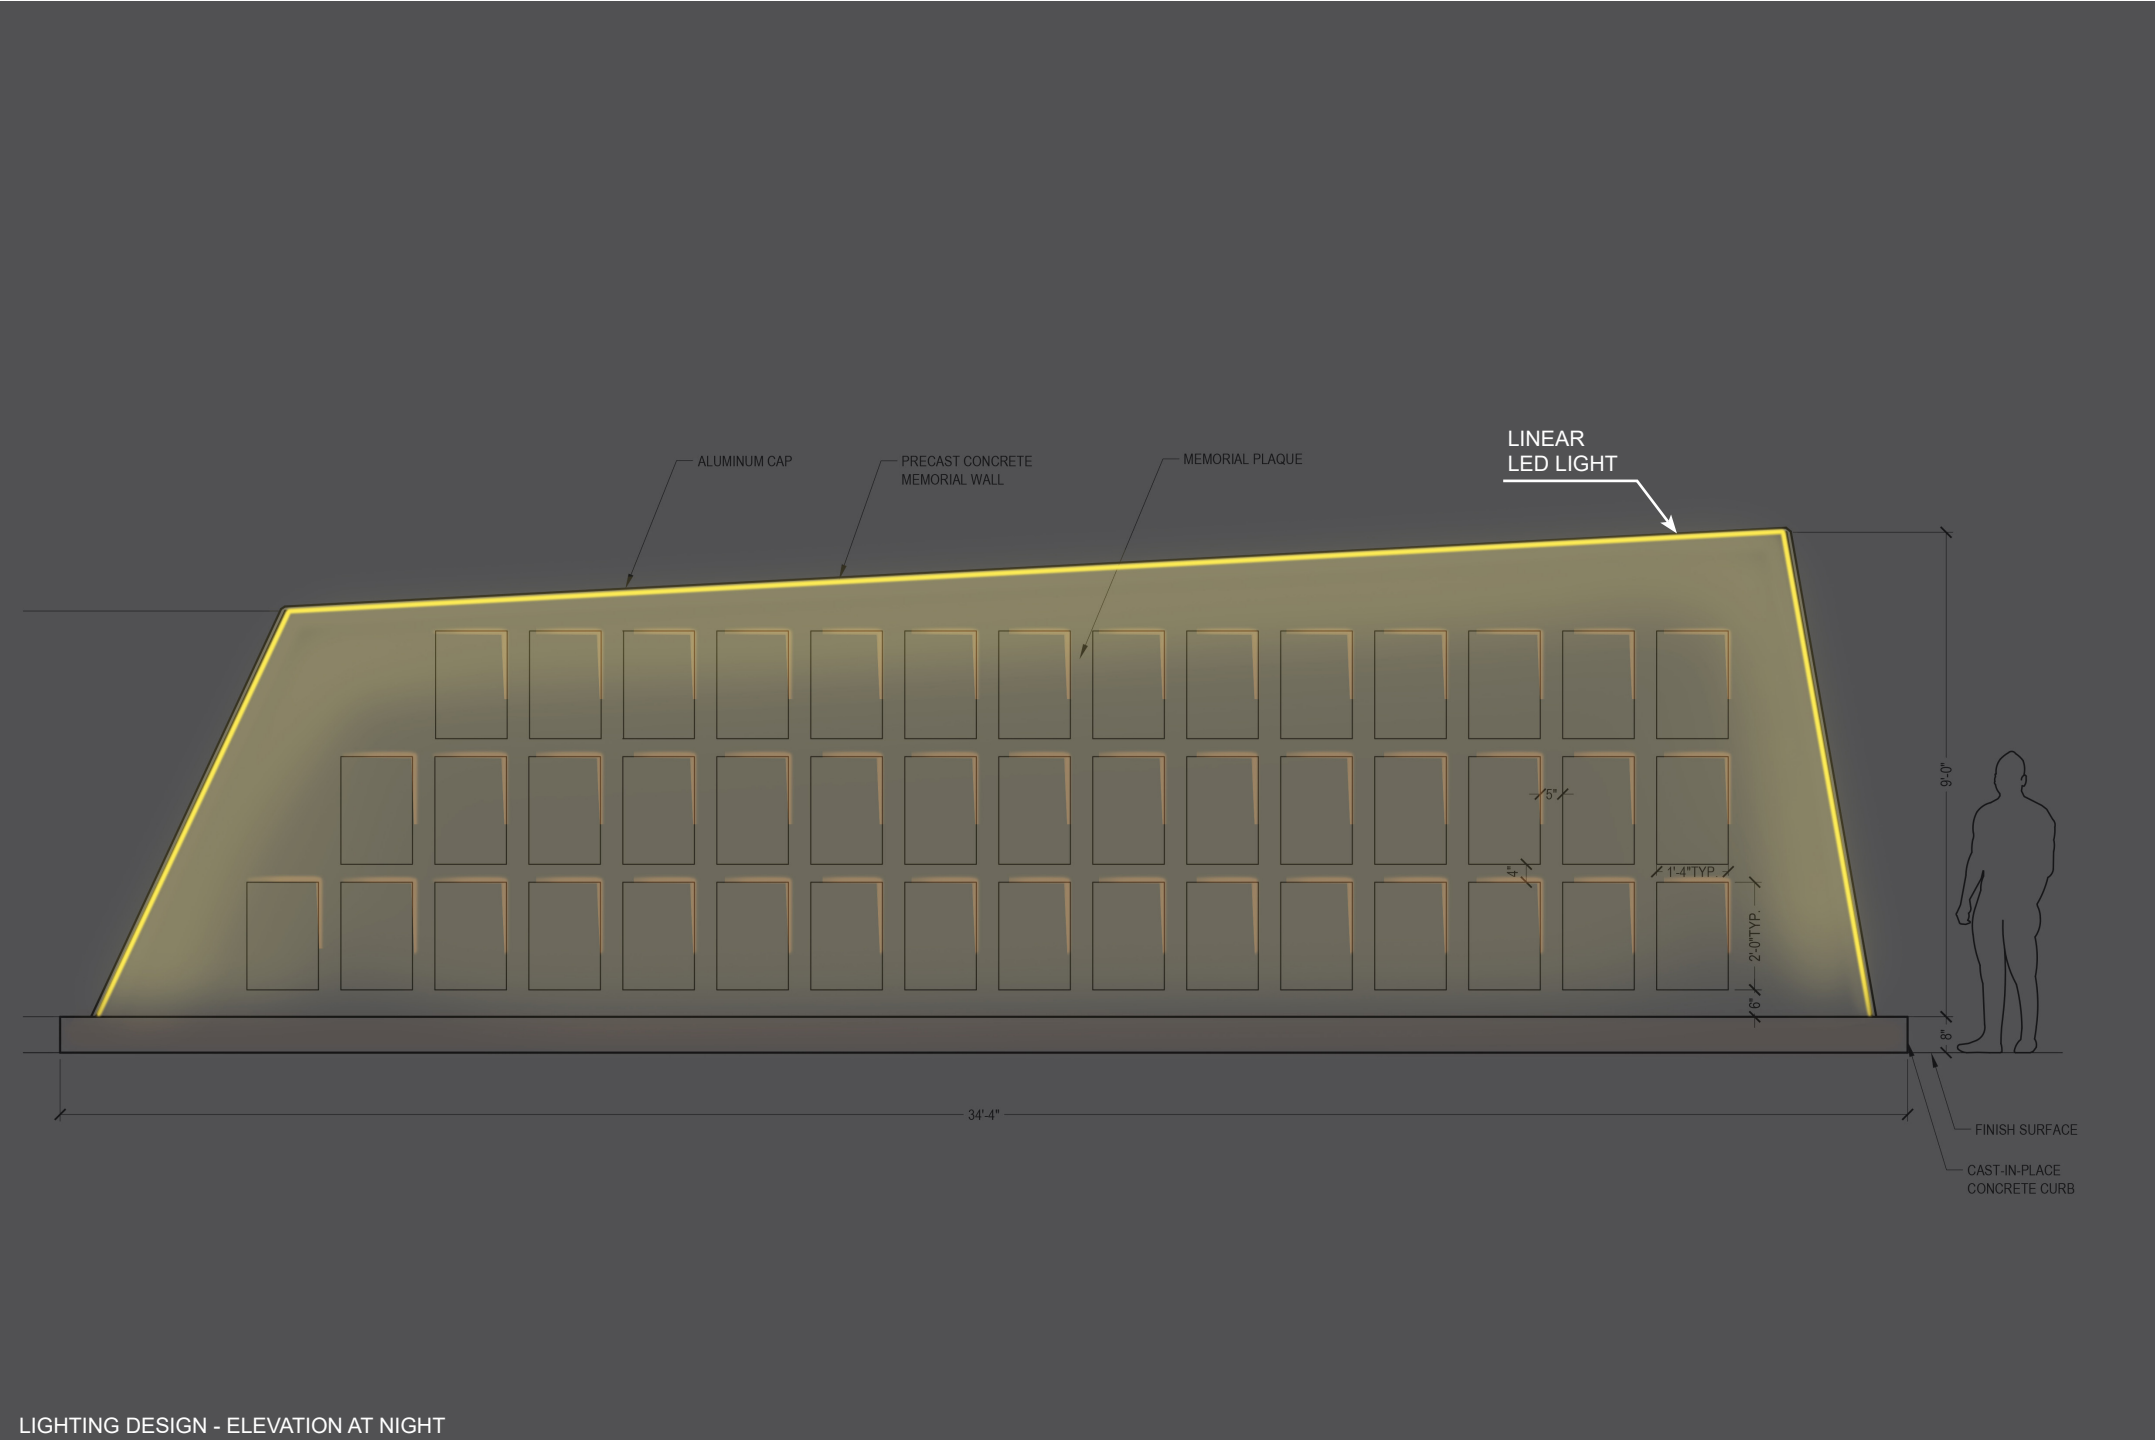


HALL OF FAME MEMORIAL WALL SECTIONS

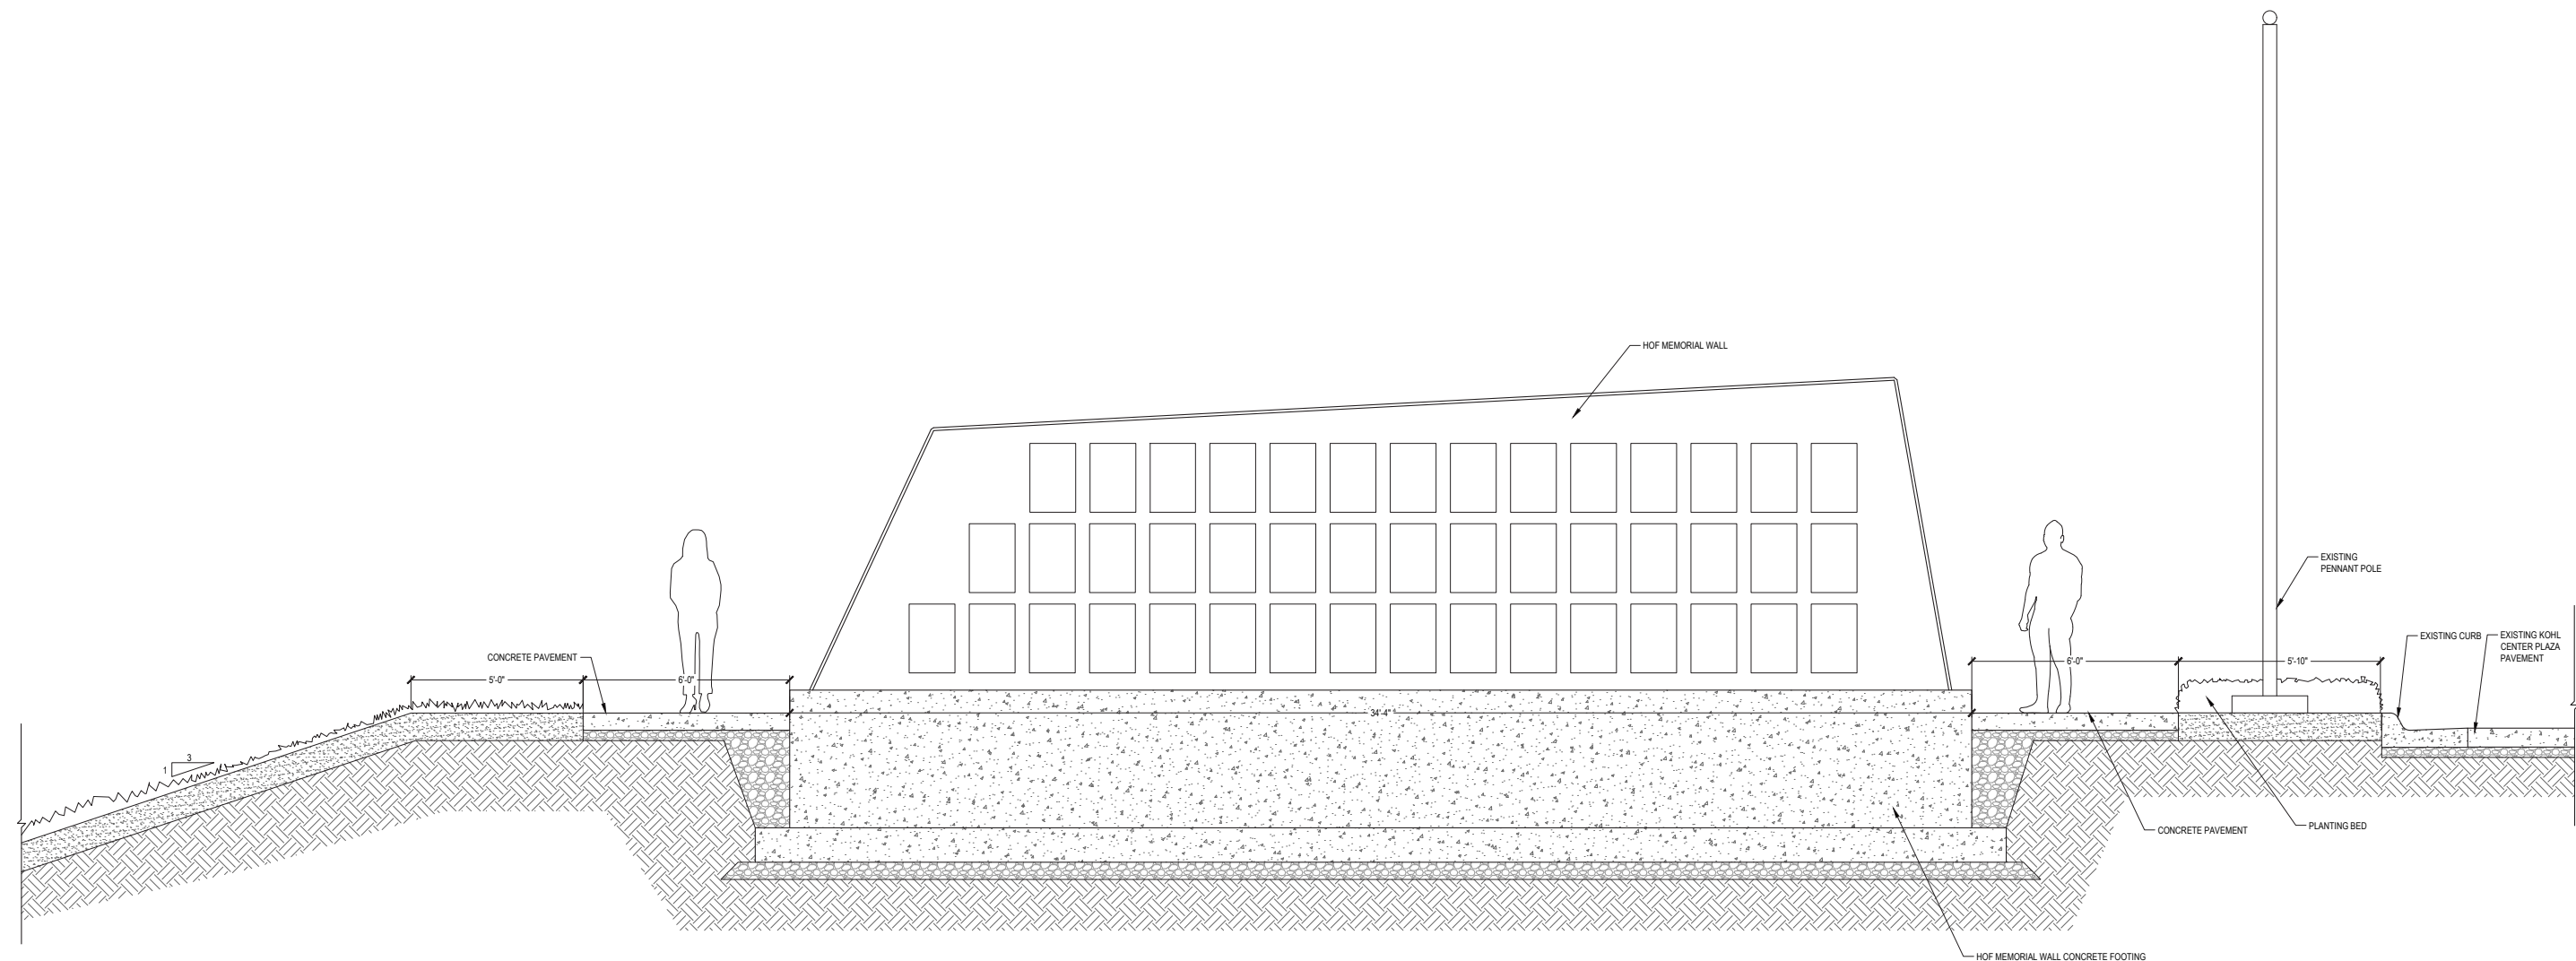


HALL OF FAME MEMORIAL WALL SECTIONS

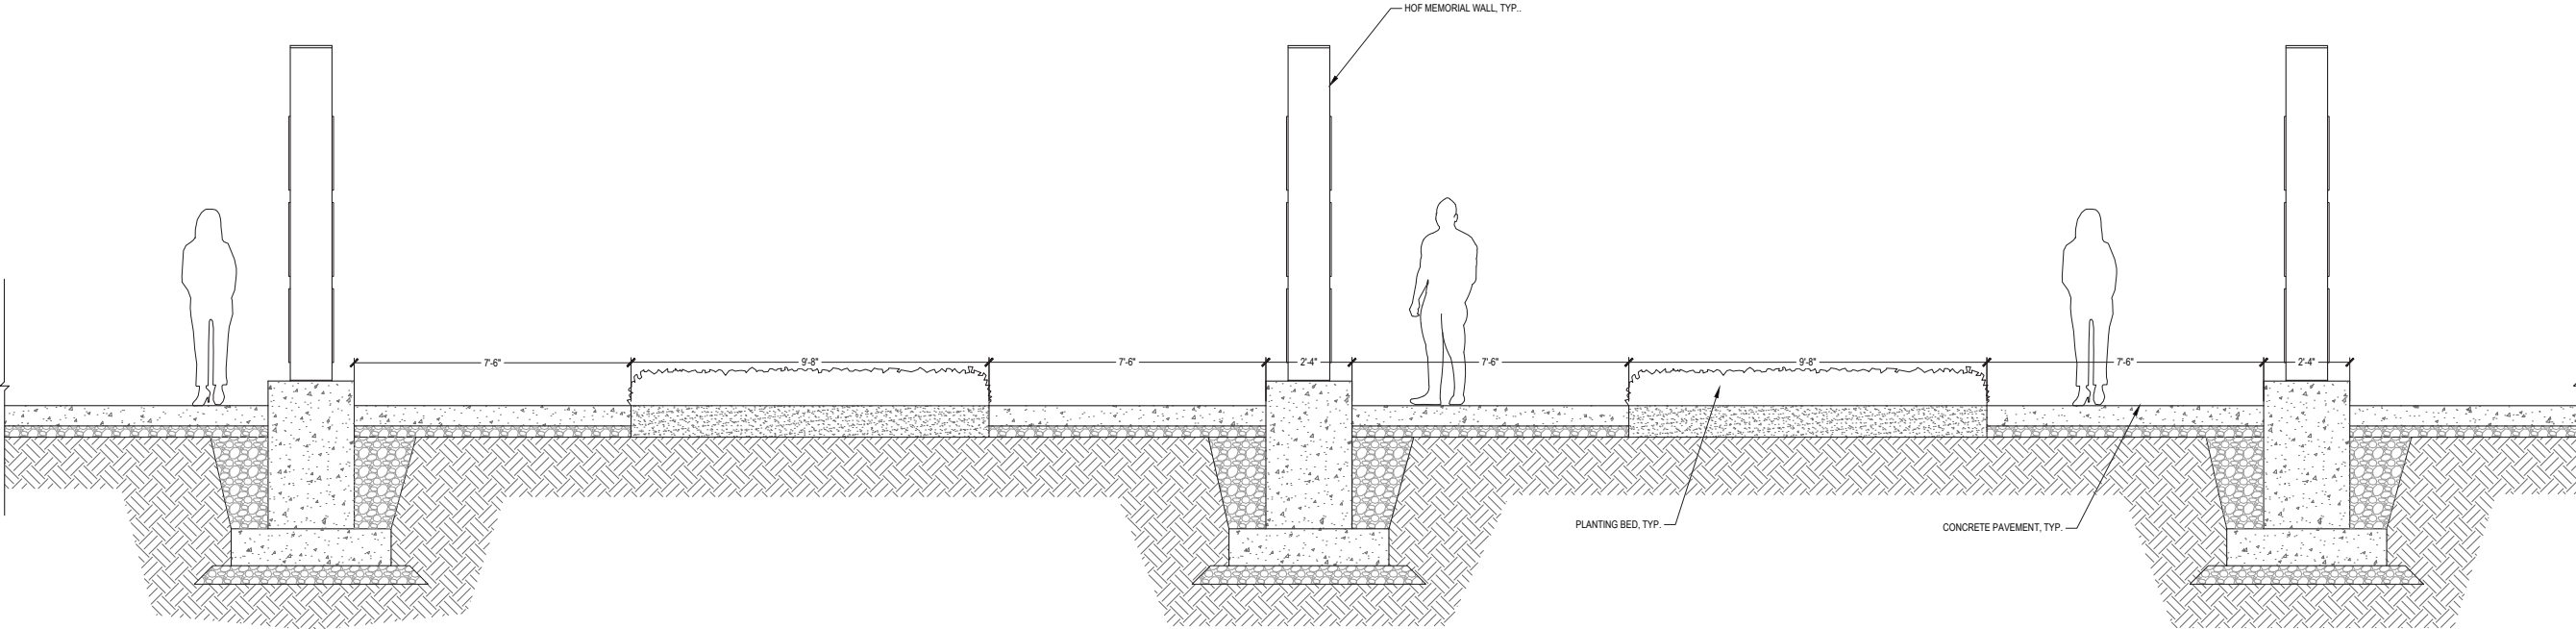

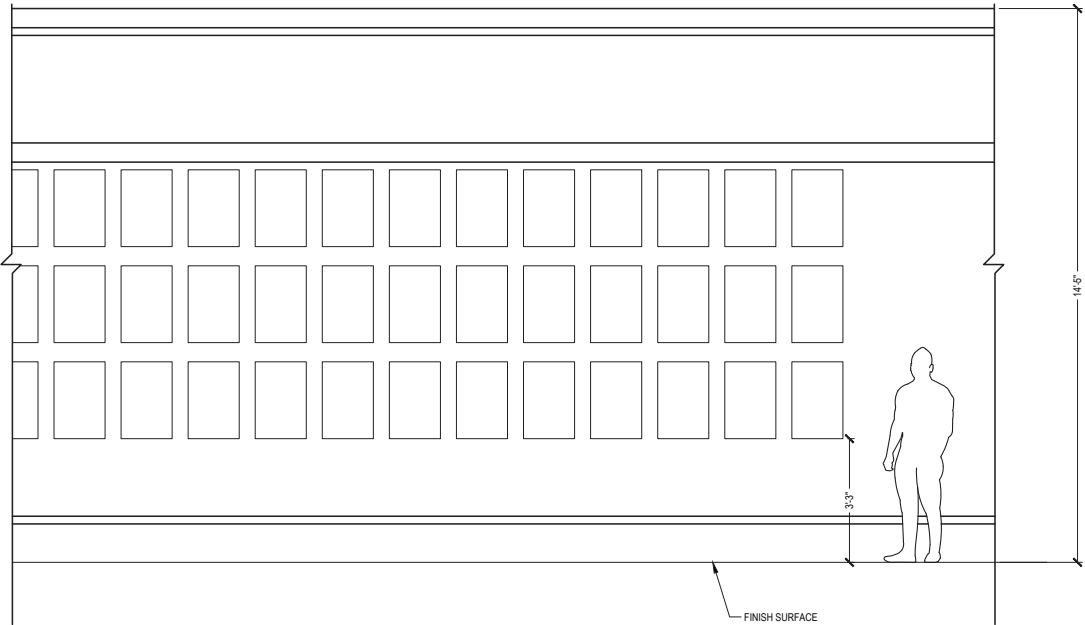

① ELEVATION OF OLD HOF WALL
DIMENSION ARE ESTIMATED FROM PHOTO

NOT TO SCALE

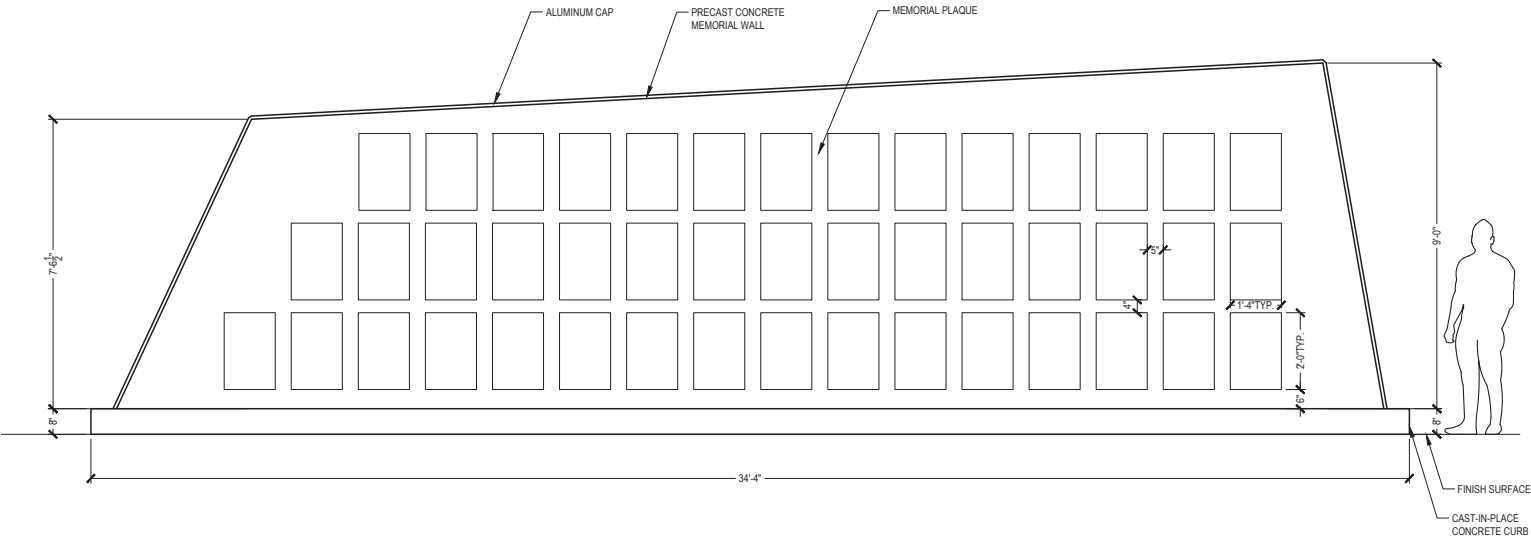

② WEST ELEVATION OF PROPOSED WALL

NOT TO SCALE



PHOTO OF OLD HOF WALL
SOURCE: GOOGLE MAPS

VIEWS



