



Location

822 Pulley Drive

Applicant

Gregory Werth, Werth Company, LLC
Paul Spetz, Isthmus Surveying, LLC

Requests

- Rezoning from SR-C1 to SR-C2
- Create two residential lots by CSM


Public Hearing Dates

Plan Commission


April 27, 2026

Common Council

May 5, 2026

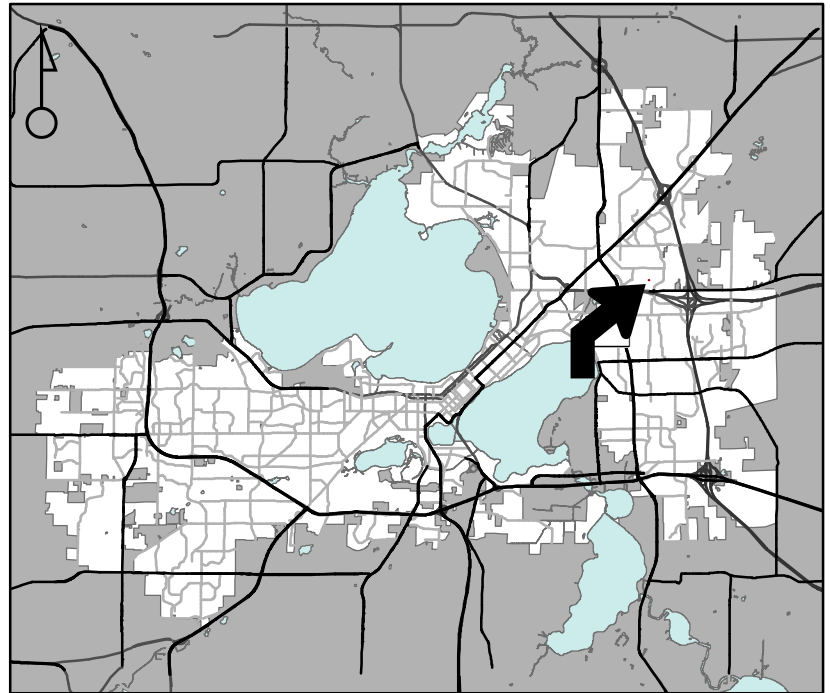

For Questions Contact: Tim Parks at: 261-9632 or tparks@cityofmadison.com or City Planning at 266-4635

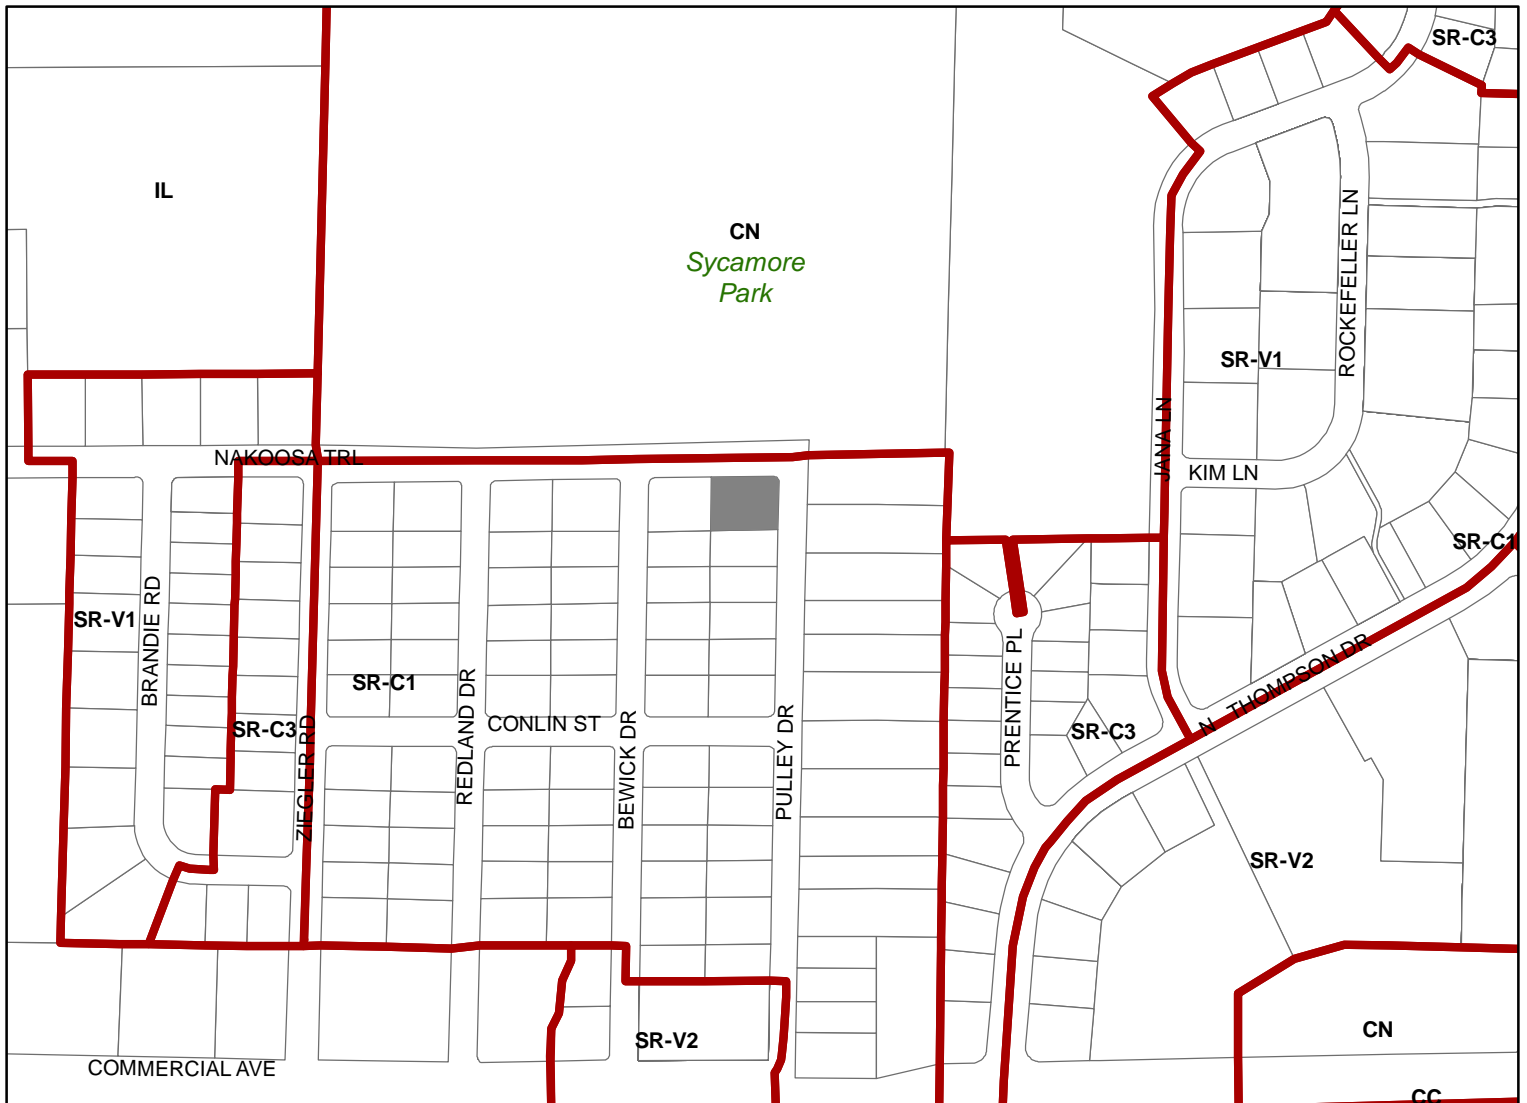

Scale : 1" = 400'

