

NOT FOR CONSTRUCTION



5 ELEVATION - SOUTH  
 A-2.1-1 1/8" = 1'-0"



2 ELEVATION - WEST  
 A-2.1-1 1/8" = 1'-0"



3 ELEVATION - NORTH  
 A-2.1-1 1/8" = 1'-0"



1 ELEVATION - EAST  
 A-2.1-1 1/8" = 1'-0"

ISSUED  
 UDC & LUA Submittal - March 25, 2024

PROJECT TITLE  
**LOT 4 of Paragon  
 Place Addition  
 No. 1**


305 Bear Claw Way,  
 Madison Wisconsin  
 SHEET TITLE

**EXTERIOR  
 ELEVATIONS -  
 BLDG 1**

SHEET NUMBER

**A-2.1-1**  
 PROJECT NUMBER 2358

EXTERIOR MATERIAL SCHEDULE		
BUILDING ELEMENT	MANUFACTURER	COLOR
(#1) - BRICK VENEER	US BRICK	KONA VELOUR
(#2) - BRICK VENEER	US BRICK	PEBBLE BEACH VELOUR
(#3) - COMPOSITE LAP SIDING - 6"	JAMES HARDIE	COBBLESTONE
(#4) - COMPOSITE PANEL	JAMES HARDIE	COBBLESTONE - SMOOTH
(#5) - COMPOSITE TRIM	JAMES HARDIE	COLOR TO MATCH ADJ. TRIM/SIDING
(#6) - COMPOSITE WINDOWS	N/A	TAN
(#7) - CAST STONE	N/A	CREAM BUFF SMOOTH
(#8) - 10" x 10" WRAPPED COLUMN	N/A	COLOR TO MATCH ADJ. TRIM/SIDING
(#9) - RAILINGS	N/A	BLACK
(#10) - ASPHALT SHINGLE ROOF	N/A	DRIFTWOOD
(#11) - METAL ROOF	N/A	TAN METALLIC

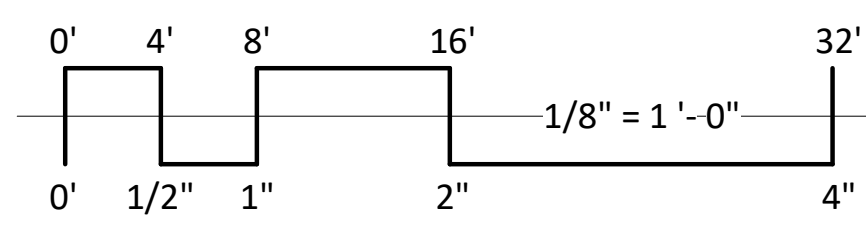



3 COLORED ELEVATION - SOUTH  
 A-2.2-1 1/8" = 1'-0"



1 COLORED ELEVATION - WEST  
 A-2.2-1 1/8" = 1'-0"



4 COLORED ELEVATION - NORTH  
 A-2.2-1 1/8" = 1'-0"



2 COLORED ELEVATION - EAST  
 A-2.2-1 1/8" = 1'-0"

NOT FOR CONSTRUCTION

ISSUED  
 UDC & LUA Submittal - March 25, 2024

PROJECT TITLE  
**LOT 4 of Paragon  
 Place Addition  
 No. 1**


305 Bear Claw Way,  
 Madison Wisconsin  
 SHEET TITLE

**EXTERIOR  
 ELEVATIONS -  
 COLOR - BLDG 1**

SHEET NUMBER

**A-2.2-1**  
 PROJECT NUMBER 2358

EXTERIOR MATERIAL SCHEDULE		
BUILDING ELEMENT	MANUFACTURER	COLOR
(#1) - BRICK VENEER	US BRICK	KONA VELOUR
(#2) - BRICK VENEER	US BRICK	PEBBLE BEACH VELOUR
(#3) - COMPOSITE LAP SIDING - 6"	JAMES HARDIE	COBBLESTONE
(#4) - COMPOSITE PANEL	JAMES HARDIE	COBBLESTONE - SMOOTH
(#5) - COMPOSITE TRIM	JAMES HARDIE	COLOR TO MATCH ADJ. TRIM/SIDING
(#6) - COMPOSITE WINDOWS	N/A	TAN
(#7) - CAST STONE	N/A	CREAM BUFF SMOOTH
(#8) - 10" x 10" WRAPPED COLUMN	N/A	COLOR TO MATCH ADJ. TRIM/SIDING
(#9) - RAILINGS	N/A	BLACK
(#10) - ASPHALT SHINGLE ROOF	N/A	DRIFTWOOD
(#11) - METAL ROOF	N/A	TAN METALLIC

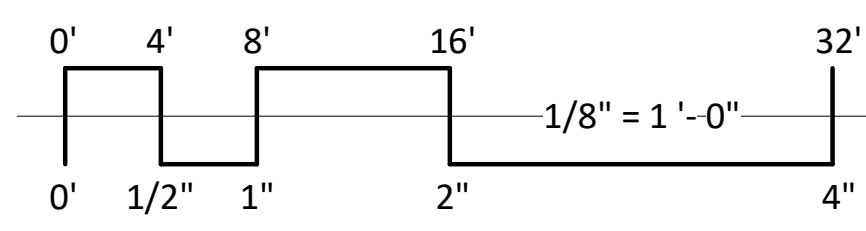

NOT FOR CONSTRUCTION



1 ELEVATION - EAST  
 A-2.1-2 1/8" = 1'-0"




2 ELEVATION - WEST  
 A-2.1-2 1/8" = 1'-0"



3 ELEVATION - NORTH  
 A-2.1-2 1/8" = 1'-0"



4 ELEVATION - SOUTH  
 A-2.1-2 1/8" = 1'-0"

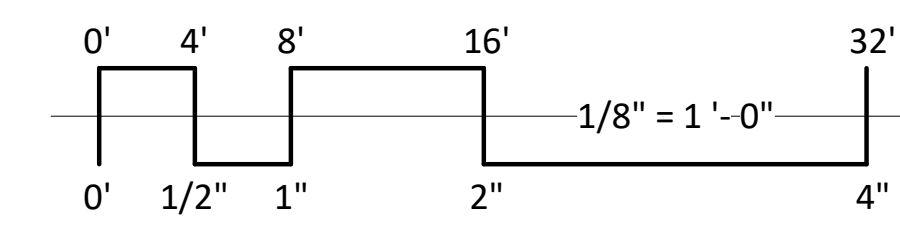

EXTERIOR MATERIAL SCHEDULE		
BUILDING ELEMENT	MANUFACTURER	COLOR
(#1) - BRICK VENEER	US BRICK	BURGUNDY VELOUR
(#2) - BRICK VENEER	US BRICK	SHADOW GREY VELOUR
(#3) - COMPOSITE LAP SIDING - 6"	JAMES HARDIE	COBBLESTONE
(#4) - COMPOSITE PANEL	JAMES HARDIE	COBBLESTONE - SMOOTH
(#5) - COMPOSITE TRIM	JAMES HARDIE	COLOR TO MATCH ADJ. TRIM/SIDING
(#6) - COMPOSITE WINDOWS	N/A	TAN
(#7) - CAST STONE	N/A	CREAM BUFF SMOOTH
(#8) - 10" x 10" WRAPPED COLUMN	N/A	COLOR TO MATCH ADJ. TRIM/SIDING
(#9) - RAILINGS	N/A	BLACK
(#10) - ASPHALT SHINGLE ROOF	N/A	DRIFTWOOD
(#11) - METAL ROOF	N/A	TAN METALLIC

ISSUED  
 UDC & LUA Submittal - March 25, 2024

PROJECT TITLE  
**LOT 4 of Paragon  
 Place Addition  
 No. 1**

305 Bear Claw Way,  
 Madison Wisconsin  
 SHEET TITLE  
**EXTERIOR  
 ELEVATIONS -  
 BLDG 2**

SHEET NUMBER

**A-2.1-2**  
 PROJECT NUMBER 2358

NOT FOR CONSTRUCTION



1 COLORED ELEVATION - EAST  
 A-2.2-2 1/8" = 1'-0"




2 COLORED ELEVATION - WEST  
 A-2.2-2 1/8" = 1'-0"



3 COLORED ELEVATION - NORTH  
 A-2.2-2 1/8" = 1'-0"



4 COLORED ELEVATION - SOUTH  
 A-2.2-2 1/8" = 1'-0"

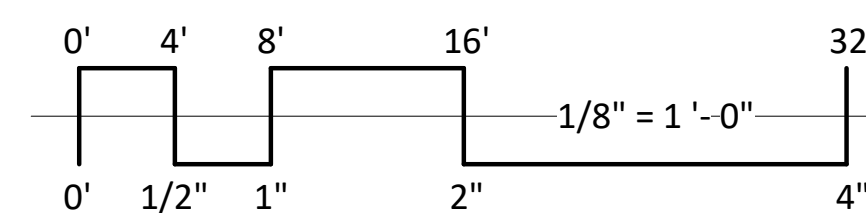

EXTERIOR MATERIAL SCHEDULE		
BUILDING ELEMENT	MANUFACTURER	COLOR
(#1) - BRICK VENEER	US BRICK	BURGUNDY VELOUR
(#2) - BRICK VENEER	US BRICK	SHADOW GREY VELOUR
(#3) - COMPOSITE LAP SIDING - 6"	JAMES HARDIE	COBBLESTONE
(#4) - COMPOSITE PANEL	JAMES HARDIE	COBBLESTONE - SMOOTH
(#5) - COMPOSITE TRIM	JAMES HARDIE	COLOR TO MATCH ADJ. TRIM/SIDING
(#6) - COMPOSITE WINDOWS	N/A	TAN
(#7) - CAST STONE	N/A	CREAM BUFF SMOOTH
(#8) - 10" x 10" WRAPPED COLUMN	N/A	COLOR TO MATCH ADJ. TRIM/SIDING
(#9) - RAILINGS	N/A	BLACK
(#10) - ASPHALT SHINGLE ROOF	N/A	DRIFTWOOD
(#11) - METAL ROOF	N/A	TAN METALLIC

ISSUED  
 UDC & LUA Submittal - March 25, 2024

PROJECT TITLE  
**LOT 4 of Paragon  
 Place Addition  
 No. 1**

305 Bear Claw Way,  
 Madison Wisconsin  
 SHEET TITLE

**EXTERIOR  
 ELEVATIONS -  
 COLOR - BLDG 2**

SHEET NUMBER

**A-2.2-2**  
 PROJECT NUMBER 2358

NOT FOR CONSTRUCTION



5 ELEVATION - WEST  
 A-2.1-3 1/8" = 1'-0"




2 ELEVATION - NORTH  
 A-2.1-3 1/8" = 1'-0"



3 ELEVATION - EAST  
 A-2.1-3 1/8" = 1'-0"



1 ELEVATION - SOUTH  
 A-2.1-3 1/8" = 1'-0"

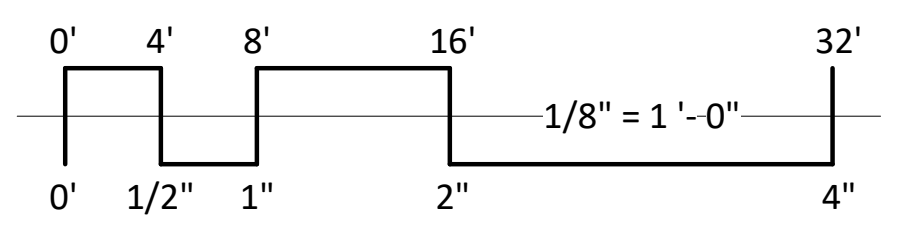

EXTERIOR MATERIAL SCHEDULE		
BUILDING ELEMENT	MANUFACTURER	COLOR
(#1) - BRICK VENEER	US BRICK	BURGUNDY VELOUR
(#2) - BRICK VENEER	US BRICK	SHADOW GRAY VELOUR
(#3) - COMPOSITE LAP SIDING - 6"	JAMES HARDIE	COBBLESTONE
(#4) - COMPOSITE PANEL	JAMES HARDIE	COBBLESTONE - SMOOTH
(#5) - COMPOSITE TRIM	JAMES HARDIE	COLOR TO MATCH ADJ. TRIM/SIDING
(#6) - COMPOSITE WINDOWS	N/A	TAN
(#7) - CAST STONE	N/A	CREAM BUFF SMOOTH
(#8) - 10" x 10" WRAPPED COLUMN	N/A	COLOR TO MATCH ADJ. TRIM/SIDING
(#9) - RAILINGS	N/A	BLACK
(#10) - ASPHALT SHINGLE ROOF	N/A	DRIFTWOOD
(#11) - METAL ROOF	N/A	TAN METALLIC

ISSUED  
 UDC & LUA Submittal - March 25, 2024

PROJECT TITLE  
**LOT 4 of Paragon  
 Place Addition  
 No. 1**

305 Bear Claw Way,  
 Madison Wisconsin  
 SHEET TITLE  
**EXTERIOR  
 ELEVATIONS -  
 BLDG 3**

SHEET NUMBER

**A-2.1-3**  
 PROJECT NUMBER 2358



3 COLORED ELEVATION - WEST  
 A-2.2-3 1/8" = 1'-0"



1 COLORED ELEVATION - NORTH  
 A-2.2-3 1/8" = 1'-0"



4 COLORED ELEVATION - EAST  
 A-2.2-3 1/8" = 1'-0"



2 COLORED ELEVATION - SOUTH  
 A-2.2-3 1/8" = 1'-0"

NOT FOR CONSTRUCTION

ISSUED  
 UDC & LUA Submittal - March 25, 2024

PROJECT TITLE  
**LOT 4 of Paragon  
 Place Addition  
 No. 1**


305 Bear Claw Way,  
 Madison Wisconsin  
 SHEET TITLE

**EXTERIOR  
 ELEVATIONS -  
 COLOR - BLDG 3**

SHEET NUMBER

**A-2.2-3**  
 PROJECT NUMBER 2358

EXTERIOR MATERIAL SCHEDULE		
BUILDING ELEMENT	MANUFACTURER	COLOR
(#1) - BRICK VENEER	US BRICK	BURGUNDY VELOUR
(#2) - BRICK VENEER	US BRICK	SHADOW GRAY VELOUR
(#3) - COMPOSITE LAP SIDING - 6"	JAMES HARDIE	COBBLESTONE
(#4) - COMPOSITE PANEL	JAMES HARDIE	COBBLESTONE - SMOOTH
(#5) - COMPOSITE TRIM	JAMES HARDIE	COLOR TO MATCH ADJ. TRIM/SIDING
(#6) - COMPOSITE WINDOWS	N/A	TAN
(#7) - CAST STONE	N/A	CREAM BUFF SMOOTH
(#8) - 10" x 10" WRAPPED COLUMN	N/A	COLOR TO MATCH ADJ. TRIM/SIDING
(#9) - RAILINGS	N/A	BLACK
(#10) - ASPHALT SHINGLE ROOF	N/A	DRIFTWOOD
(#11) - METAL ROOF	N/A	TAN METALLIC

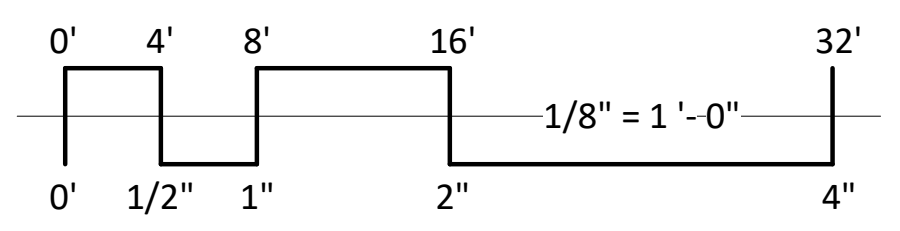

NOT FOR CONSTRUCTION



5 ELEVATION - WEST  
 A-2.1-4 1/8" = 1'-0"



2 ELEVATION - NORTH  
 A-2.1-4 1/8" = 1'-0"



3 ELEVATION - EAST  
 A-2.1-4 1/8" = 1'-0"



1 ELEVATION - SOUTH  
 A-2.1-4 1/8" = 1'-0"

ISSUED  
 UDC & LUA Submittal - March 25, 2024

PROJECT TITLE  
**LOT 4 of Paragon  
 Place Addition  
 No. 1**


305 Bear Claw Way,  
 Madison Wisconsin  
 SHEET TITLE

**EXTERIOR  
 ELEVATIONS -  
 BLDG 4**

SHEET NUMBER

**A-2.1-4**  
 PROJECT NUMBER 2358

EXTERIOR MATERIAL SCHEDULE		
BUILDING ELEMENT	MANUFACTURER	COLOR
(#1) - BRICK VENEER	US BRICK	KONA VELOUR
(#2) - BRICK VENEER	US BRICK	PEBBLE BEACH VELOUR
(#3) - COMPOSITE LAP SIDING - 6"	JAMES HARDIE	COBBLESTONE
(#4) - COMPOSITE PANEL	JAMES HARDIE	COBBLESTONE - SMOOTH
(#5) - COMPOSITE TRIM	JAMES HARDIE	COLOR TO MATCH ADJ. TRIM/SIDING
(#6) - COMPOSITE WINDOWS	N/A	TAN
(#7) - CAST STONE	N/A	CREAM BUFF SMOOTH
(#8) - 10" x 10" WRAPPED COLUMN	N/A	COLOR TO MATCH ADJ. TRIM/SIDING
(#9) - RAILINGS	N/A	BLACK
(#10) - ASPHALT SHINGLE ROOF	N/A	DRIFTWOOD
(#11) - METAL ROOF	N/A	TAN METALLIC

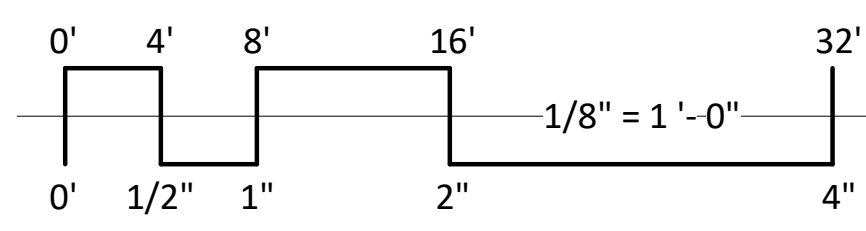



3 COLORED ELEVATION - WEST  
 A-2.2-4 1/8" = 1'-0"



1 COLORED ELEVATION - NORTH  
 A-2.2-4 1/8" = 1'-0"



4 COLORED ELEVATION - EAST  
 A-2.2-4 1/8" = 1'-0"



2 COLORED ELEVATION - SOUTH  
 A-2.2-4 1/8" = 1'-0"

NOT FOR CONSTRUCTION

ISSUED  
 UDC & LUA Submittal - March 25, 2024

PROJECT TITLE  
**LOT 4 of Paragon  
 Place Addition  
 No. 1**

305 Bear Claw Way,  
 Madison Wisconsin  
 SHEET TITLE

**EXTERIOR  
 ELEVATIONS -  
 COLOR - BLDG 4**

SHEET NUMBER

**A-2.2-4**  
 PROJECT NUMBER 2358

EXTERIOR MATERIAL SCHEDULE		
BUILDING ELEMENT	MANUFACTURER	COLOR
(#1) - BRICK VENEER	US BRICK	KONA VELOUR
(#2) - BRICK VENEER	US BRICK	PEBBLE BEACH VELOUR
(#3) - COMPOSITE LAP SIDING - 6"	JAMES HARDIE	COBBLESTONE
(#4) - COMPOSITE PANEL	JAMES HARDIE	COBBLESTONE - SMOOTH
(#5) - COMPOSITE TRIM	JAMES HARDIE	COLOR TO MATCH ADJ. TRIM/SIDING
(#6) - COMPOSITE WINDOWS	N/A	TAN
(#7) - CAST STONE	N/A	CREAM BUFF SMOOTH
(#8) - 10" x 10" WRAPPED COLUMN	N/A	COLOR TO MATCH ADJ. TRIM/SIDING
(#9) - RAILINGS	N/A	BLACK
(#10) - ASPHALT SHINGLE ROOF	N/A	DRIFTWOOD
(#11) - METAL ROOF	N/A	TAN METALLIC

