



Location

2927 E Washington Avenue

Project Name

Minocqua Brewing Company Tasting Room

Applicant

Kirk Bangstad, Minocqua Brewing Company
Christopher Naumann,
Christopher Max Design and Development
M&N Properties, LLC


Request

Allow tasting room for brewery


Public Hearing Date

Plan Commission

November 13, 2023

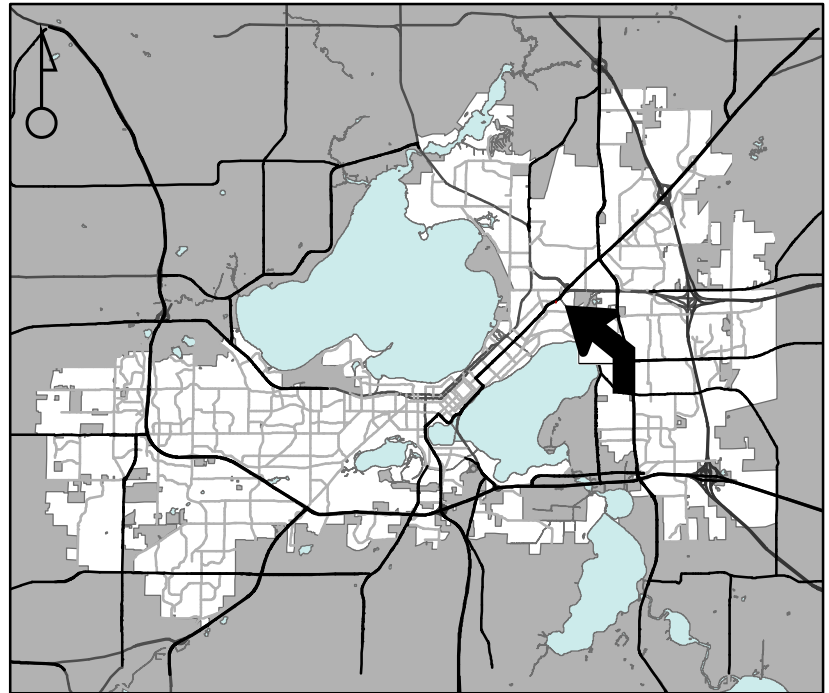

For Questions Contact: Chris Wells at: 261-9135 or cwells@cityofmadison.com or City Planning at 266-4635

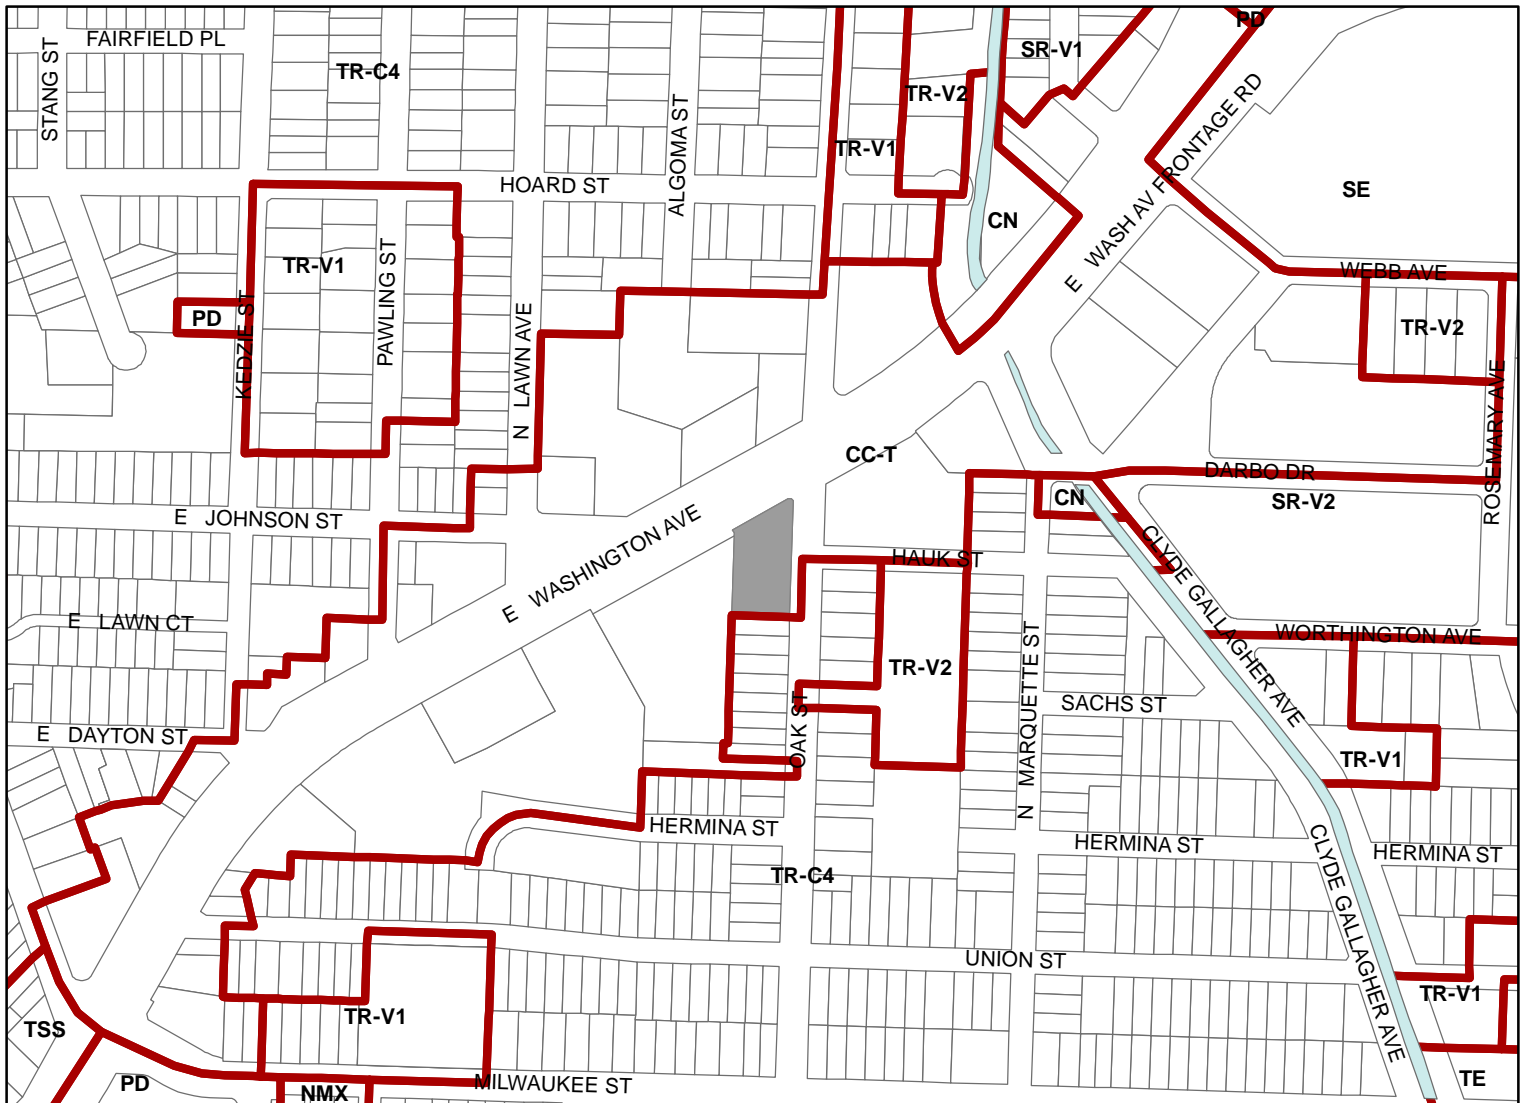

Scale: 1" = 400'

