

City-County Building, Suite 104
210 Martin Luther King, Jr. Blvd.
Madison, WI 53703

play
**MADISON
PARKS**



PROJECT:

*OLBRICH PARK
MAINTENANCE
SHED*

*OLBRICH PARK
3527 ATWOOD AVE.
MADISON, WI*

Although every effort has been made in preparing these plans and checking them for accuracy, the contractor and subcontractors must check all details and dimensions of their trade and be responsible for the same.

ITEM	DATE
------	------

Drawn by: XX-XX-XX

PUBLIC WORKS PROJECT #:

8225

SHEET TITLE:

SHEET TITLE HERE

SHEET NUMBER:


L-1

Capital City Bike Path

Proposed 56 x 30 Maintenance Shed


Existing General Skate Area

Proposed Asphalt Access Drive

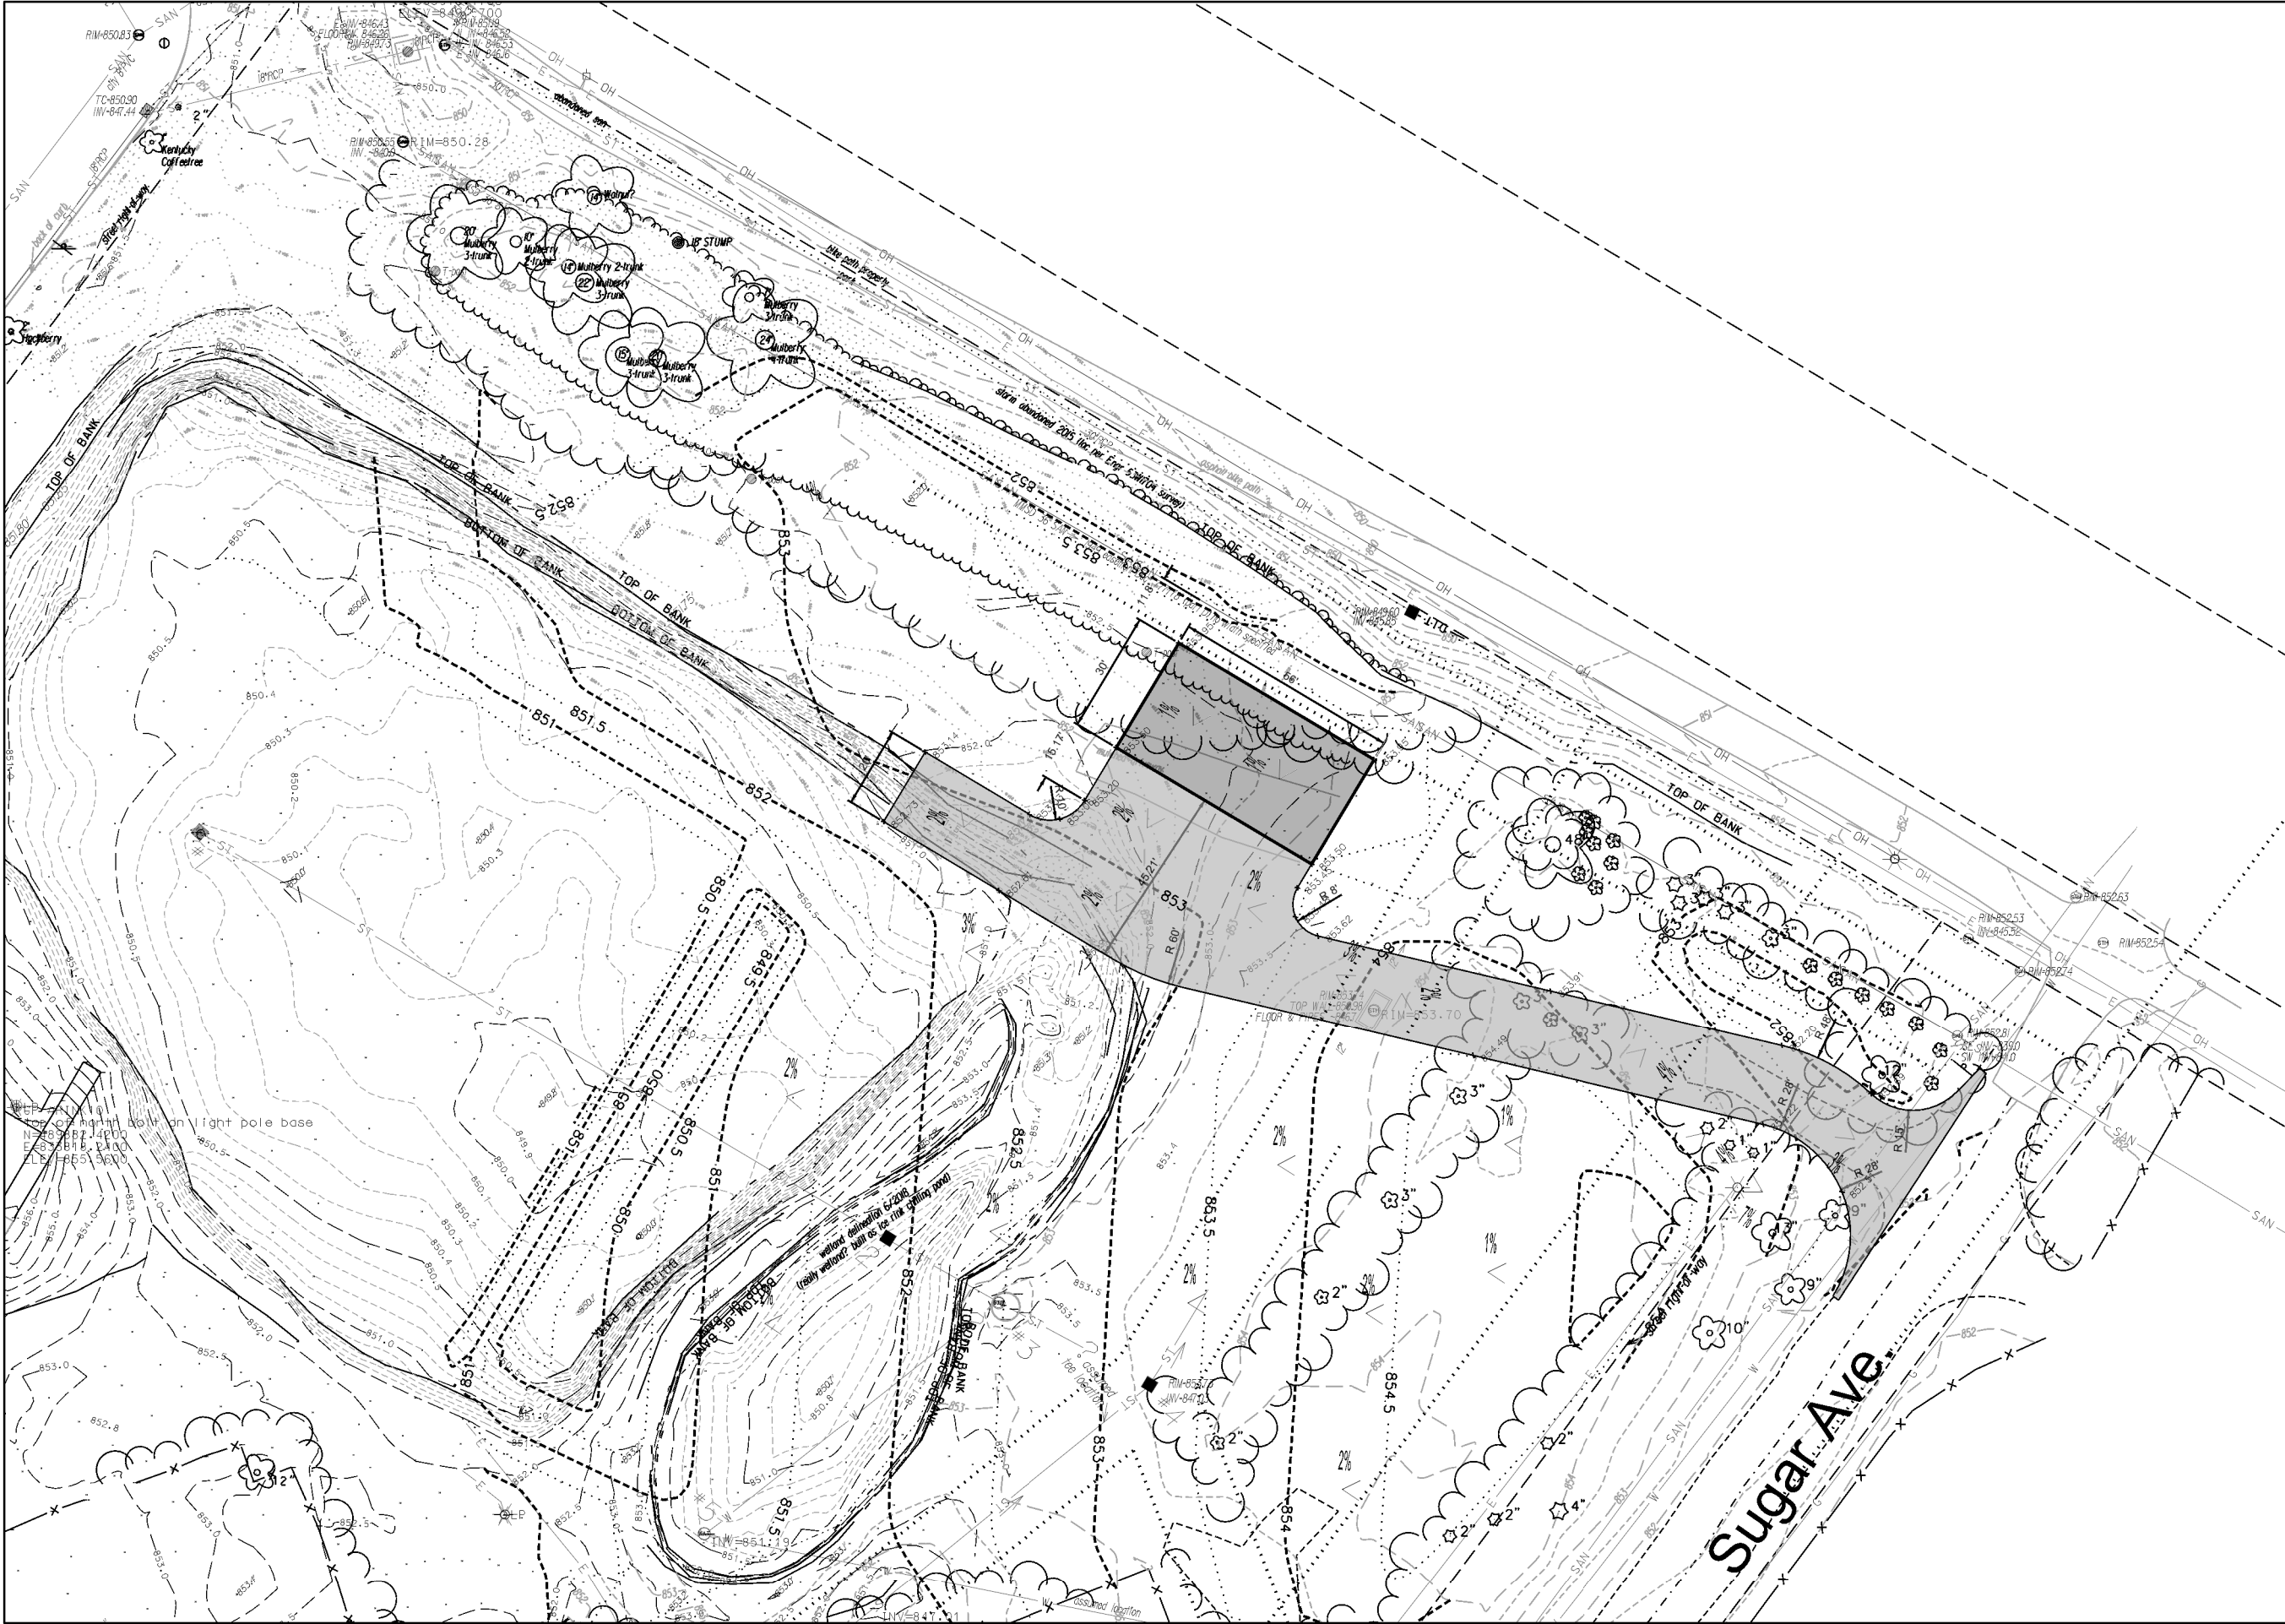

City of Madison
Department of Public Works
PARKS DIVISION
City-County Building, Suite 104
210 Martin Luther King, Jr. Blvd.
Madison, WI 53703

play
**MADISON
PARKS**

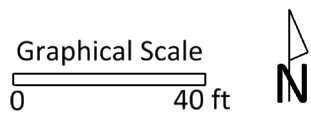

PROJECT:
**OLBRICH PARK
MAINTENANCE
SHED**

**OLBRICH PARK
3527 ATWOOD AVE.
MADISON, WI**

Although every effort has been made in preparing these plans and checking them for accuracy, the contractor and subcontractors must check all details and dimensions of their trade and be responsible for the same.

ITEM	DATE
Drawn by:	XX-XX-XXXX
Approved by:	XX-XX-XXXX

PUBLIC WORKS PROJECT #:
8225

SHEET TITLE:
SITE GRADING

SHEET NUMBER:
L-2

play
**MADISON
PARKS**

A horizontal number line with arrows at both ends. It has tick marks at 0 and 40. A tick mark is also present at the midpoint, which is 20.



*OLBRICH PARK
MAINTENANCE
SHED*


Although every effort has been made in preparing these plans and checking them for accuracy, the contractor and subcontractors must check all details and dimensions of their trade and be responsible for the same.


ITEM	DATE
<i>Drawn by:</i>	<i>xx-xx-xxxx</i>
<i>Approved by:</i>	<i>xx-xx-xxxx</i>

SHEET TITLE:


SITE LAYOUT

L-3

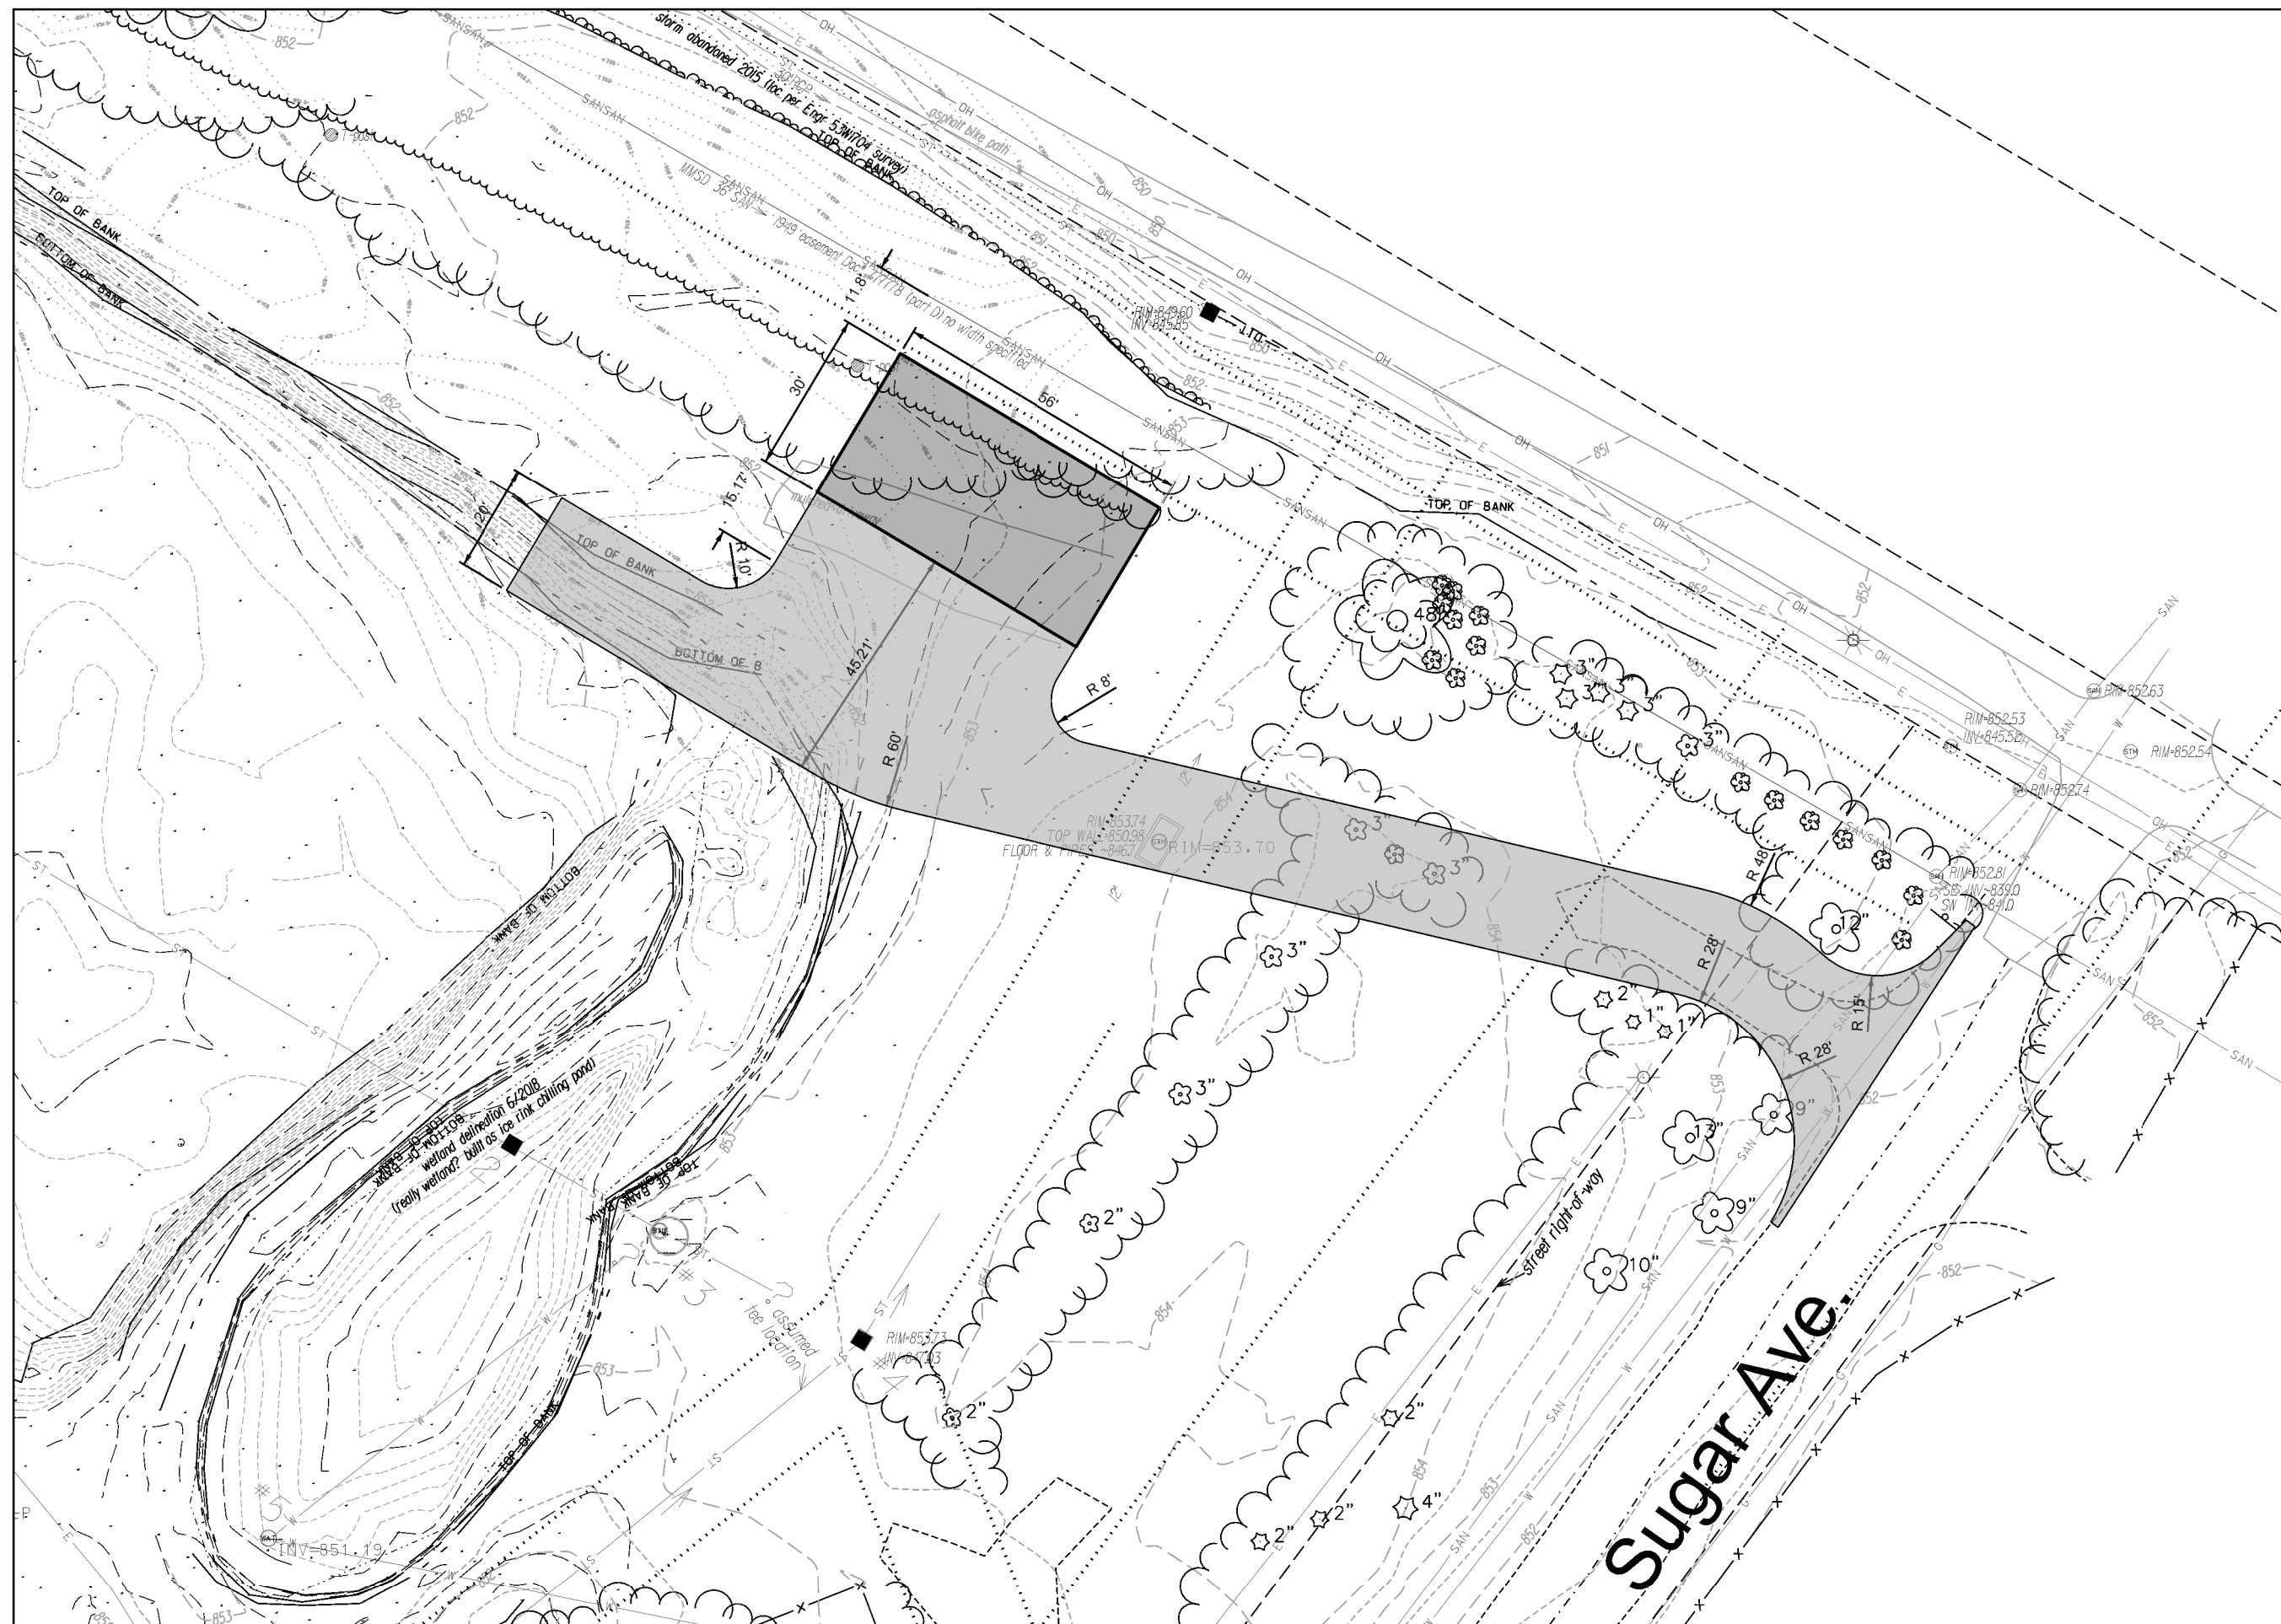


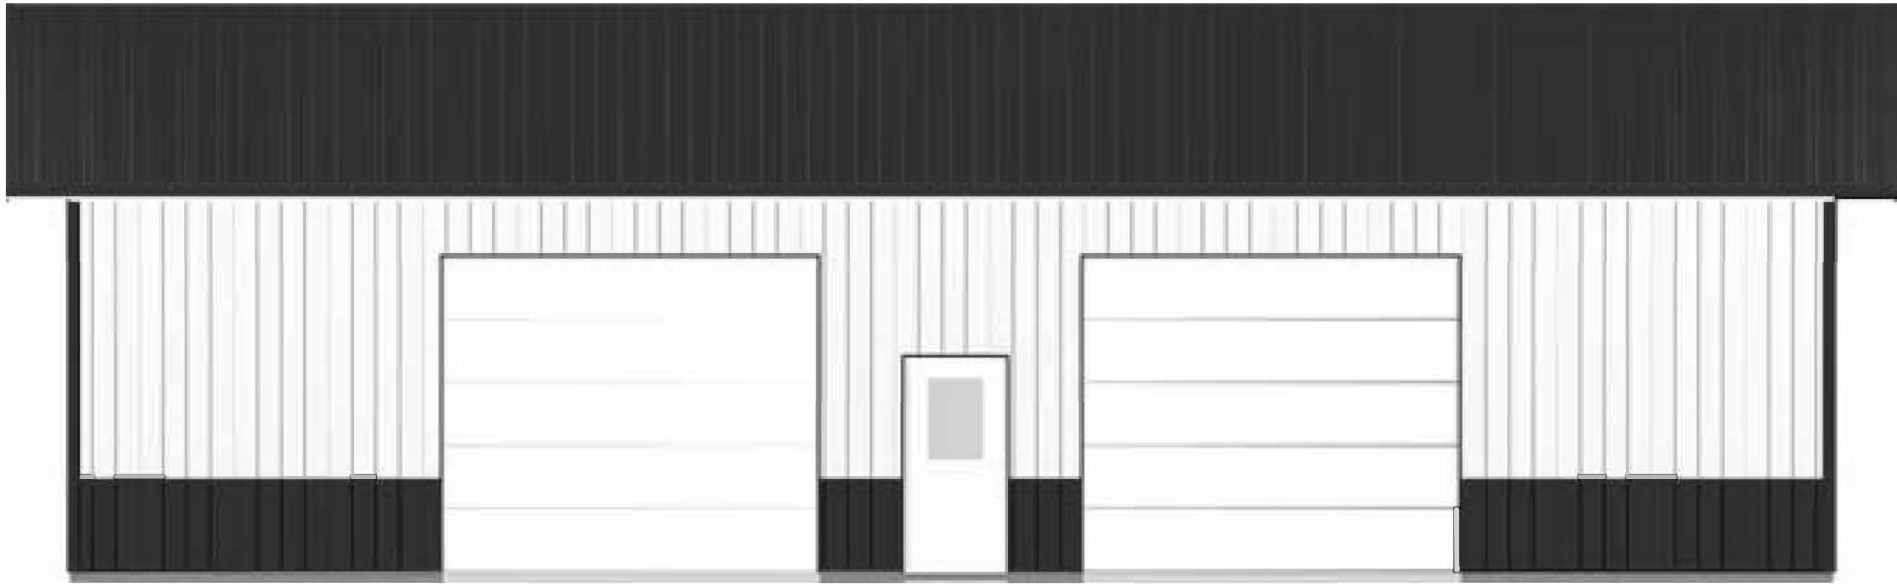

South Side Wall 2 on Building 1

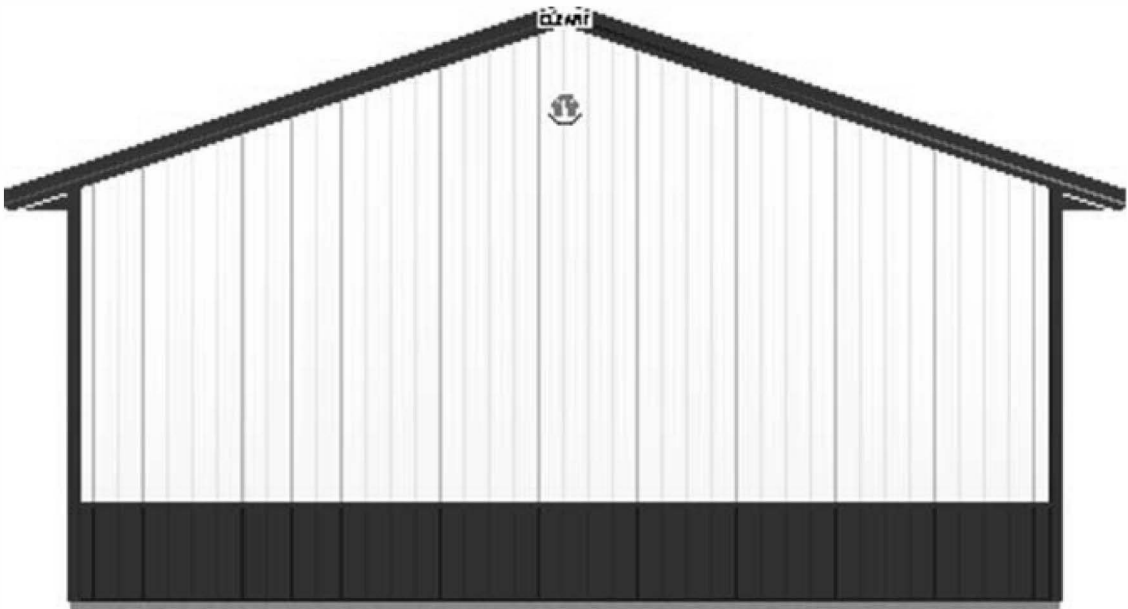


West End Wall 1 on Building 1

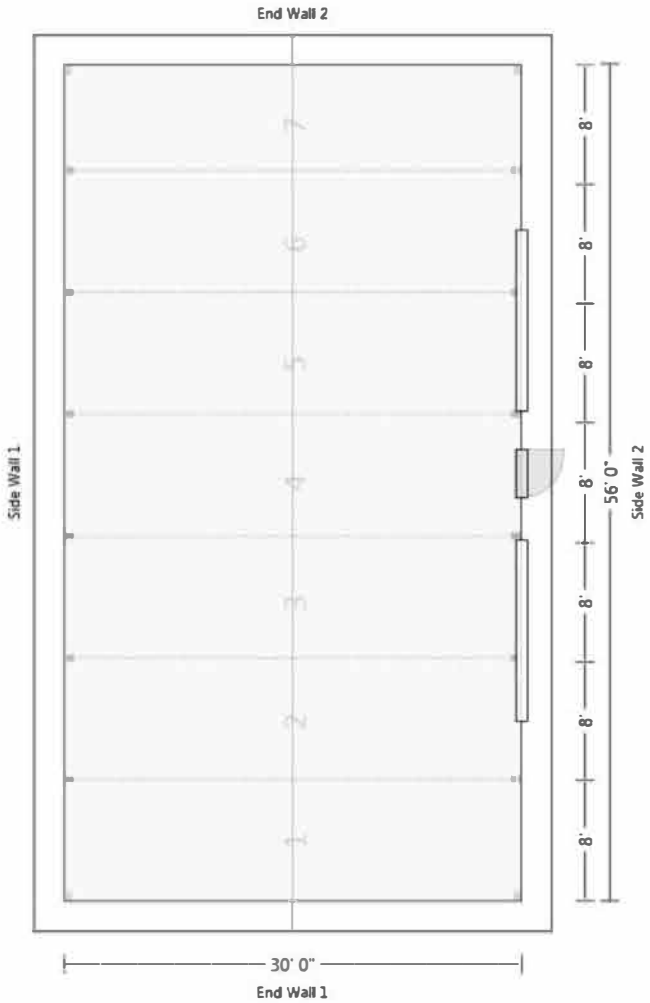

City of Madison
Department of Public Works
PARKS DIVISION
*City-County Building, Suite 104
210 Martin Luther King, Jr. Blvd.
Madison, WI 53703*

play
**MADISON
PARKS**

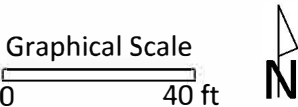

PROJECT:
*OLBRICH PARK
MAINTENANCE
SHED*

*OLBRICH PARK
3527 ATWOOD AVE.
MADISON, WI*

Although every effort has been made in preparing these plans and checking them for accuracy, the contractor and subcontractors must check all details and dimensions of their trade and be responsible for the same.

ITEM	DATE
Drawn by:	XX-XX-XXXX
Approved by:	XX-XX-XXXX

PUBLIC WORKS PROJECT #:
8225

SHEET TITLE:
SHEET TITLE HERE

SHEET NUMBER:
L-4