



Location

1502 W Broadway

Project Name

Dunkin Donuts

Applicant

Shane Kieler, Malazi, LLC
Emily Kettinger, Dairyland Operations, LLC
Erik Valiulis, MRV Architects, Inc.

Existing Use

Commercial building


Proposed Use

Construct vehicle access sales and service window for restaurant tenant in three-story commercial building


Public Hearing Date

Plan Commission

February 8, 2021

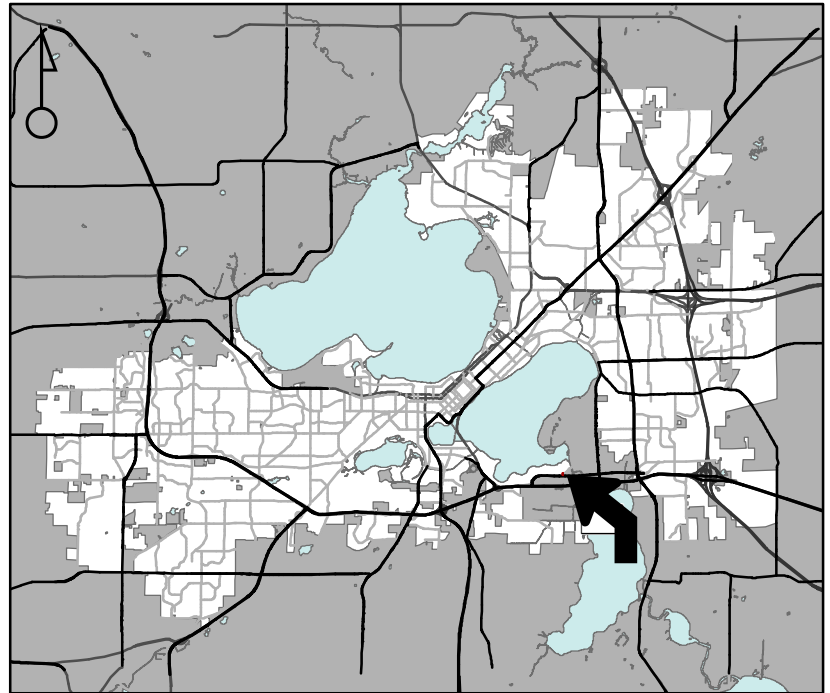

For Questions Contact: Chris Wells at: 261-9135 or cwells@cityofmadison.com or City Planning at 266-4635

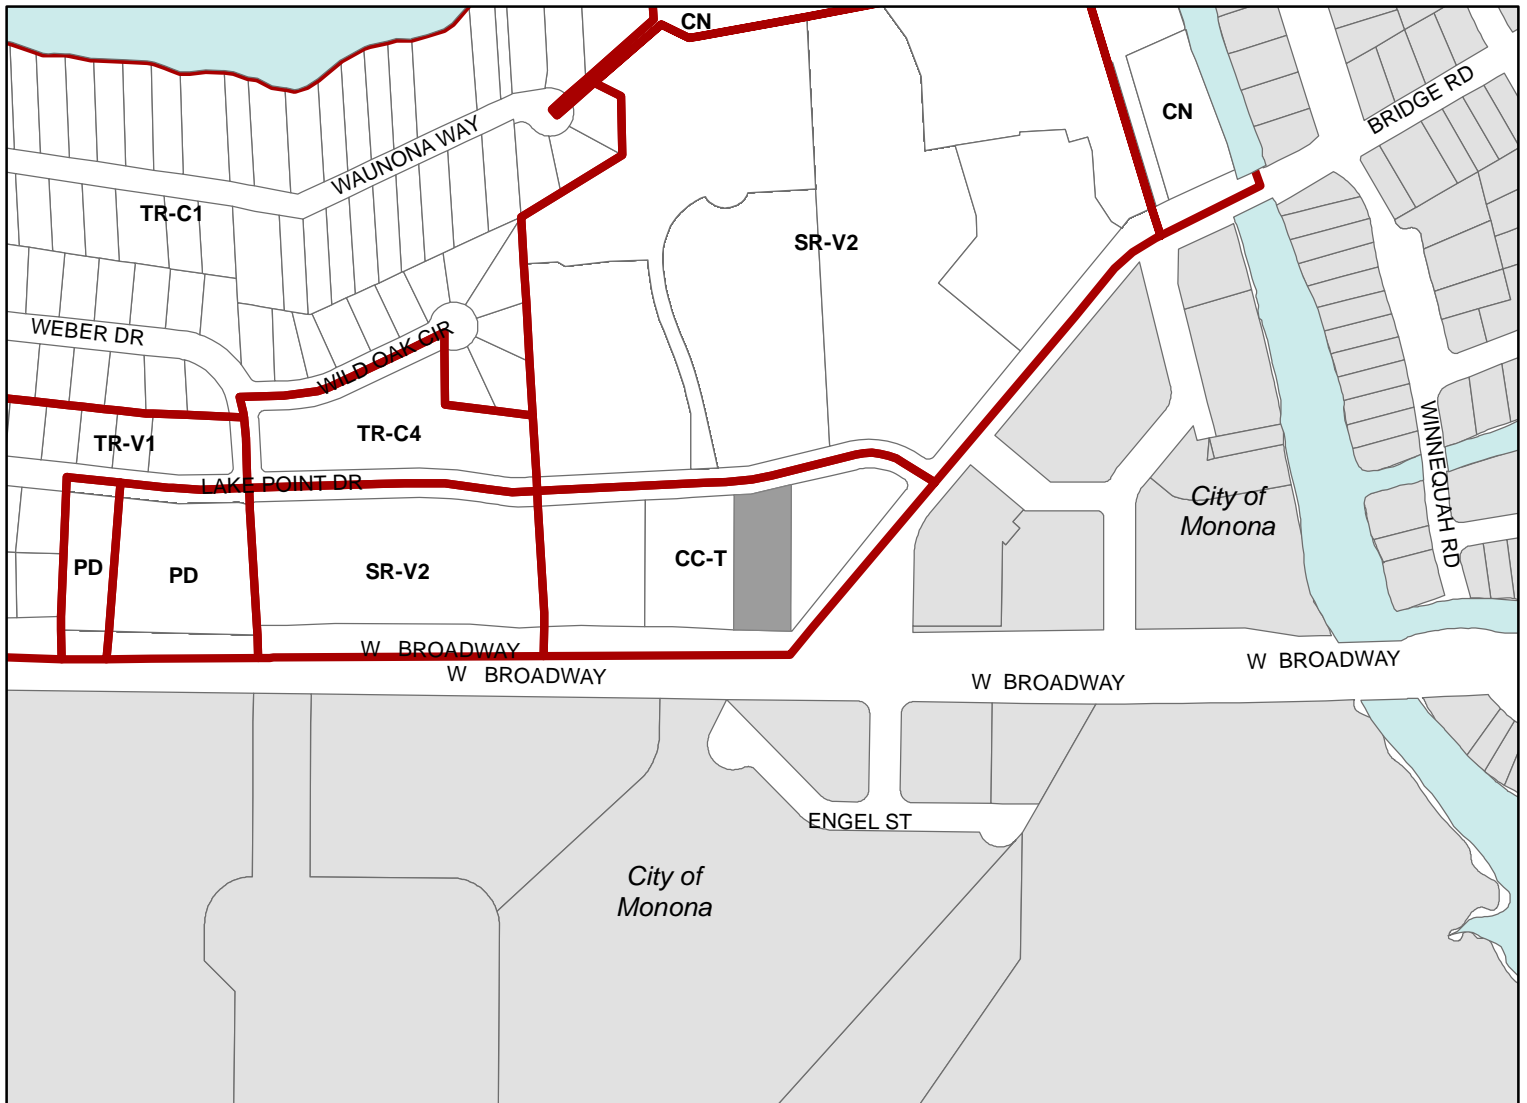

Scale : 1" = 400'

City of Madison, Planning Division : JC : Date : 12-22-20

