



City of Madison

Demolition Permit

Location
2711 Waunona Way


Project Name
Steuer Demo

Applicant
Jeffrey Steuer


Existing Use
Single Family Home

Proposed Use
Demolish single-family residence and
construct new single-family residence

Public Hearing Date
Plan Commission
16 September 2019

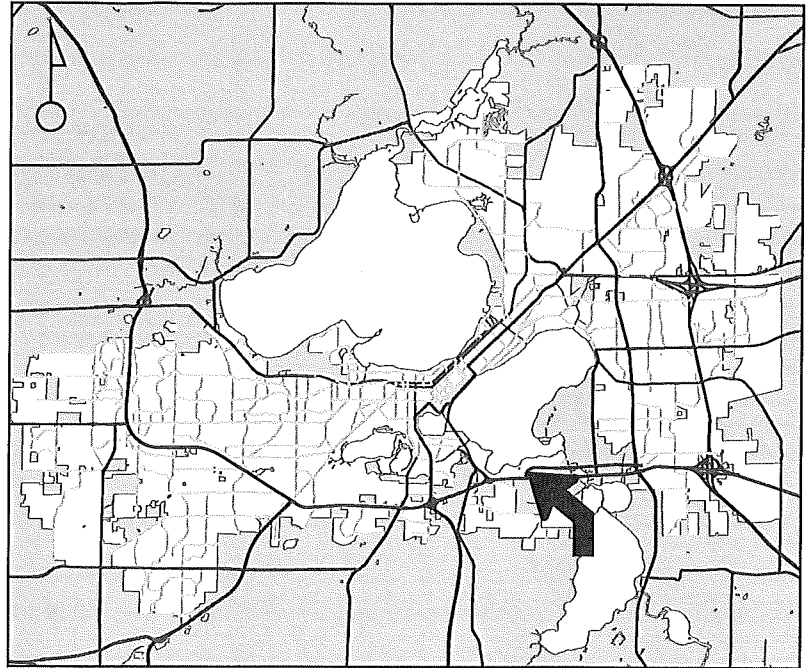

For Questions Contact: Tim Parks at: 261-9632 or tparks@cityofmadison.com or City Planning at 266-4635

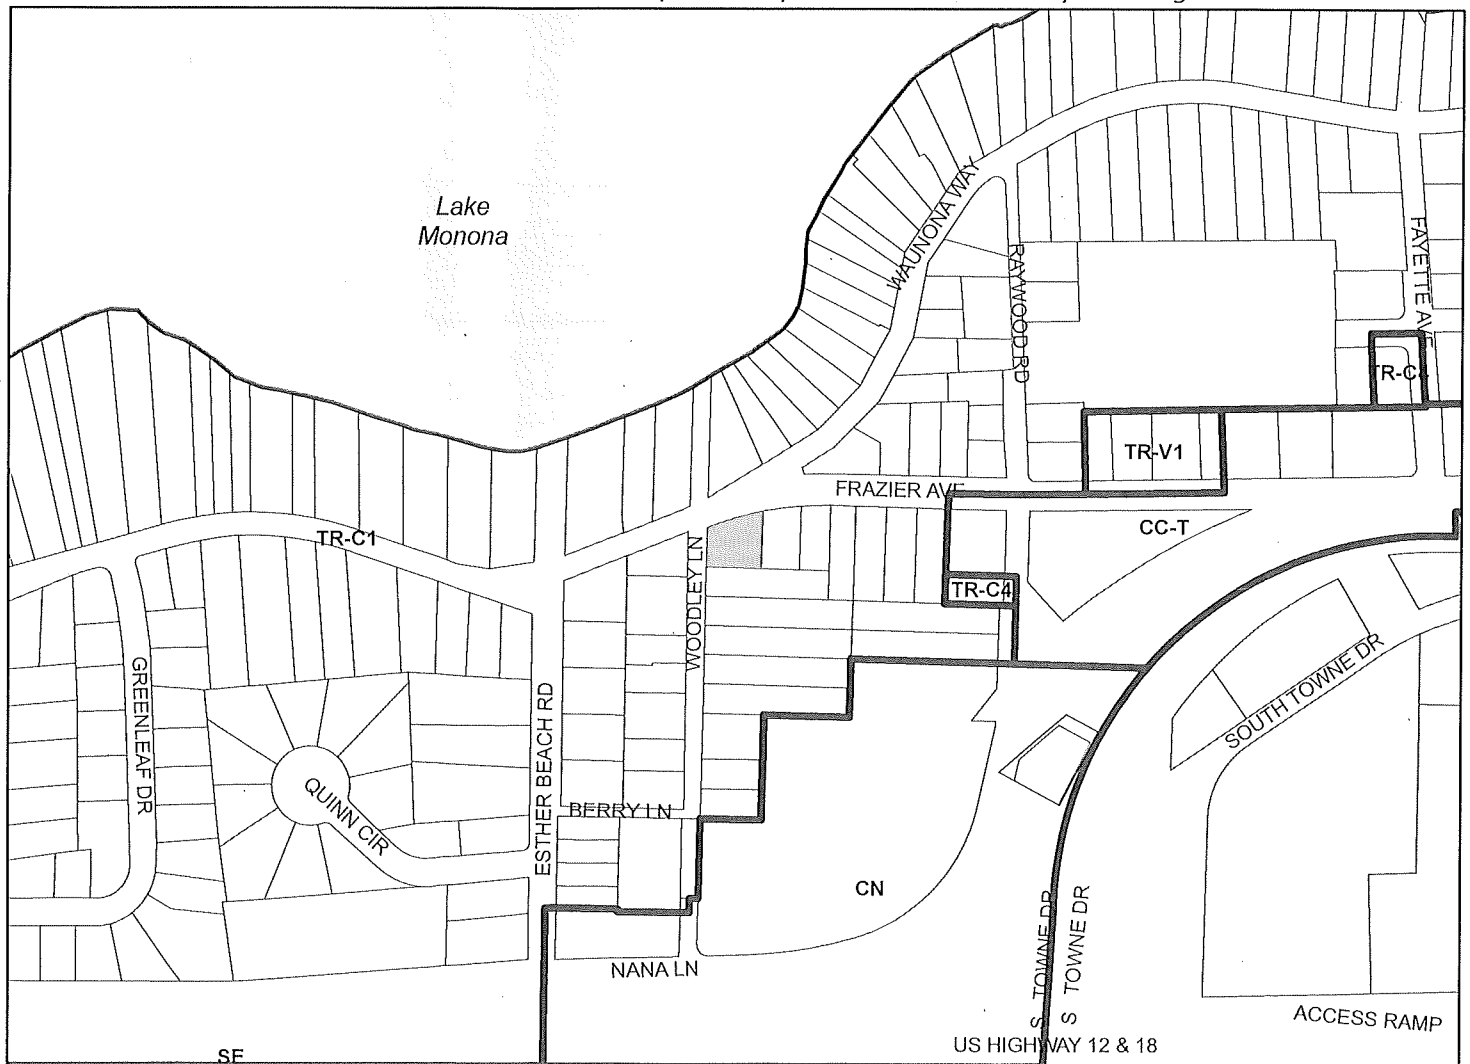

Scale : 1" = 400'

City of Madison, Planning Division : PPE : Date : 3 September 2019

IS

