


BOARD OF PUBLIC WORKS
1 / 18 / 2023 MEETING
NORTHERN ADDITION TO GRANDVIEW COMMONS -
PHASE 10
EXHIBIT OF IMPROVEMENTS
OPTION 1

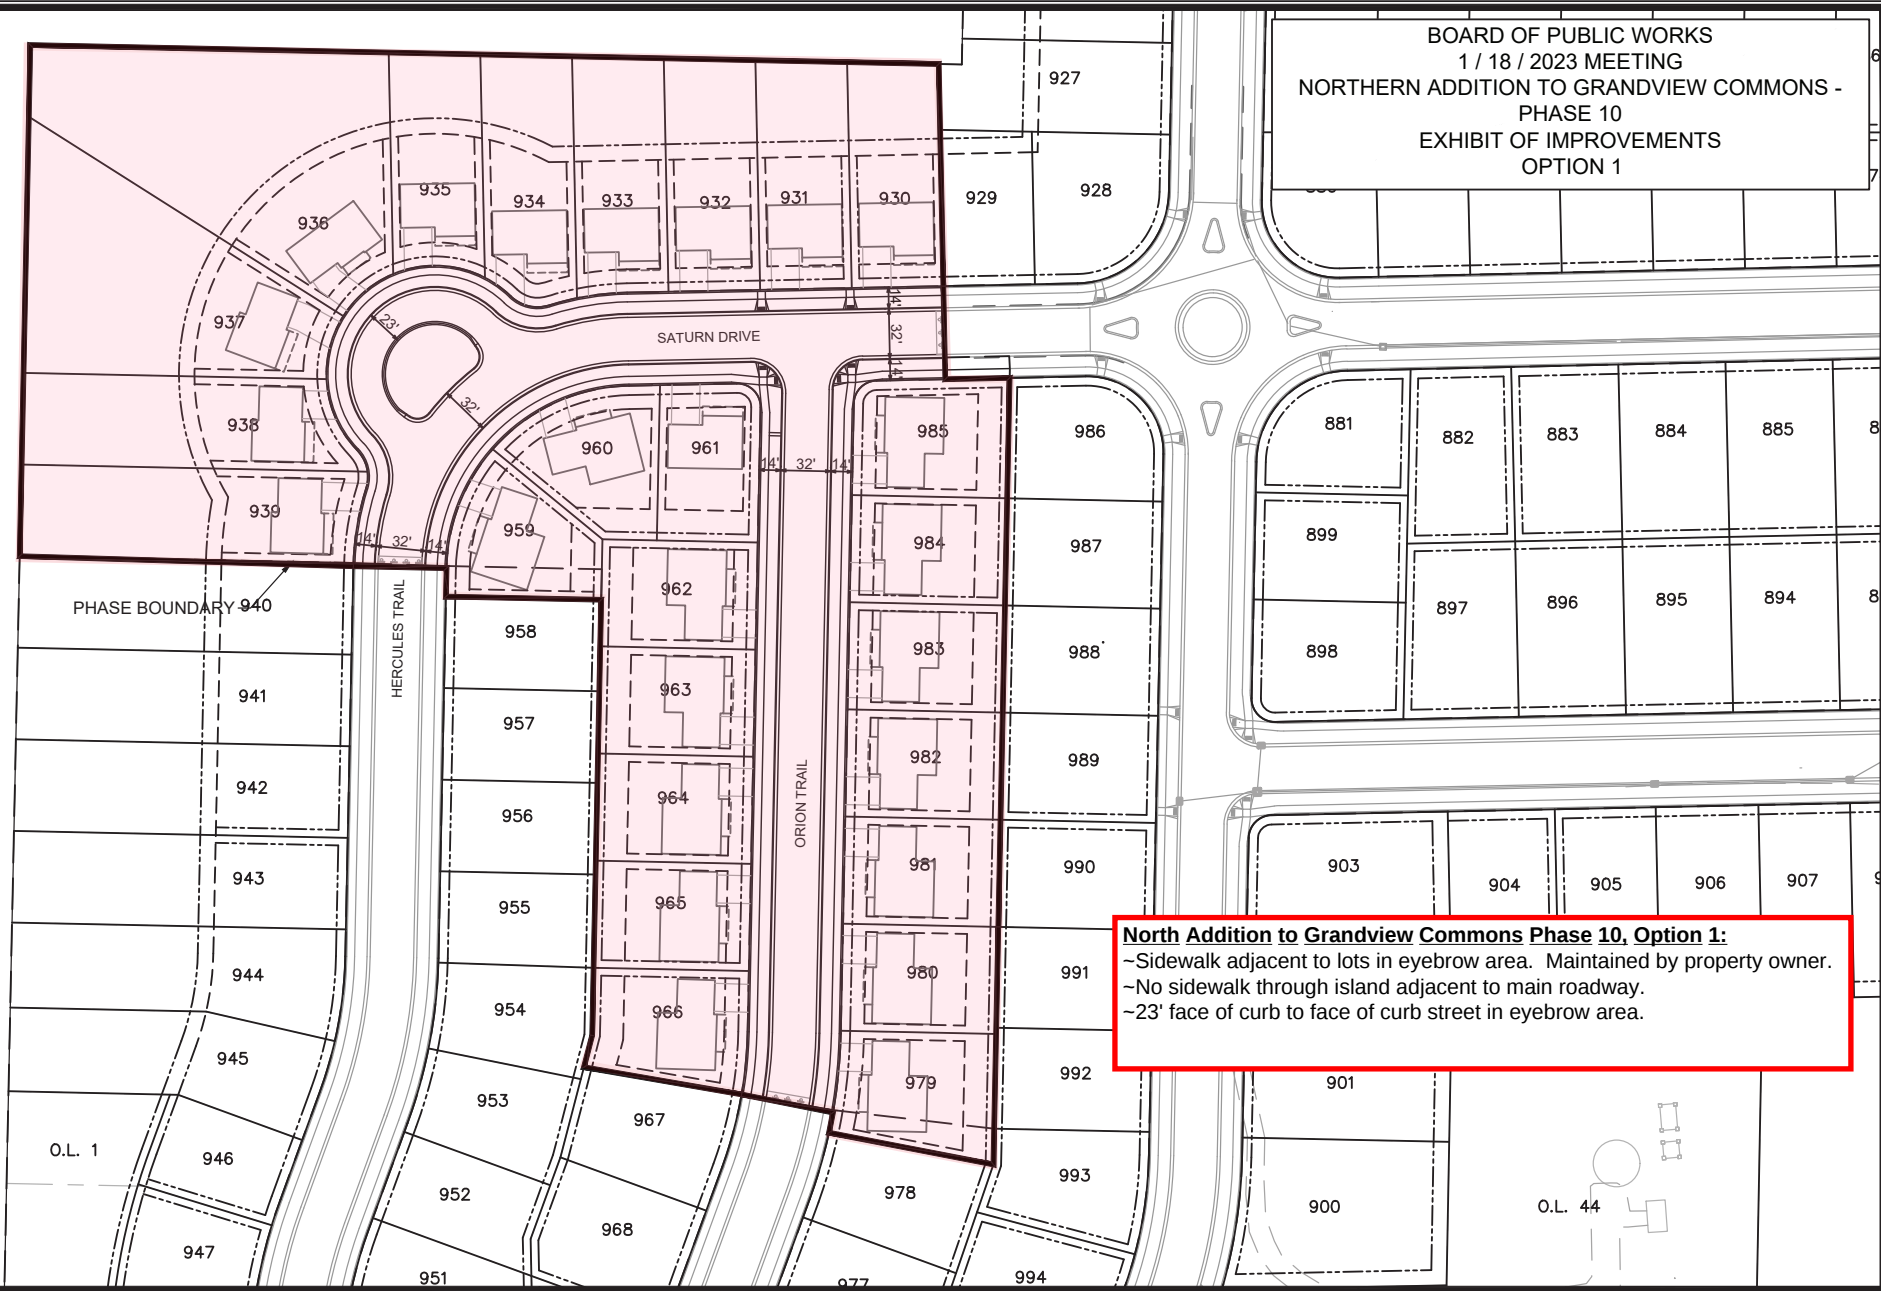


North Addition to Grandview Commons Phase 10, Option 1:
 ~Sidewalk adjacent to lots in eyebrow area. Maintained by property owner.
 ~No sidewalk through island adjacent to main roadway.
 ~23' face of curb to face of curb street in eyebrow area.

DATE	BY
REVISION	
Drawn By: EEA	Date: 11/26/2022 8:47 AM
Sheet	###
CONTRACT NO.	9094
CITY OF MADISON	
13854	
BPW	

BPW EXHIBIT

NORTH ADDITION TO GRANDVIEW COMMONS PHASE 10

M:\DESIGN\Projects\13854\CAD\Streets\13854EN-StreetNetwork_Option1.dwg

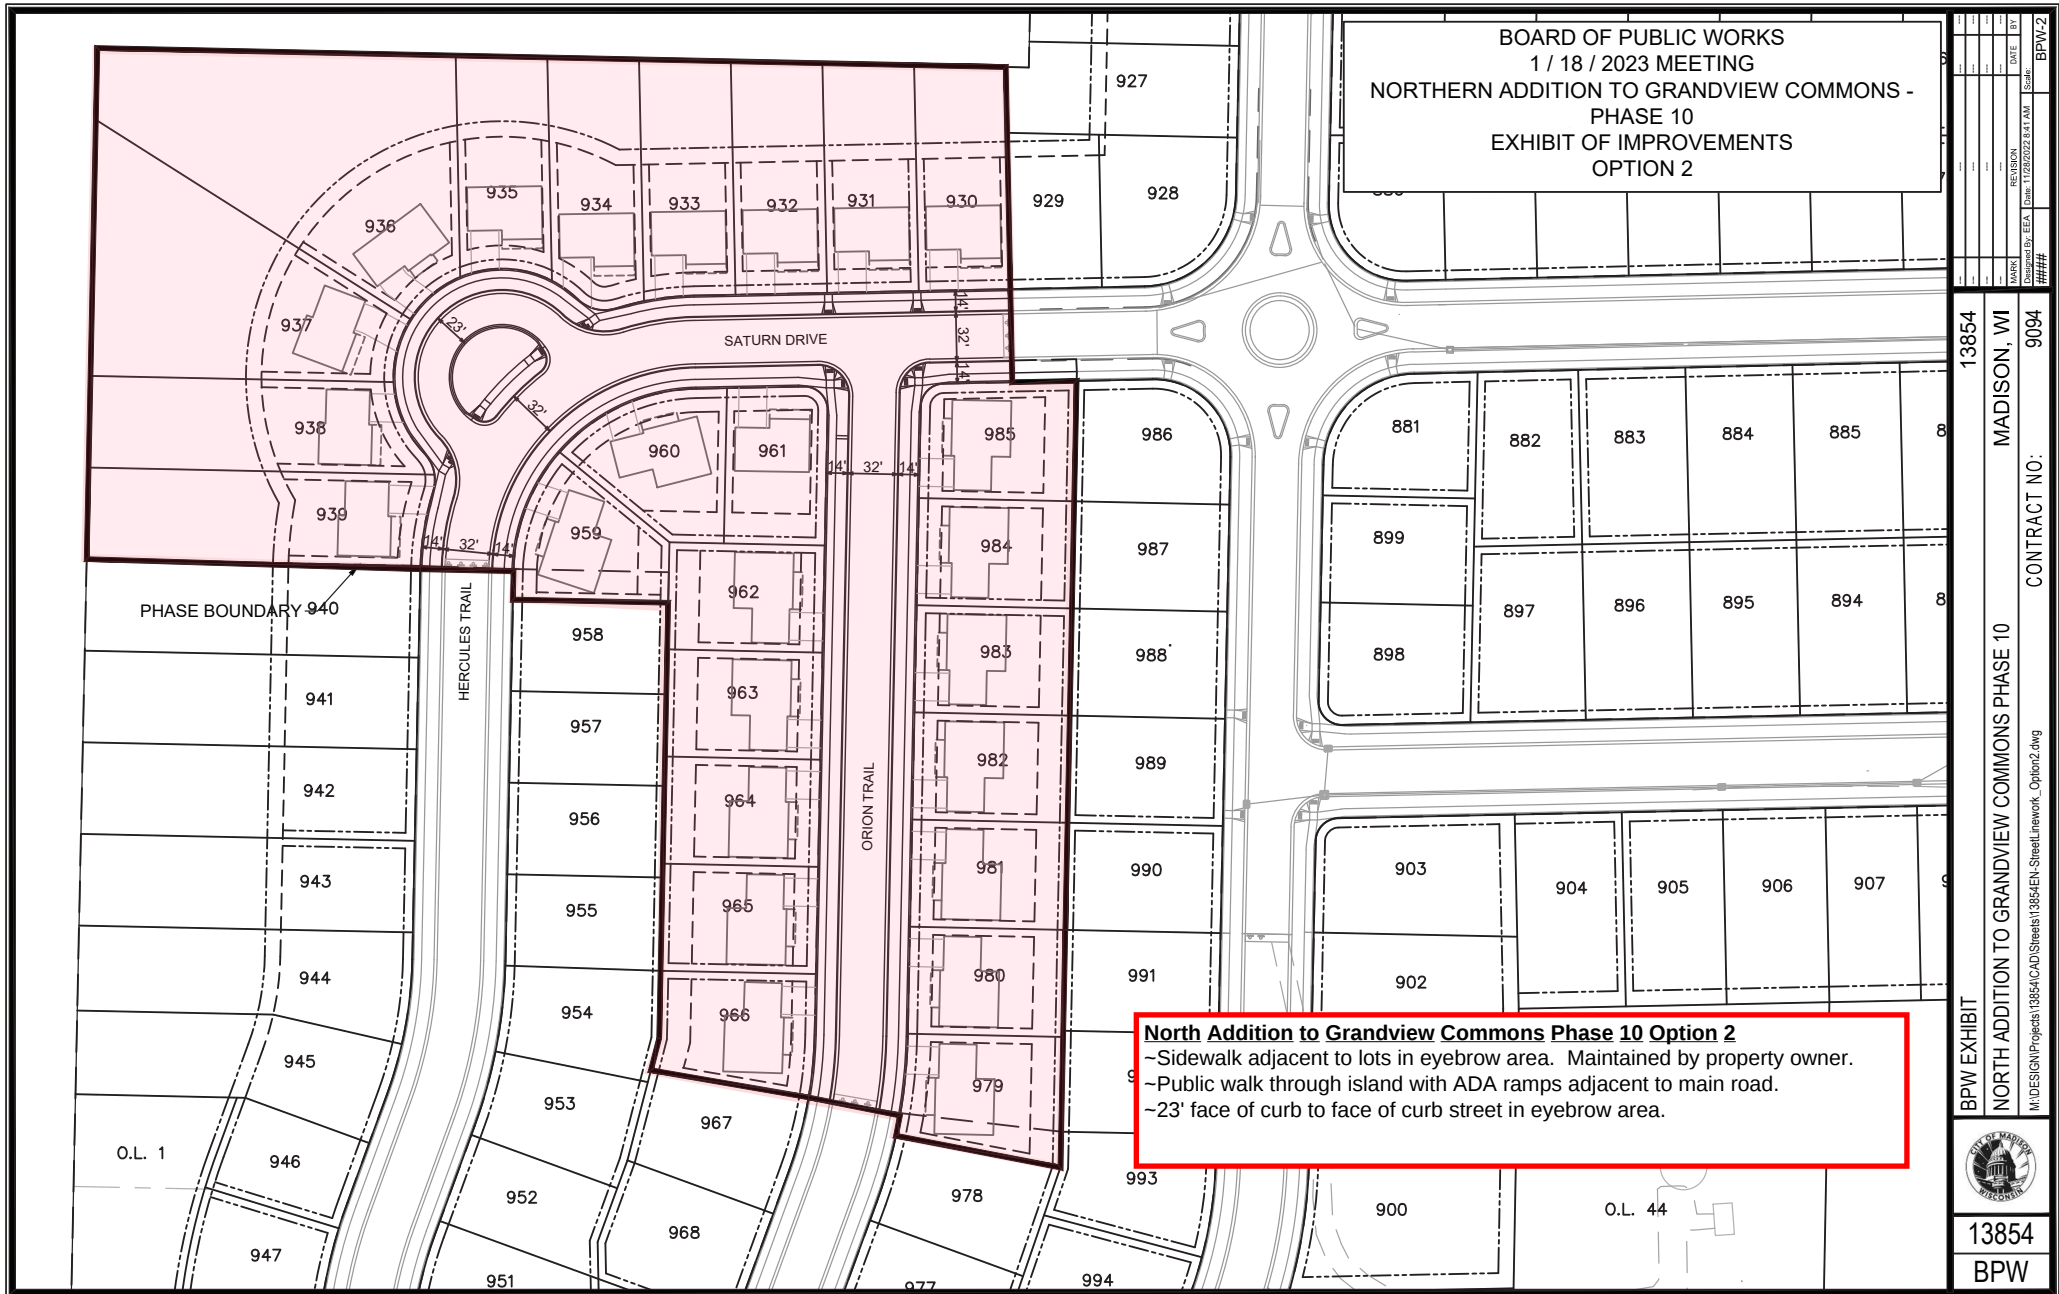


BOARD OF PUBLIC WORKS
1 / 18 / 2023 MEETING
NORTHERN ADDITION TO GRANDVIEW COMMONS -
PHASE 10
EXHIBIT OF IMPROVEMENTS
OPTION 2

North Addition to Grandview Commons Phase 10 Option 2
~Sidewalk adjacent to lots in eyebrow area. Maintained by property owner.
~Public walk through island with ADA ramps adjacent to main road.
~23' face of curb to face of curb street in eyebrow area.

DATE	BY
11/20/2022	8:47 AM

Drawn by: EEA
Mark
Revision
Contract No.: 9094
13854
MADISON, WI
NORTH ADDITION TO GRANDVIEW COMMONS PHASE 10
M:\DESIGN\Projects\13854\CAD\Streets\13854EN-StreetNetwork_Option2.dwg
BPW EXHIBIT
13854
BPW


BOARD OF PUBLIC WORKS
1 / 18 / 2023 MEETING
NORTHERN ADDITION TO GRANDVIEW COMMONS -
PHASE 10
EXHIBIT OF IMPROVEMENTS
OPTION 3

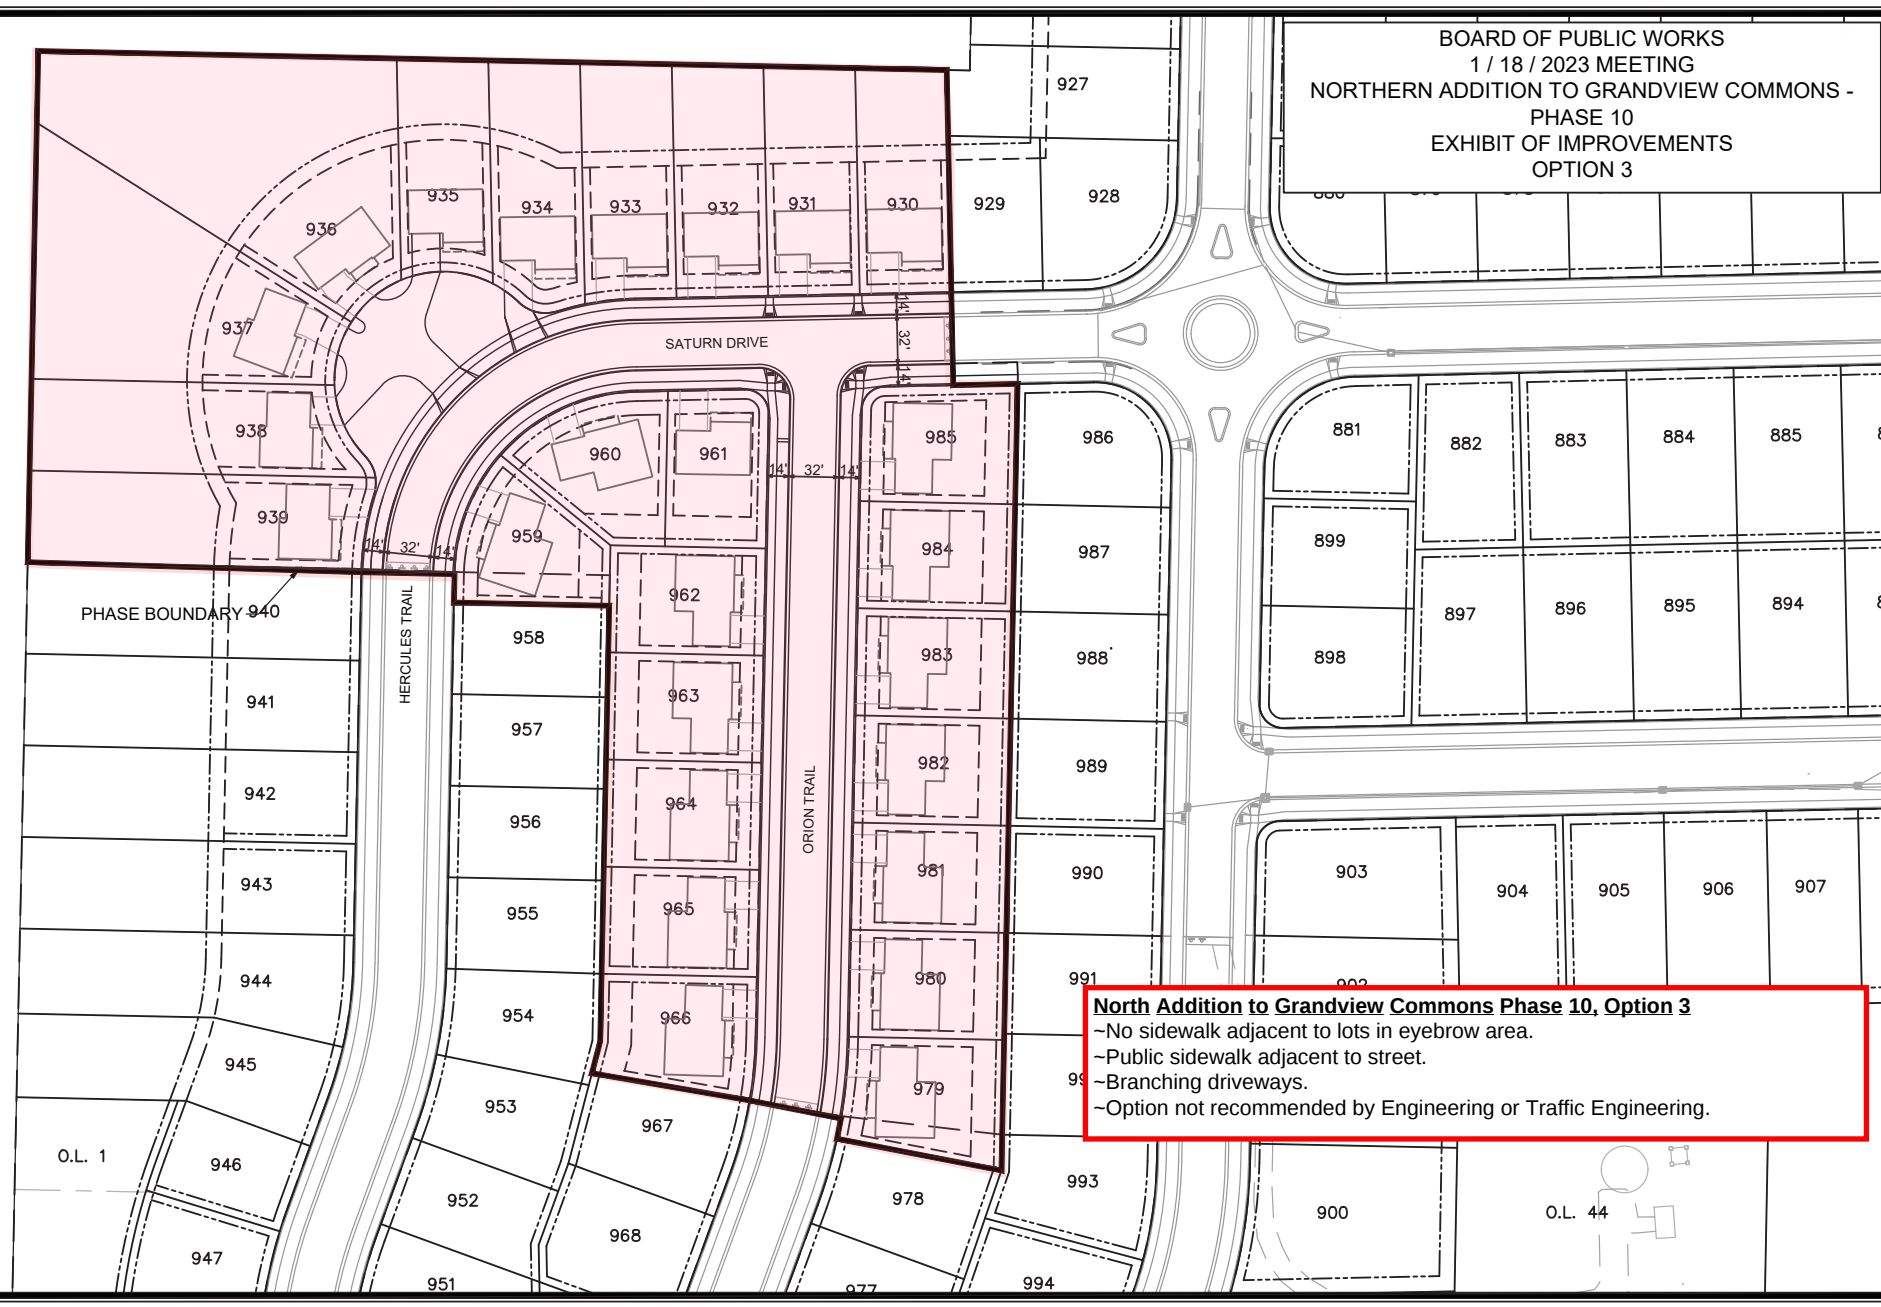

North Addition to Grandview Commons Phase 10, Option 3
 ~No sidewalk adjacent to lots in eyebrow area.
 ~Public sidewalk adjacent to street.
 ~Branching driveways.
 ~Option not recommended by Engineering or Traffic Engineering.

	13854	BPW EXHIBIT NORTH ADDITION TO GRANDVIEW COMMONS PHASE 10 MADISON, WI CONTRACT NO.: 9094 M:\DESIGN\Projects\13854\CAD\Streets\13854EN-StreetNetwork_Option3.dwg	DATE	1/18/2023	BY	BPW-3
	13854		REVISION			
	13854		DATE	1/18/2023	BY	BPW-3
	13854		DATE	1/18/2023	BY	BPW-3


BOARD OF PUBLIC WORKS
1 / 18 / 2023 MEETING
NORTHERN ADDITION TO GRANDVIEW COMMONS -
PHASE 10
EXHIBIT OF IMPROVEMENTS
OPTION 4

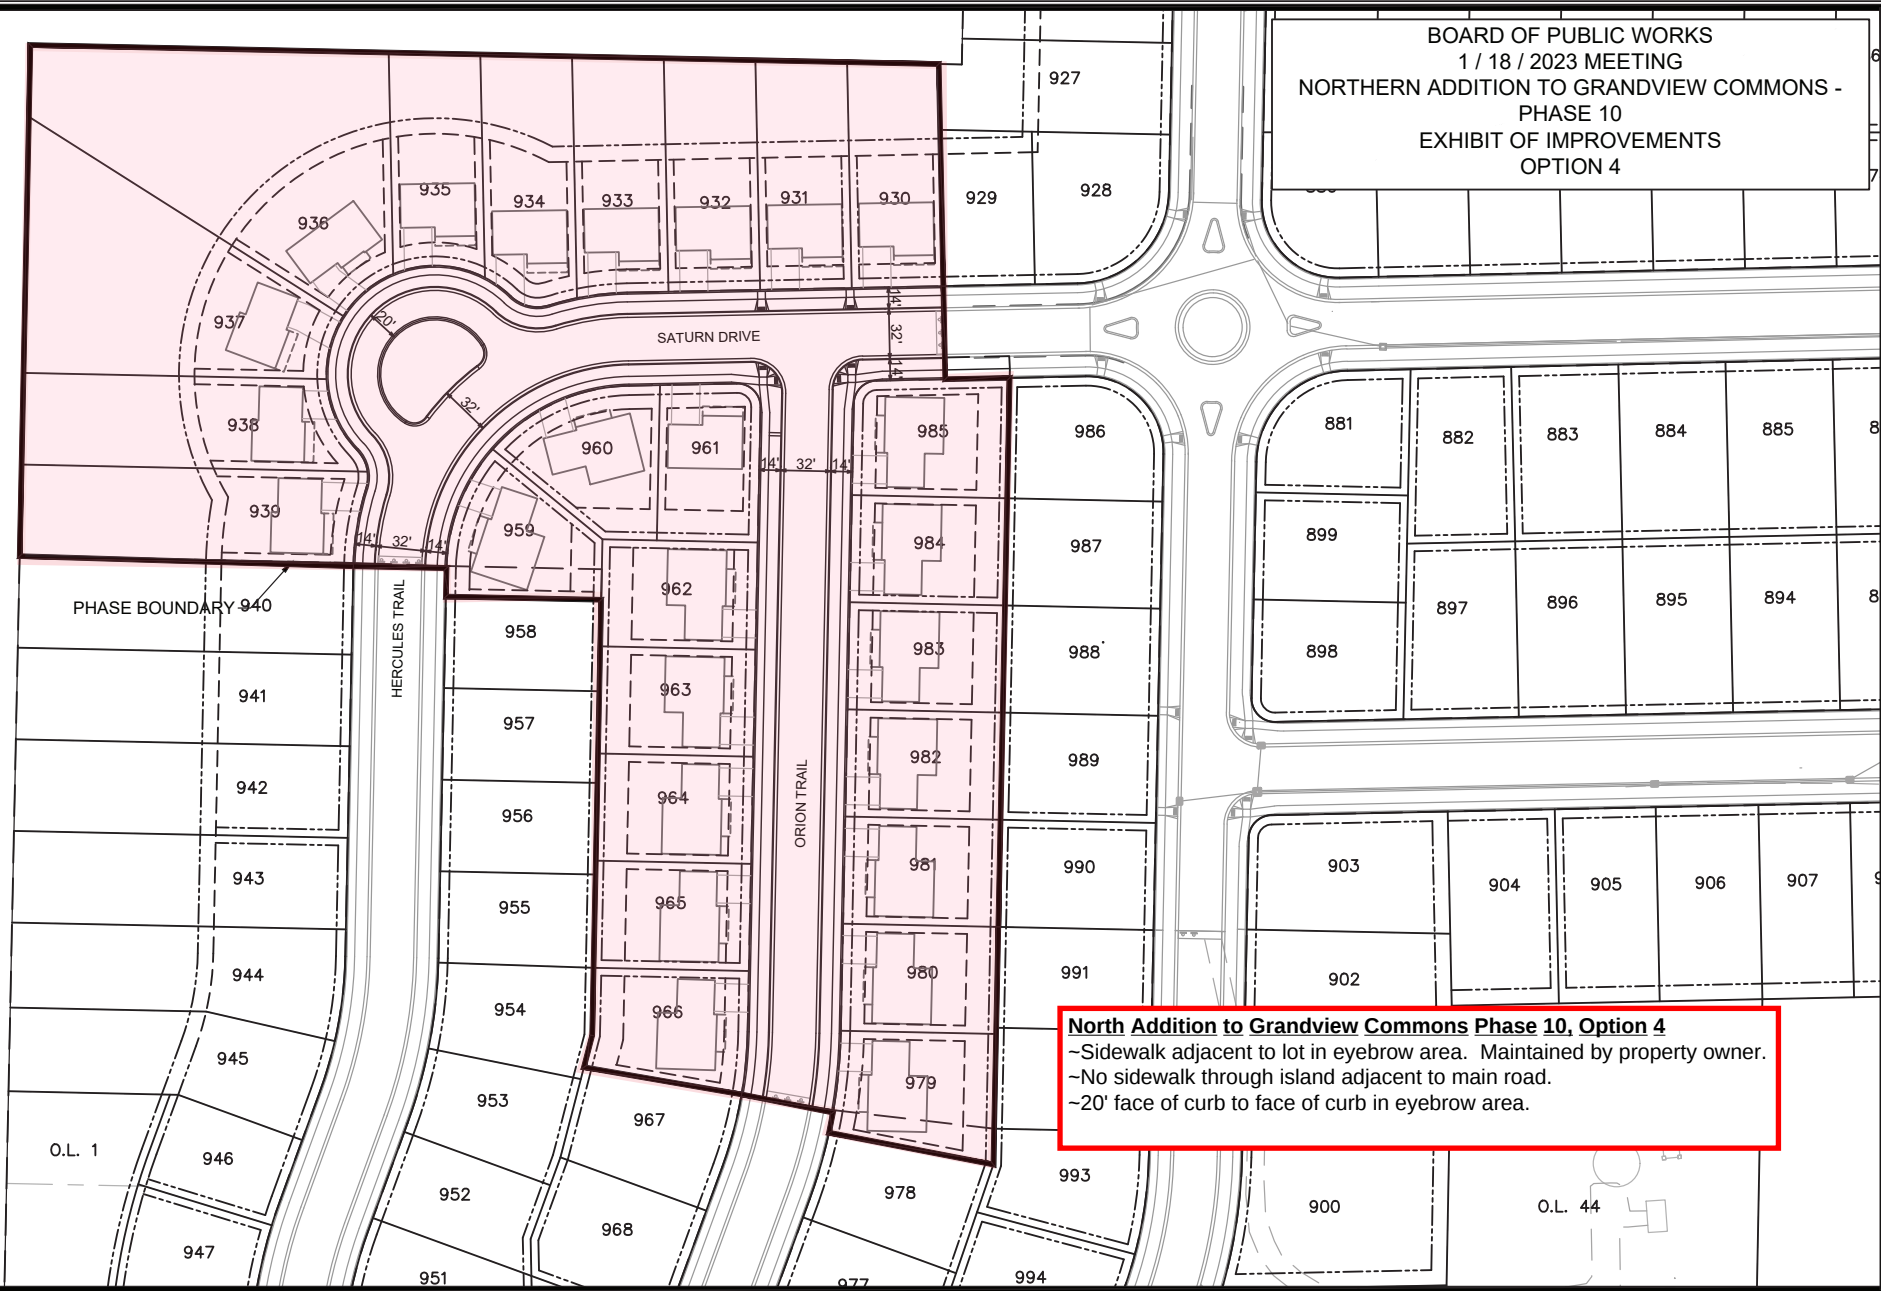

North Addition to Grandview Commons Phase 10, Option 4
 ~Sidewalk adjacent to lot in eyebrow area. Maintained by property owner.
 ~No sidewalk through island adjacent to main road.
 ~20' face of curb to face of curb in eyebrow area.

DATE	BY
11/20/2022	8:47 AM
REVISION	DATE
1	11/20/2022
2	11/20/2022
374	11/

BOARD OF PUBLIC WORKS
1 / 18 / 2023 MEETING
NORTHERN ADDITION TO GRANDVIEW COMMONS -
PHASE 10
EXHIBIT OF IMPROVEMENTS
OPTION 5

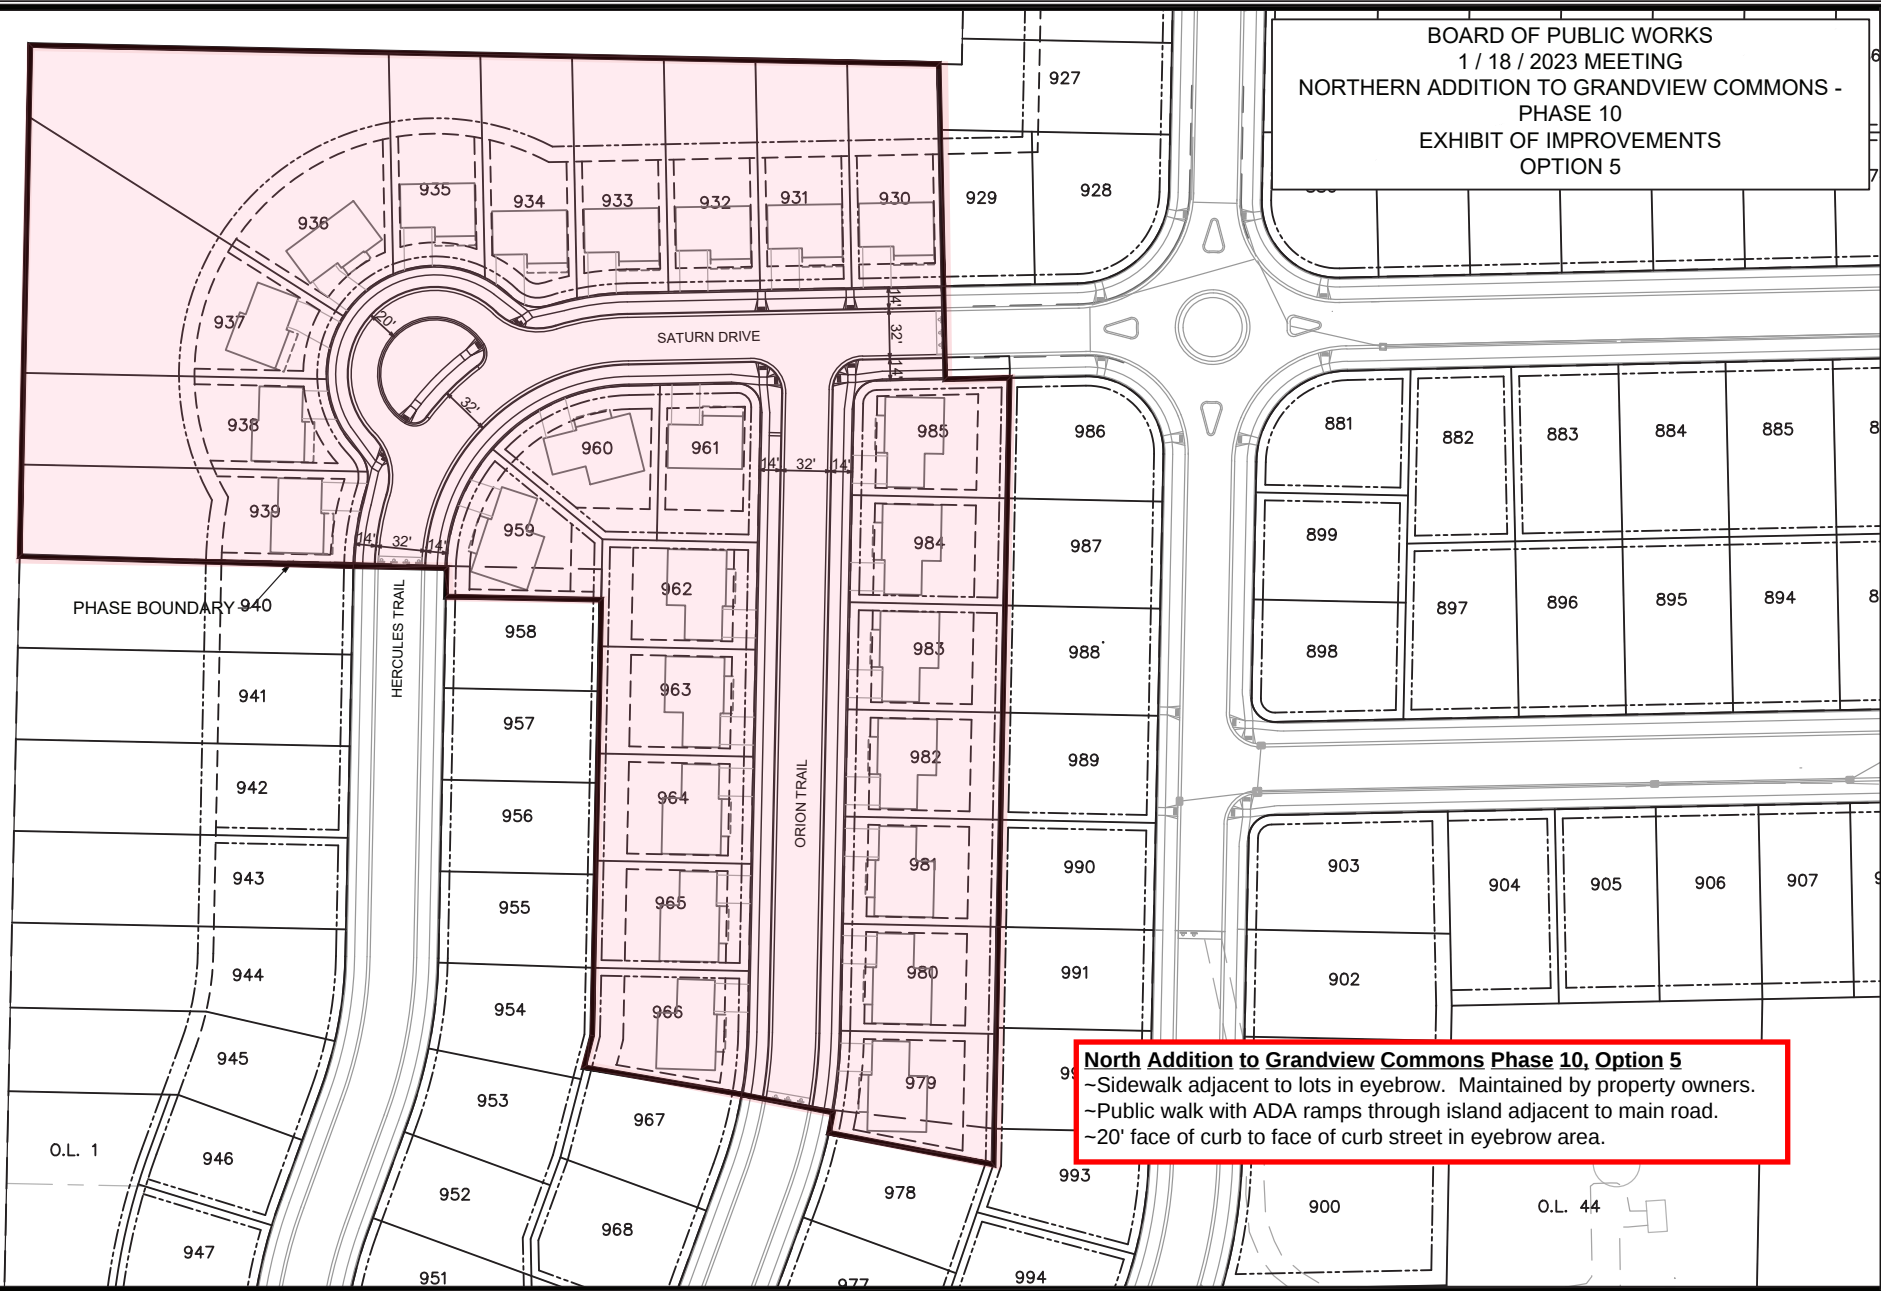

North Addition to Grandview Commons Phase 10, Option 5
 -Sidewalk adjacent to lots in eyebrow. Maintained by property owners.
 -Public walk with ADA ramps through island adjacent to main road.
 -20' face of curb to face of curb street in eyebrow area.

DATE	BY	REVISION	DATE	BY
11/20/2022	8:47 AM	Scale	13854	13854
Drawn by: EEA	###	Contract No.	9094	9094
M:\DESIGN\Projects\13854\CAD\Streets\13854EN-StreetNetwork_Option5.dwg			NORTH ADDITION TO GRANDVIEW COMMONS PHASE 10	
MADISON, WI			13854	
CONTRACT NO.			9094	
BPW EXHIBIT			BPW-5	

13854
BPW