



**Location**

301 East Dean Avenue

**Project Name**

301 East Dean - Demolition

**Applicant**

Greg Percy

**Existing Use**

Single-family residence

**Proposed Use**

Demolish single-family residence and construct new single-family residence


**Public Hearing Date**

Plan Commission

June 10 2019



For Questions Contact: Colin Punt at: 243-0455 or cpunt@cityofmadison.com or City Planning at 266-4635

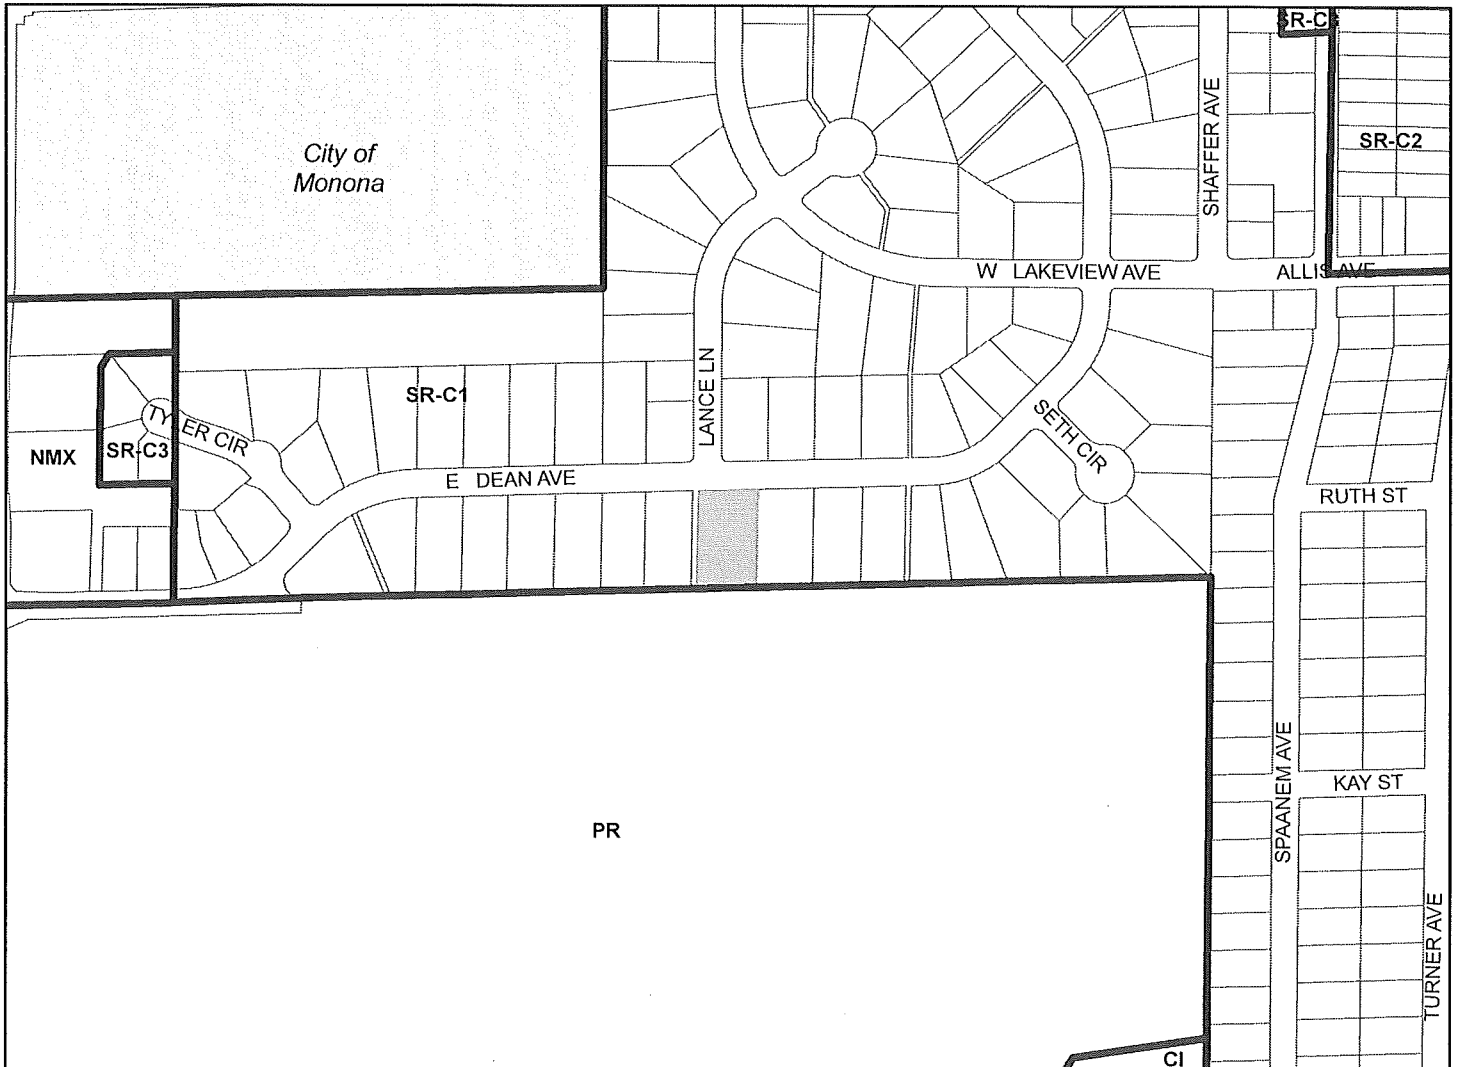

Scale : 1" = 400'

