


# PLOT PLAN

SCALE 1/4" = 1'-0"


614 N. Fair Oaks Ave.  
12-22-78

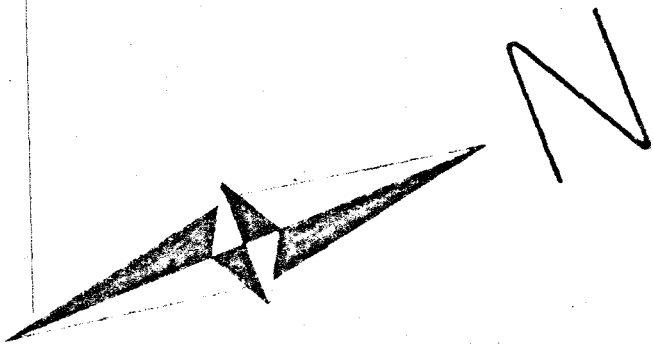

614<sup>N</sup> Fair Oaks Ave.

CITY OF MADISON		
PARKING FACILITIES APPROVED	Conditionally	Date
Zoning	<i>J.C. Carson</i>	12-22-78
Plan		
Traffic Eng.	<i>S. Stokus</i>	12/22/78
Police	<i>Arnold E. Meli</i>	12/22/78
City Eng.		

BROTHERS III		614 N FAIR OAKS AVE MADISON WI	
SCALE: 1" = 20'	APPROVED BY:	DRAWN BY:	
DATE: 12-22-78		REVISED:	
		DRAWING NUMBER:	

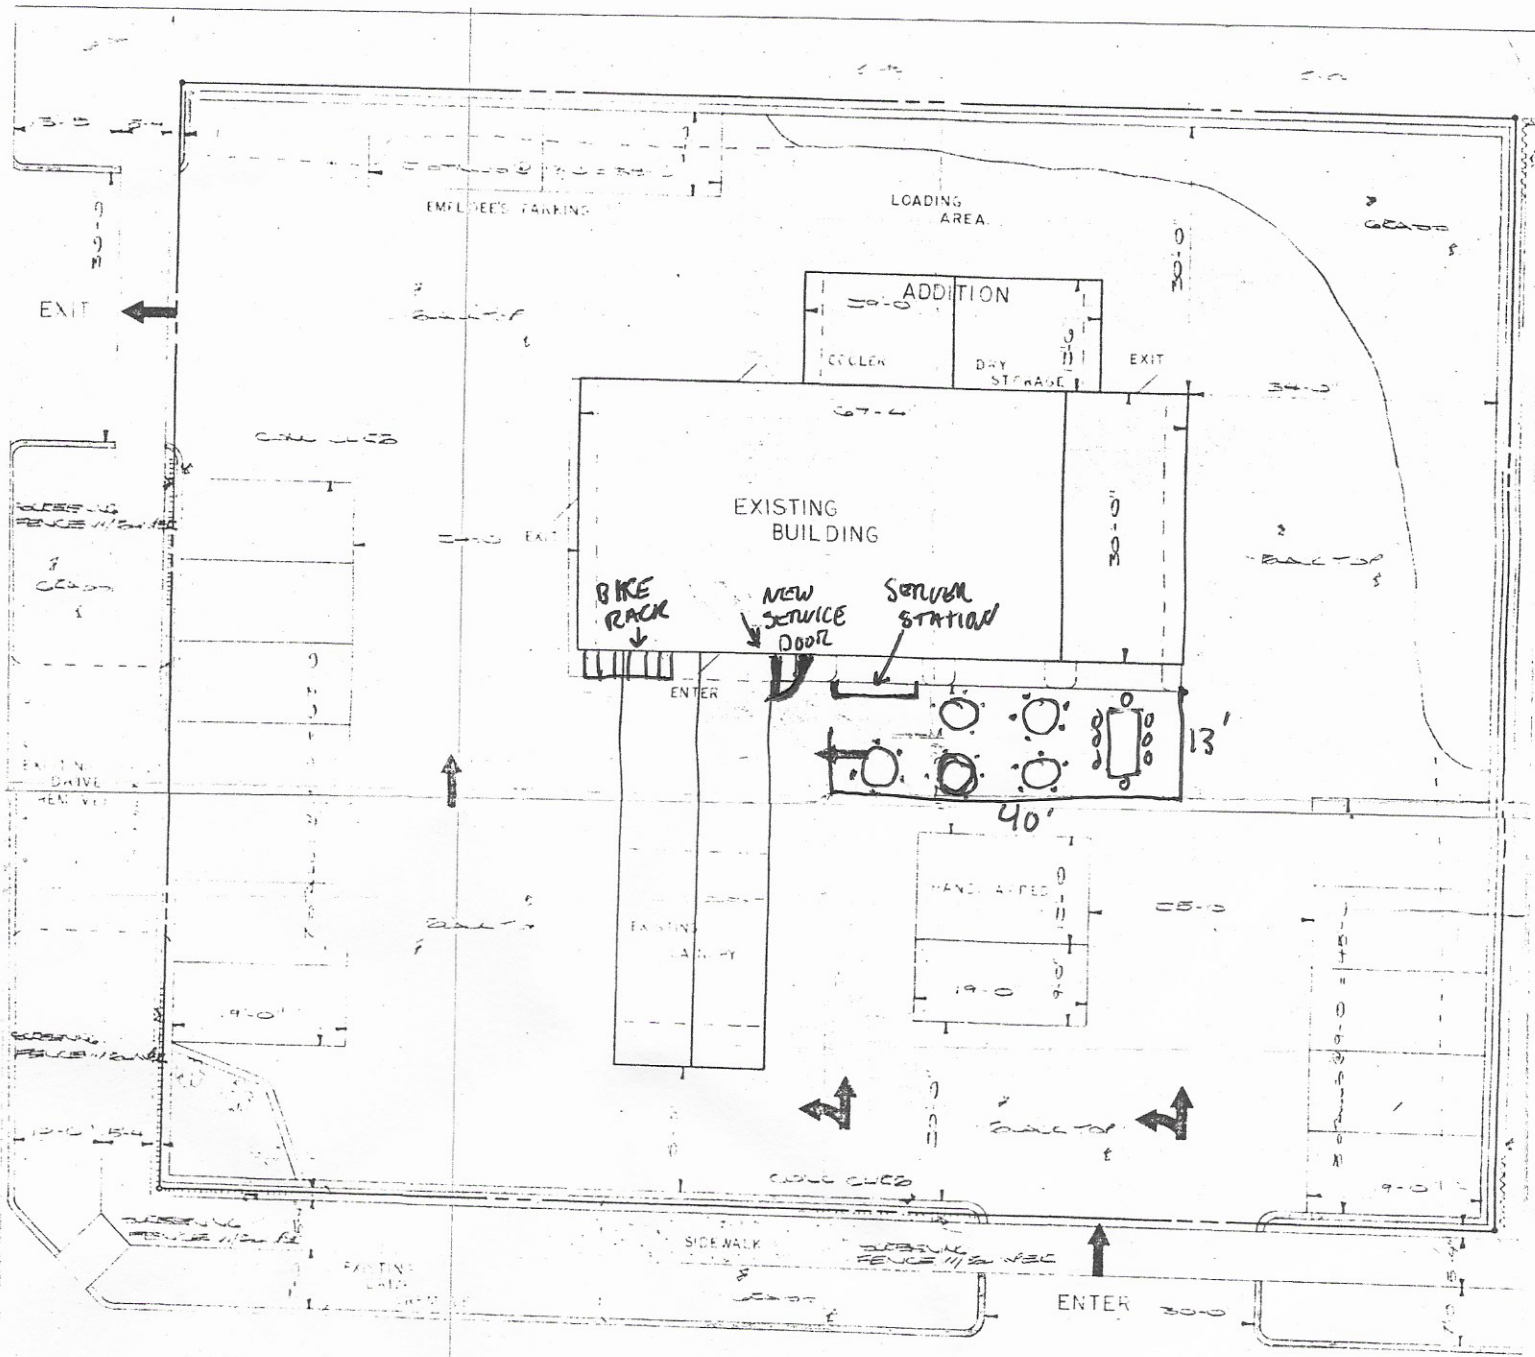

# PLOT PLAN

614 N. Fair Oaks Ave.  
12-22-78





SUPER  
LIGHT

BROTHERS THREE  
HEAD & GIGGLE