






NOTES

- SPOT REPLACEMENT OF CURB AND GUTTER
- SPOT REPLACEMENT OF SIDEWALK
- SPOT REPLACEMENT OF DRIVEWAY APRONS

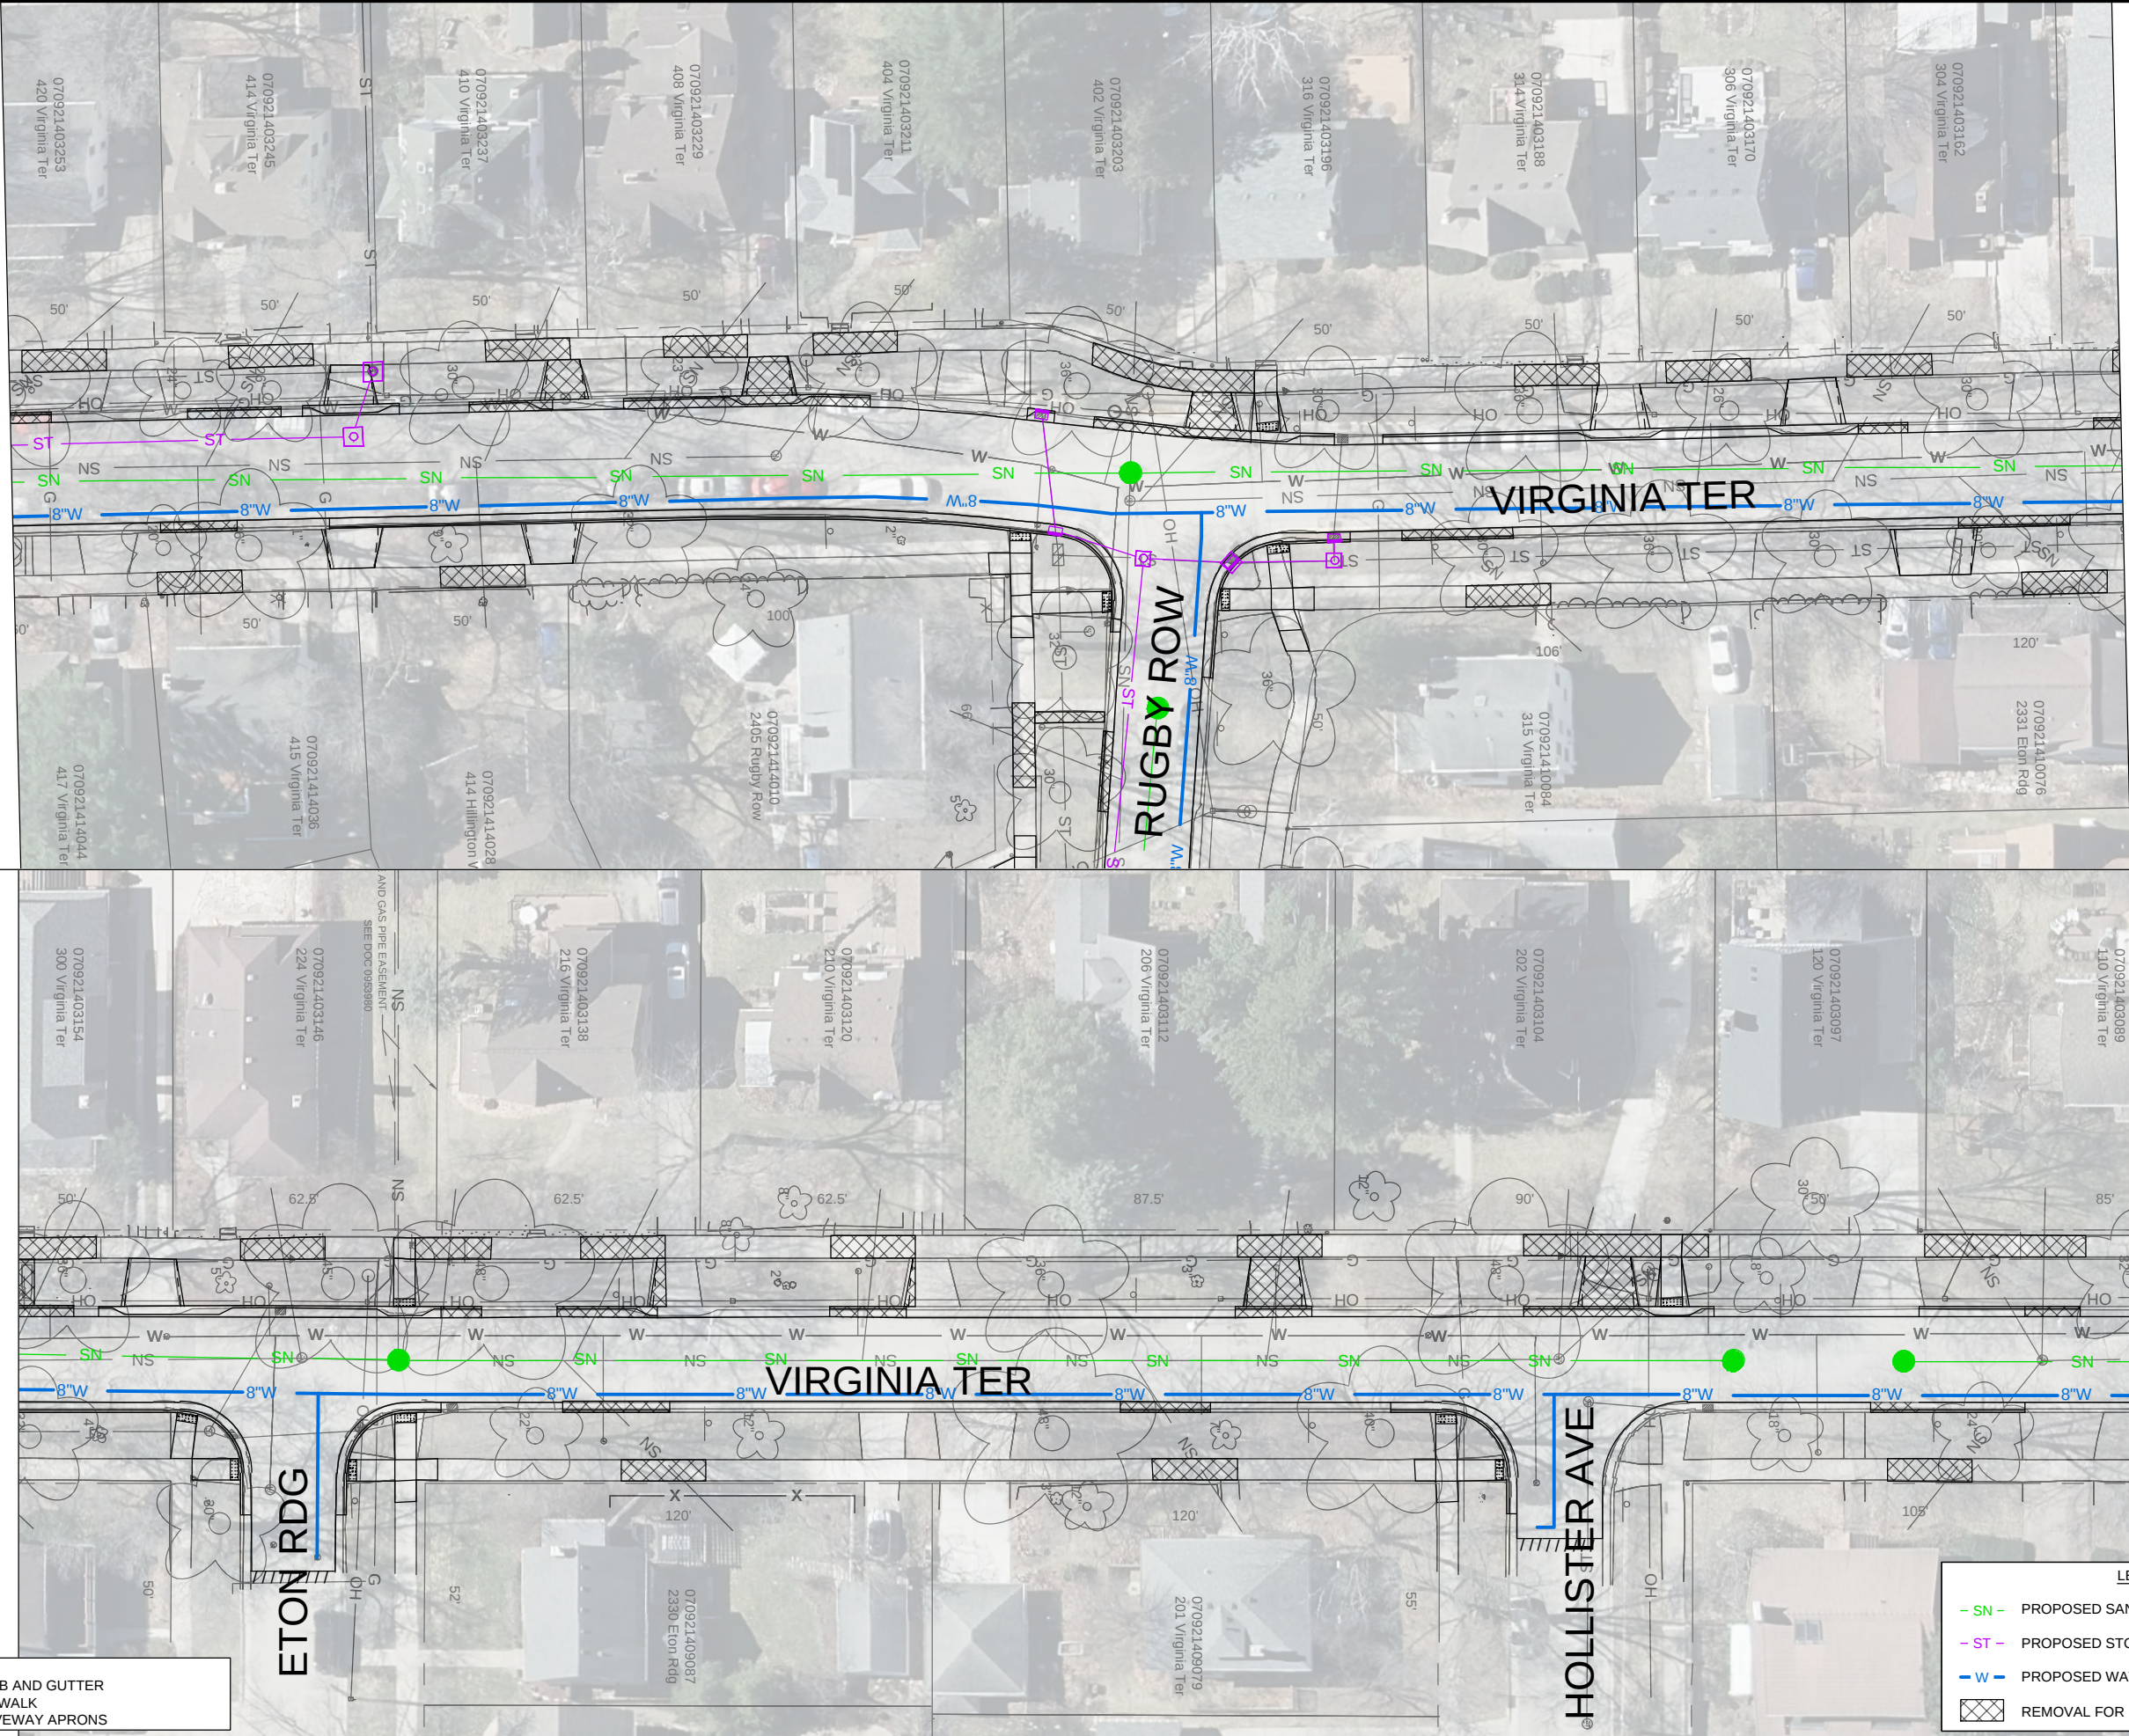

15827

O-2

OVERALL EXHIBIT - VIRGINIA TERRACE

VIRGINIA TER, NORWOOD PL, RUGBY ROW & HILLINGTON WAY

M:\DESIGN\Projects\15827\CAD\Streets\15827\EN-BPW\Exhibit.dwg

15827

8815

CONTRACT NO:

15827

17/07/2025 8:18 PM

Scale: 1" = 40'

DATE

REVISION

MARK

Designed By: /##

BY

O-2



