



# City of Madison

## Conditional Use

Location  
3603 Cross Hill Drive


Project Name  
Casey's Madison

Applicant  
Lancaster Properties, Inc. / Rodney Ripley, Lucky's 1313 Brew Pub, LLC


Existing Use  
Vacant

Proposed Use  
Construct auto service station and convenience store

Public Hearing Date  
Plan Commission  
4 June 2018

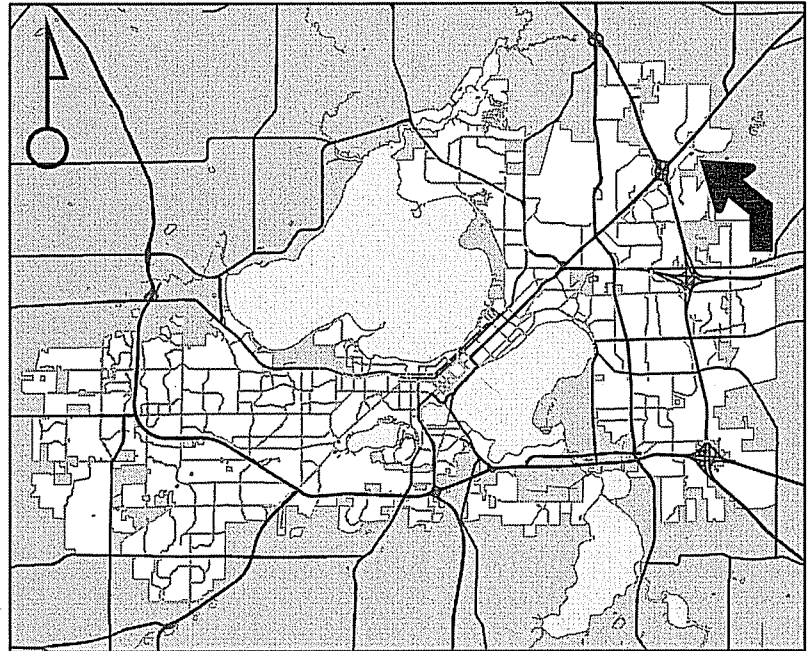

For Questions Contact: Chris Wells at: 261-9135 or cwells@cityofmadison.com or City Planning at 266-4635

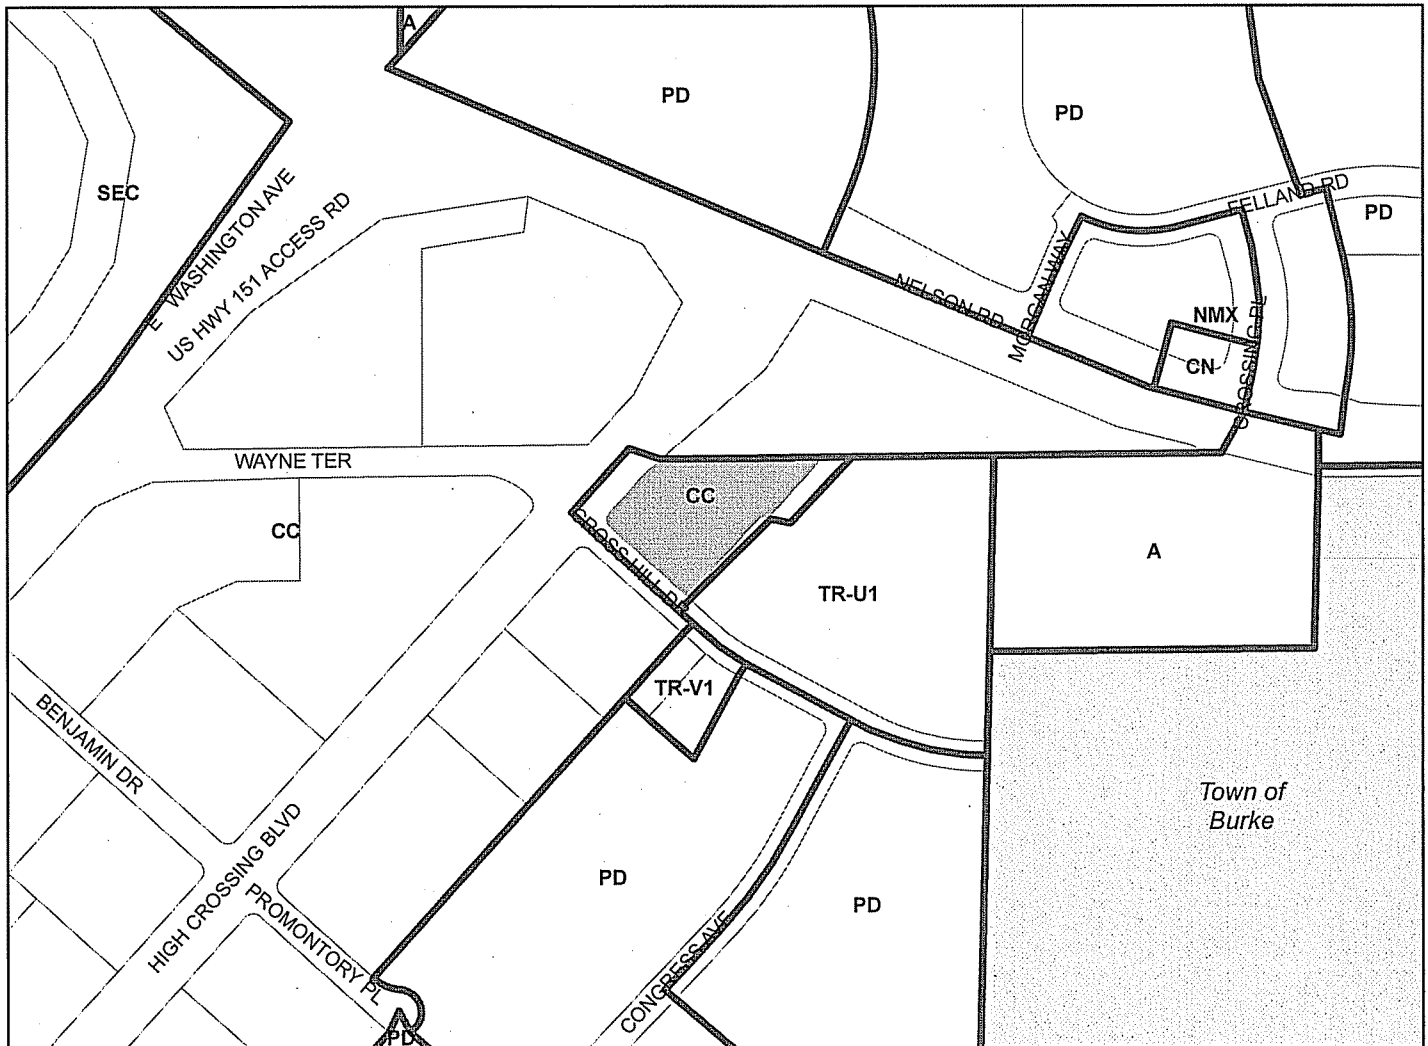

Scale : 1" = 400'


City of Madison, Planning Division : PPE: Date : 31 May 2018

5



City of Madison

3603 Cross Hill Drive

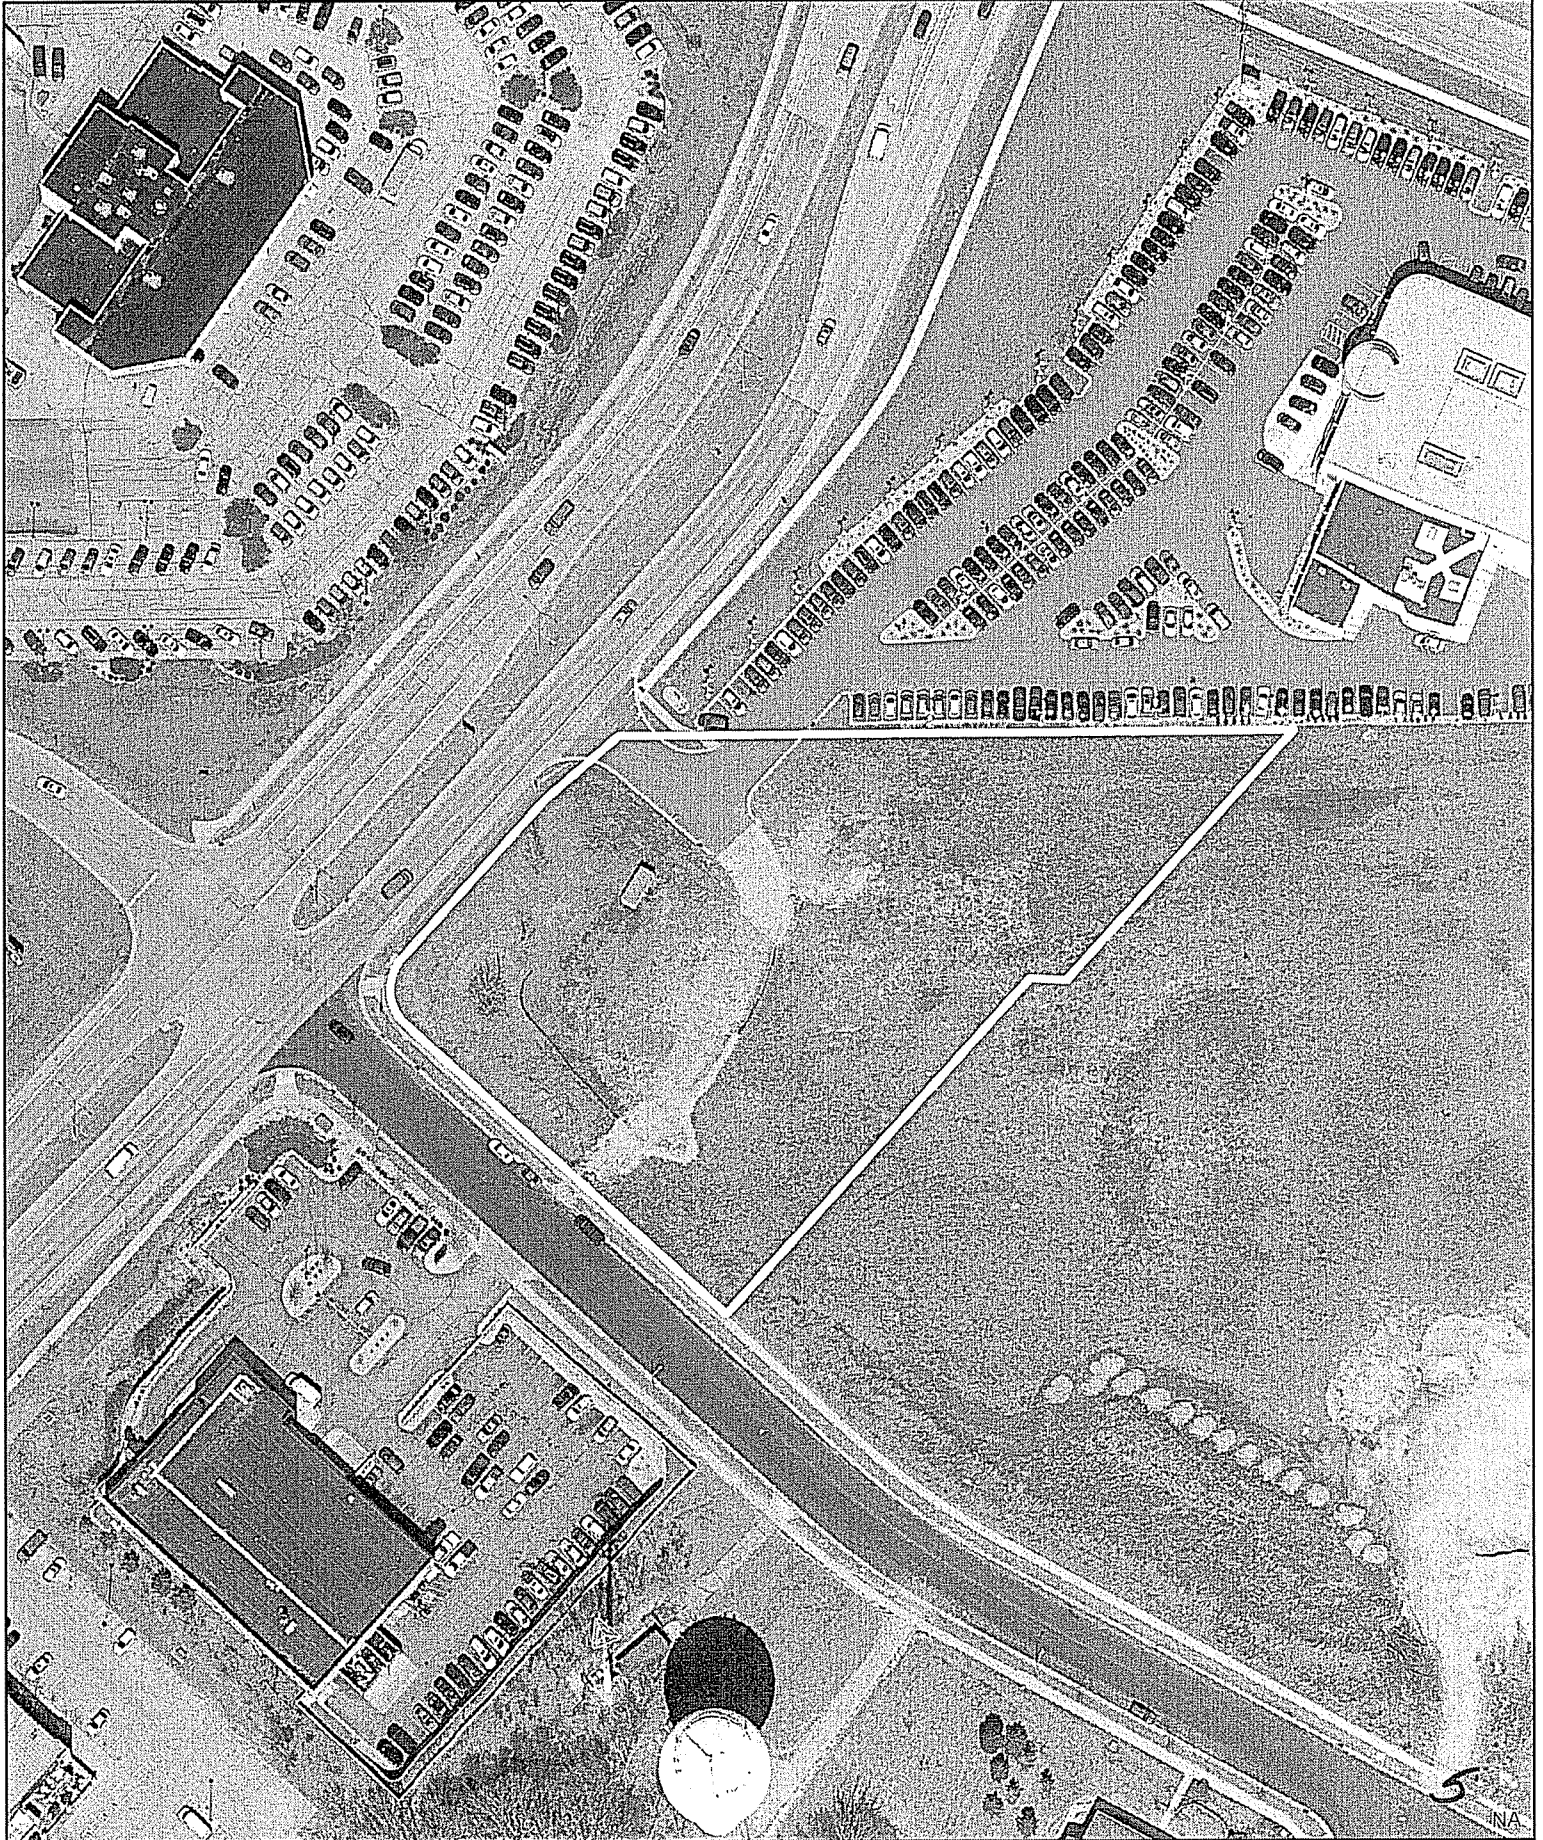

Date of Aerial Photography: Spring 2016