



# City of Madison

# Conditional Use

### Location

809 Williamson Street

### Project Name

Dobhan Restaurant

### Applicant

James McFadden, McFadden & Company

Rajan Pradahn

### Existing Use

Restaurant-tavern


### Proposed Use

Create outdoor eating area for restaurant-tavern


### Public Hearing Date

Plan Commission

June 21, 2021

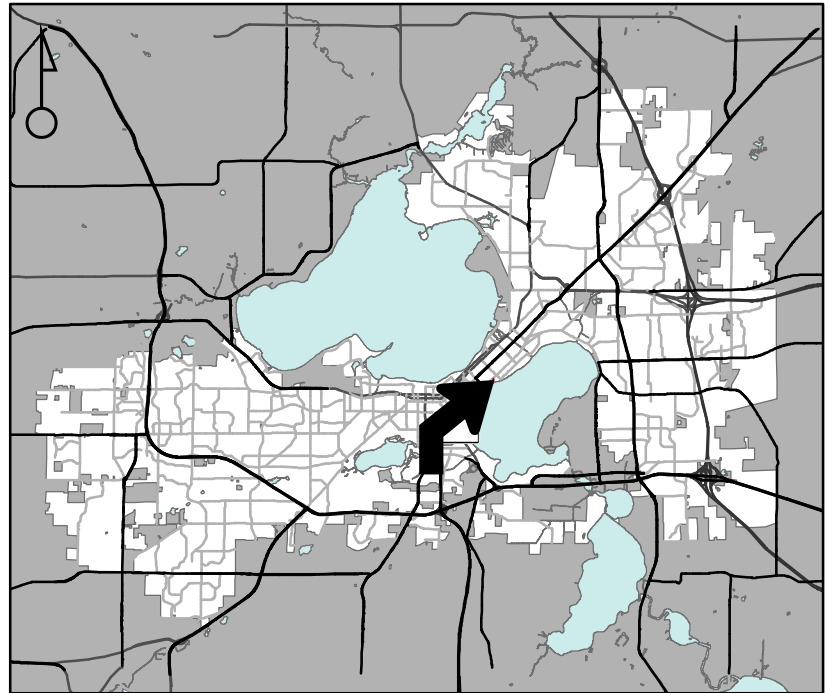

For Questions Contact: Tim Parks at: 261-9632 or [tparks@cityofmadison.com](mailto:tparks@cityofmadison.com) or City Planning at 266-4635

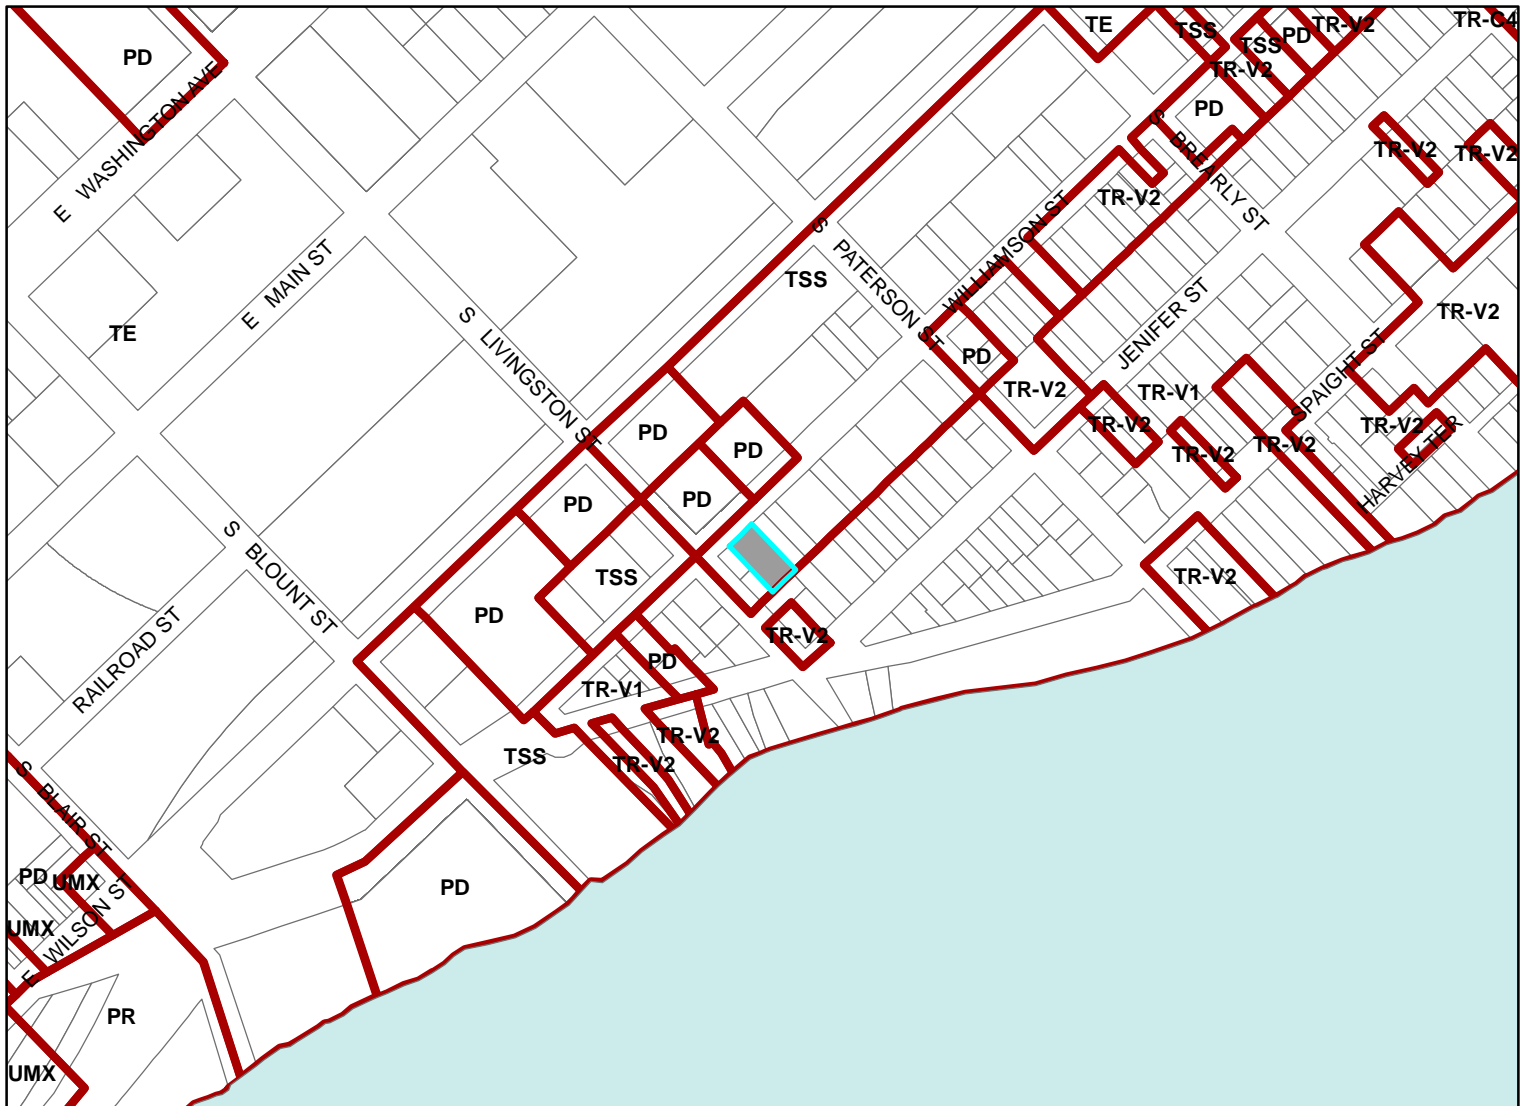

Scale : 1" = 400'

City of Madison, Planning Division : JC : Date : 5-12-21



