



Location

7901 E Buckeye Road

Project Name

Dane Co Waste & Renewables Training Center

Applicant

John Welch, Alex Thomas
Dane County Waste & Renewables


Request

Demolish two-story commercial building
(also addressed as 3737 CTH AB)


Public Hearing Date

Plan Commission

January 22, 2024

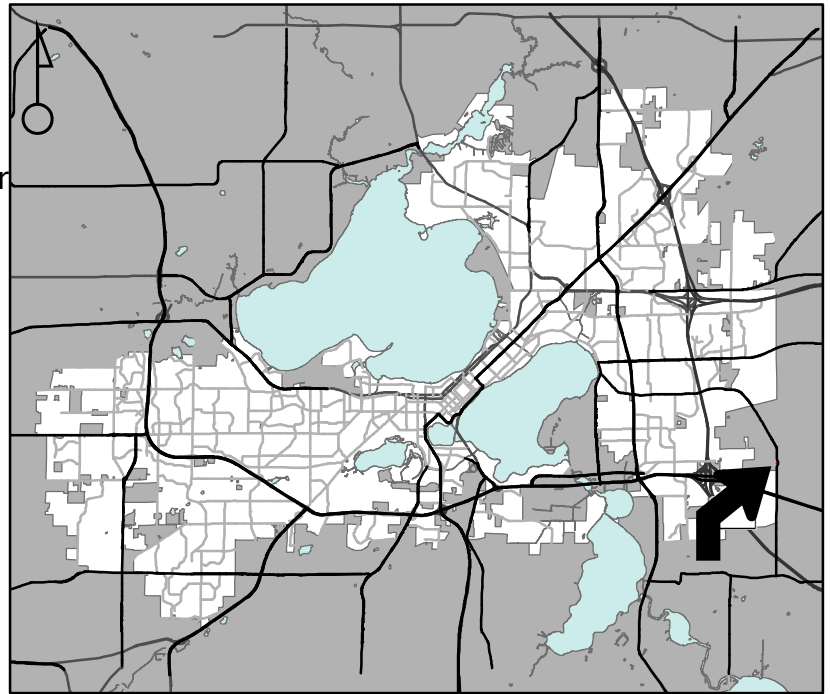

For Questions Contact: Tim Parks at: 261-9632 or tparks@cityofmadison.com or City Planning at 266-4635

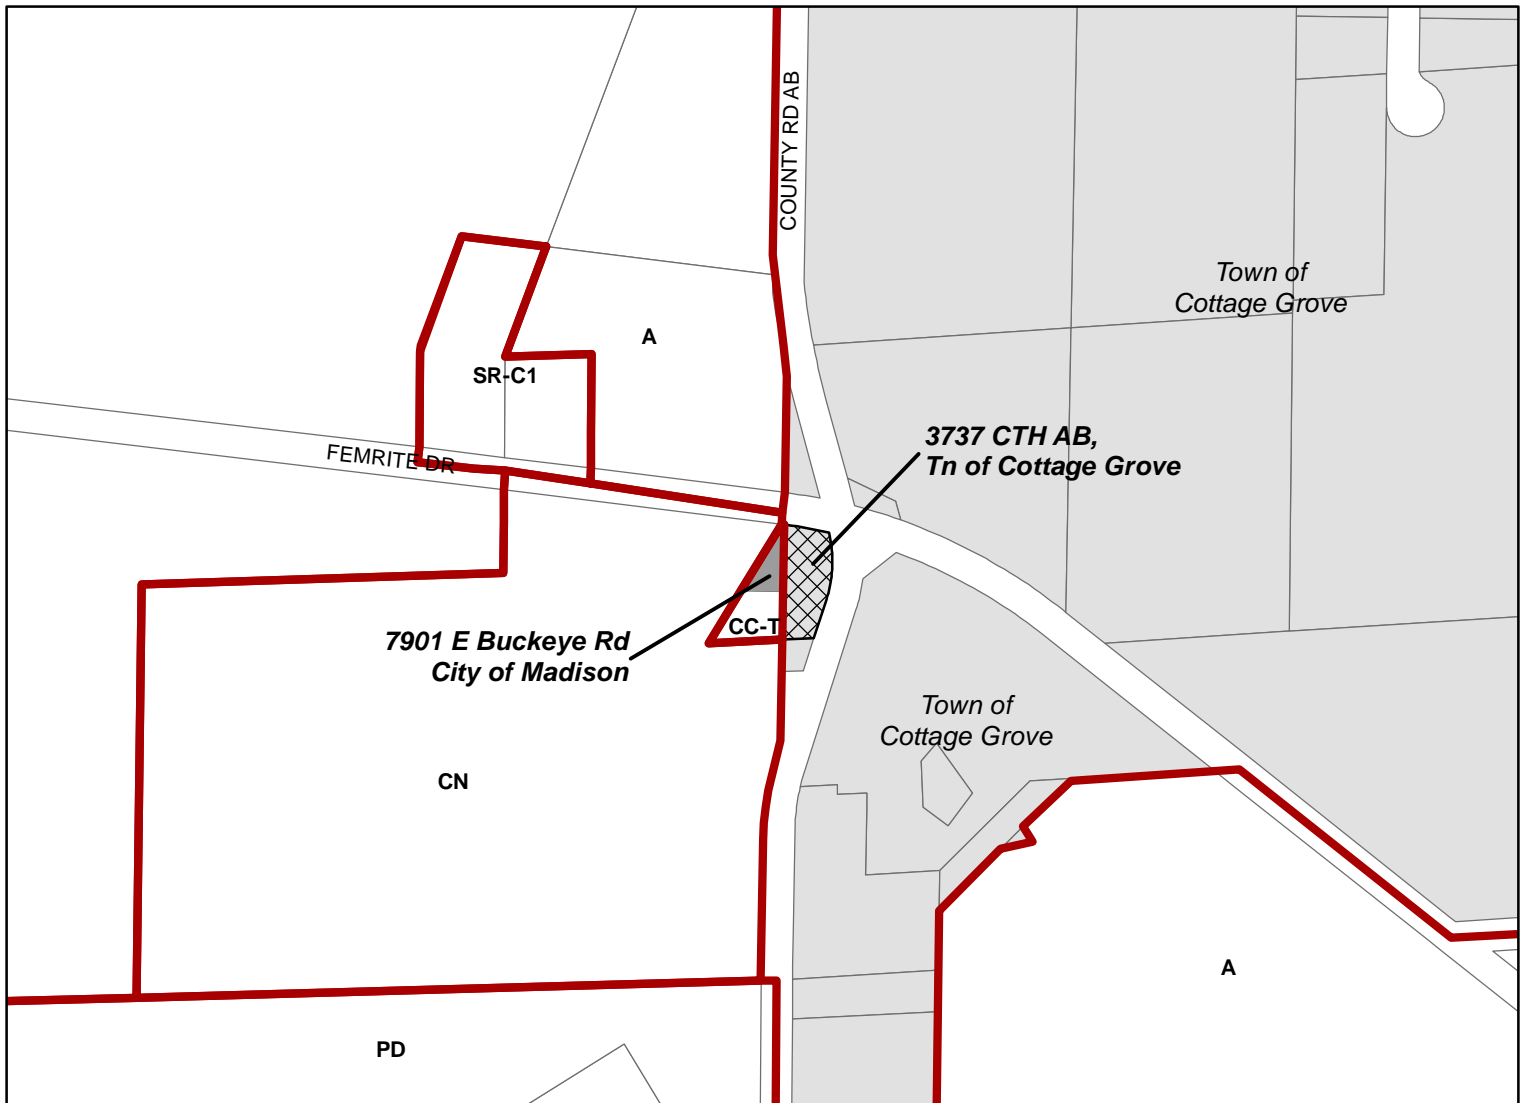

Scale : 1" = 400'

City of Madison, Planning Division : JC : Date : 12-15-23

