

Mapped Wetlands

BORE PIT #3

Utility Easement

BORE PIT #2

BORE PIT #1

OPEN-CUT EXCAVATION
AFTER BORE PIT #4

BORE PIT #4

DIRECTIONAL DRILLING WHILE
WITHIN WETLAND LIMITS

MARK	REVISION	DATE	BY
15165	10/1/2024	12:53 PM	W-1


15165
MADISON, WI

CONTRACT NO:

OPTION 1 DIRECTIONAL DRILL OVERVIEW
PRESSURE ZONE 4 INTERSTATE CROSSING
M:\DESIGN\Projects\15165\CAD\Water\15165WU - Exhibits.dwg



15165
W-1

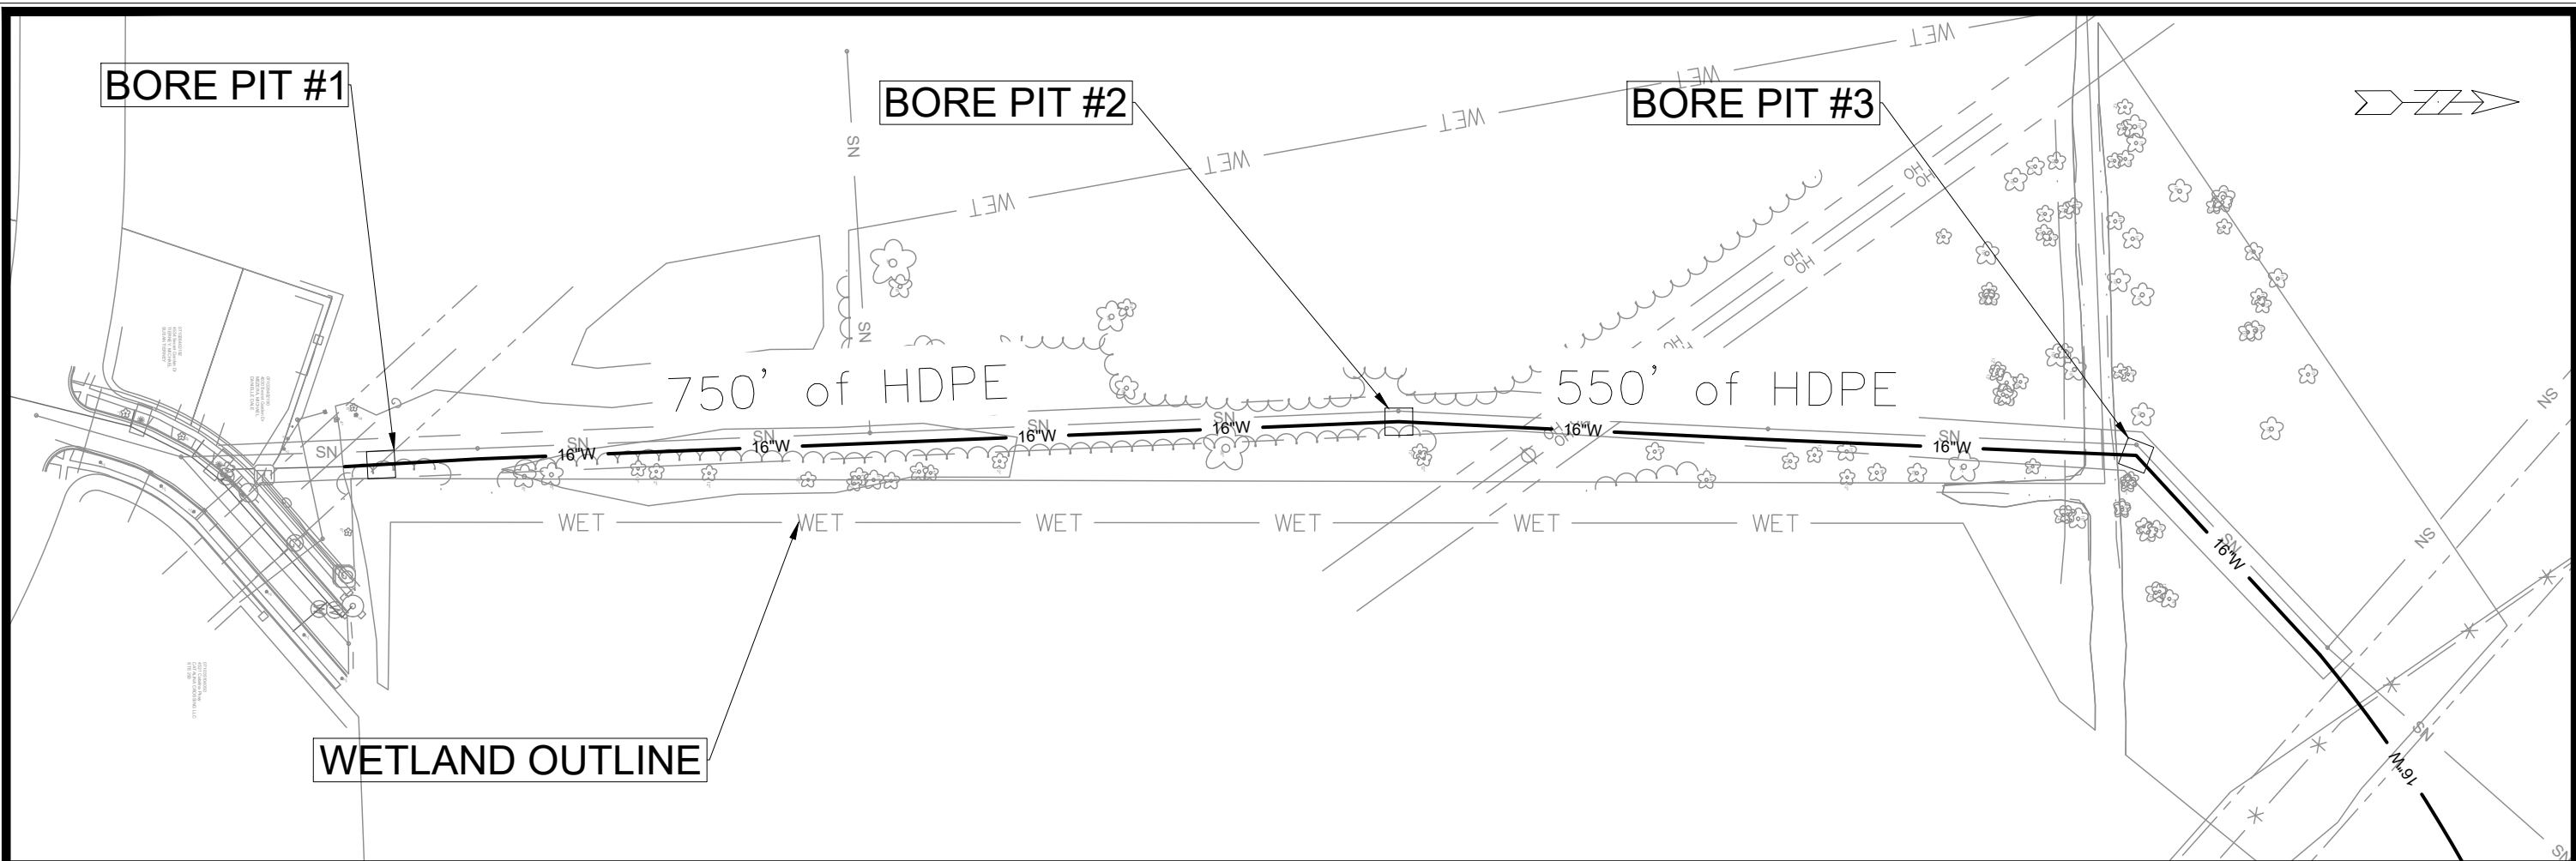

MARK	REVISION	DATE	BY

15165
 MADISON, WI
 #####
 CONTRACT NO:

OPTION 1 DIRECTIONAL DRILL SEGMENTS
 PRESSURE ZONE 4 INTERSTATE CROSSING
 M:\DESIGN\Projects\15165\CAD\Water\15165WU - Exhibits.dwg



15165
 W-2