



# City of Madison

## Conditional Use


Location  
2742 Dahle Street

Applicant  
Todd Mader


Existing Use  
Single-family residence

Proposed Use  
Construct accessory building exceeding  
10% of lot area and 576 square feet in  
TR-C4 zoning

Public Hearing Date  
Plan Commission  
May 24, 2021

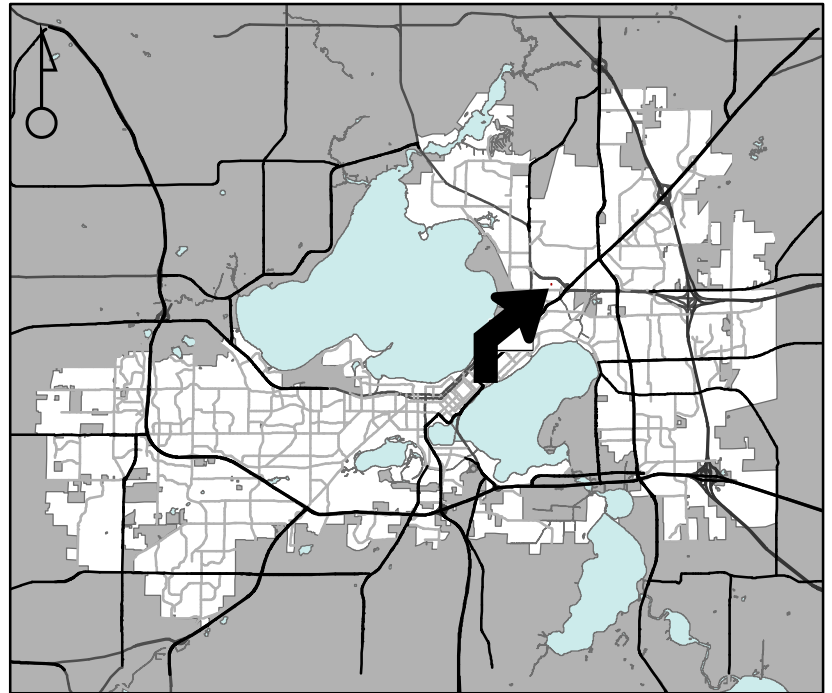

For Questions Contact: Colin Punt at: 243-0455 or [cpunt@cityofmadison.com](mailto:cpunt@cityofmadison.com) or City Planning at 266-4635

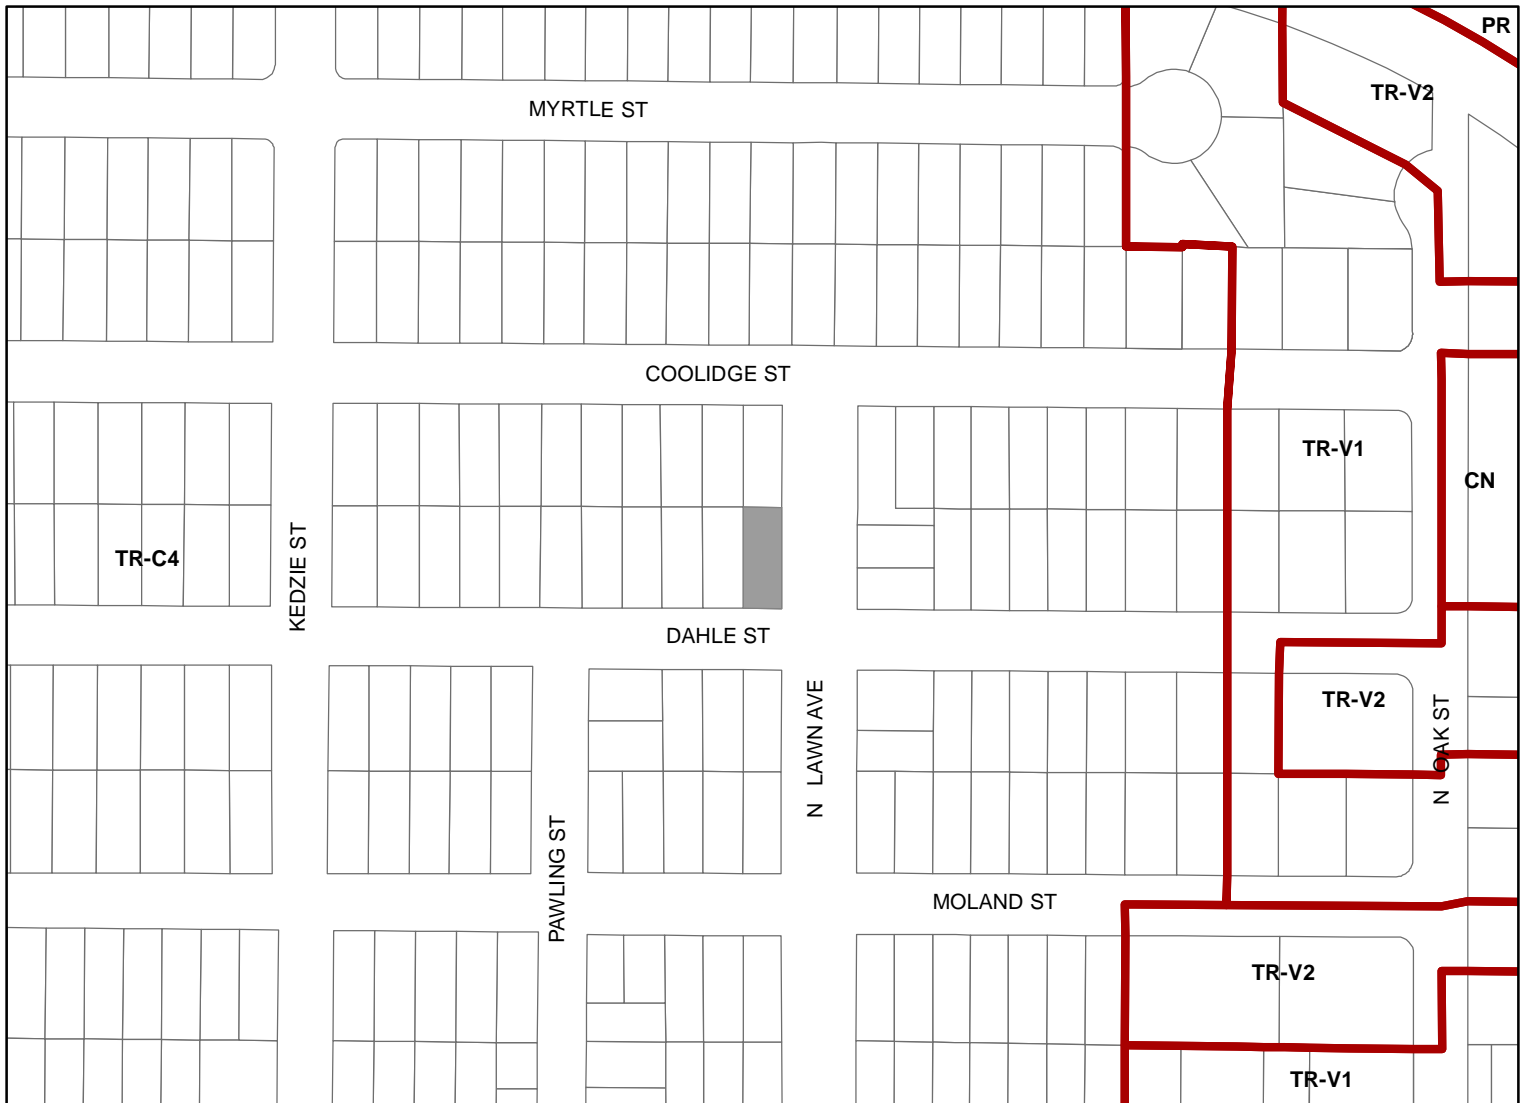

Scale : 1" = 400'

City of Madison, Planning Division : JC : Date : 4-9-21

