



Location  
4706 E Washington Avenue


Project Name  
4706 E Washington Ave Redevelopment

Applicant  
Steve Doran, Galway Companies, LLC /  
Brad Koning, Sketchworks Architecture,  
LLC


Existing Use  
Vacant

Proposed Use  
Construct multi-tenant building in  
Planned Multi-Use Site in UDD No. 5

Public Hearing Date  
Plan Commission  
April 22 2019

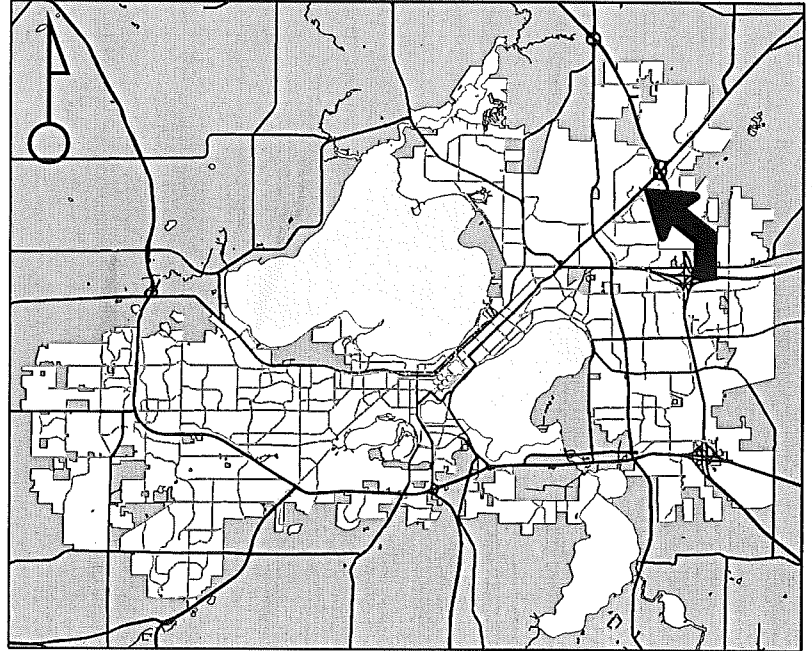

For Questions Contact: Sydney Prusak at: 243-0554 or [sprusak@cityofmadison.com](mailto:sprusak@cityofmadison.com) or City Planning at 266-4635

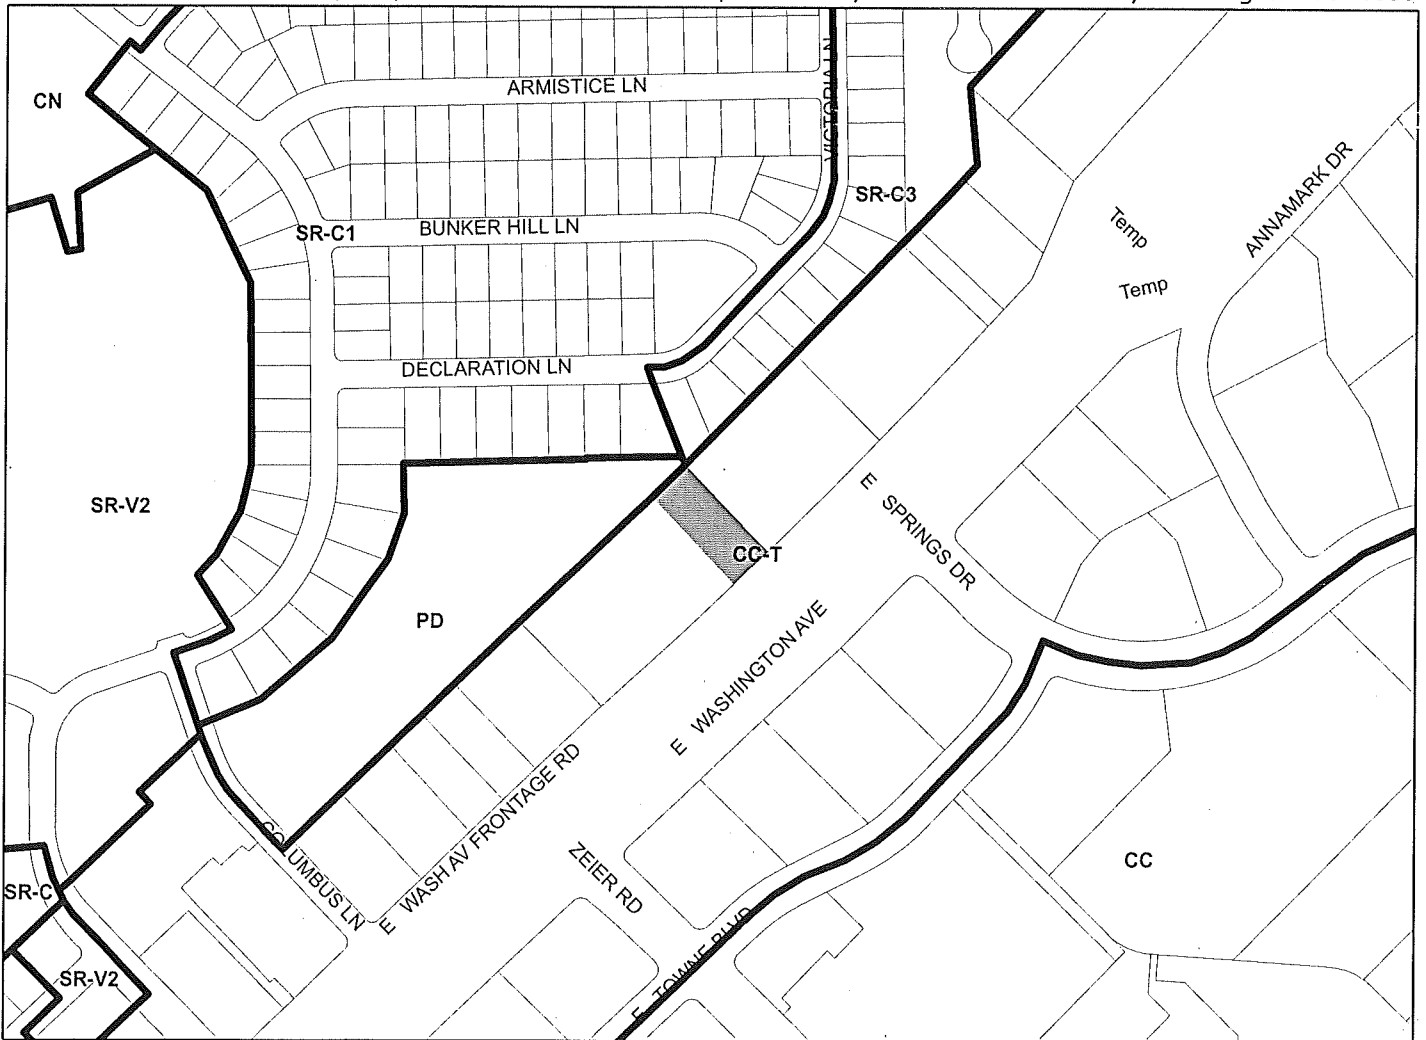

Scale : 1" = 400'



DECLARATION LN



6