



Change of Premises

L10PCH-2014-00810
(Number)

(scanned)

City of Madison Clerk
210 MLK Jr Blvd, Room 103
Madison, WI 53703

(Leg file number)

(initials)

licensing@cityofmadison.com
608-266-4601

(Processing step)

This application modifies existing alcohol license number: L1CLIB-2011-00098

- Class A Beer Class A Liquor Class C Wine
 Class B Beer Class B Liquor

Aldermanic District: 60 Alder Name: Rummel Police Sector: 601

Corporate Information

Licensed Premise Information

Business Legal Name: Stalzy's Deli LLC

Business dba Name: Stalzy's Deli

Business Address: 2701 Atwood Ave

Licensed Address: "

Corporate Contact Name & Position: Corbin

Business Contact Name & Position: "

Reynolds, Owner

"

Phone & Email: 608-249-7806
corbin@stalzysdeli.com

Phone & Email: "

Liquor Beer Agent Name: Corbin Reynolds % Alcohol: 10 % Food: 75

Current Capacity (indoor): 60

Current Capacity (outdoor): 300

Proposed Capacity (indoor): 60


Proposed Capacity (outdoor): 300

Description of Proposed Changes: Requesting to serve food + alcohol in our closed-off parking lot on Saturday, Oct 4th from 11a-9:30p.

- Detailed Floor Plans included (required)
 Orange sign and "License Renewals & Changes" brochure issued

X [Signature]
Applicant signature

Date: 8/5/14

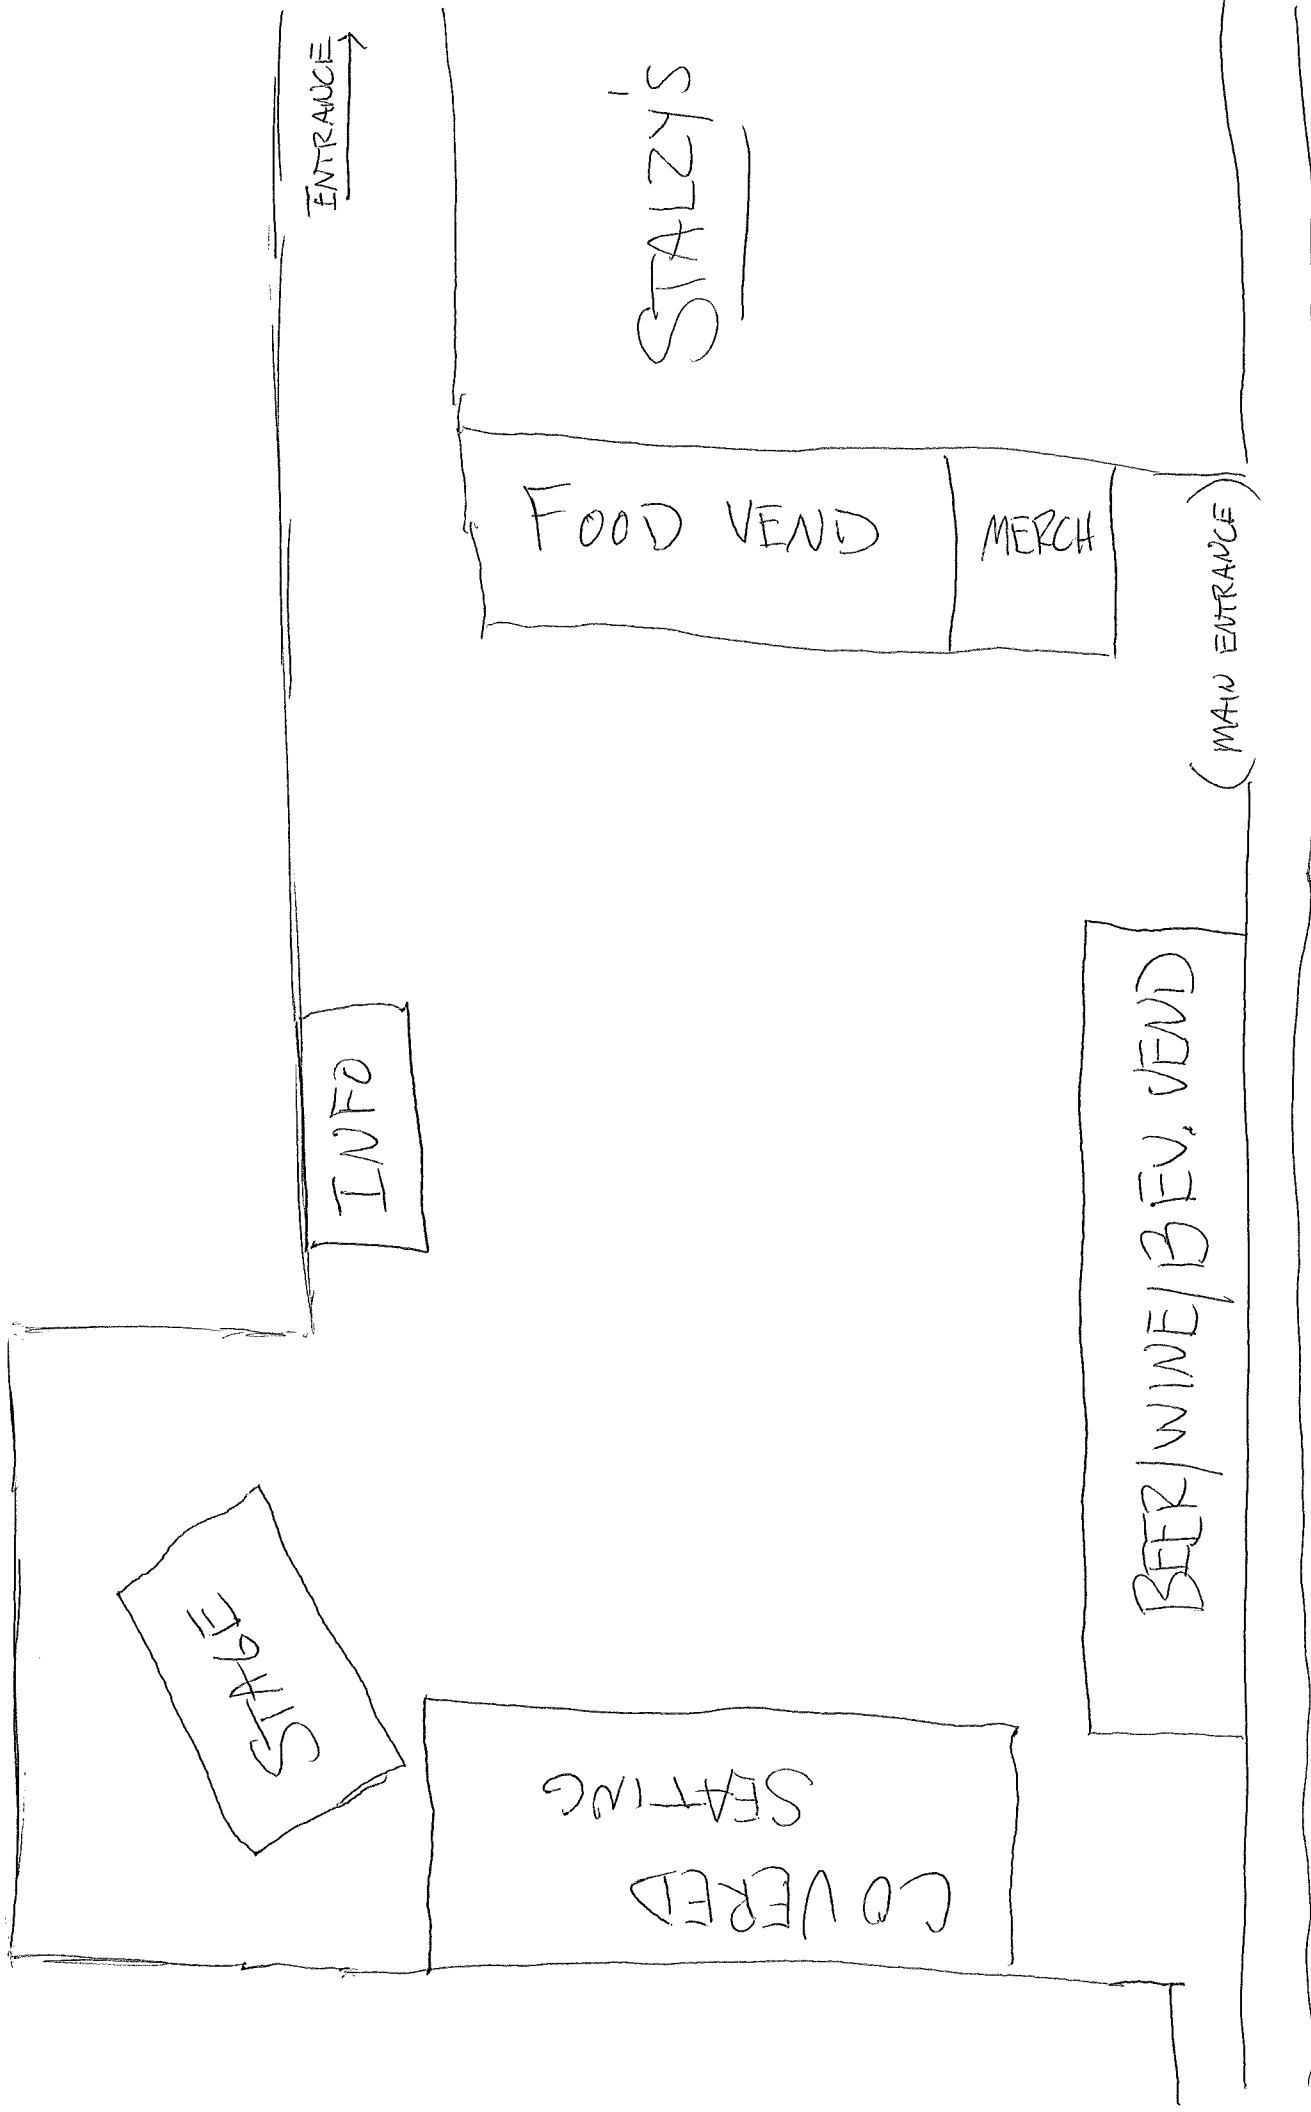

ATWOOD AVE