



City of Madison

Proposed Demolition & Rezoning

Location

222 N. Charter Street

Applicant

Jim Stopple / Knothe & Bruce Architects

From: TR-U2

To: PD

Existing Use

Single-family home

Proposed Use



Demolish single-family residence and construct 12-story, 43-unit apartment building; and reduce Official Map reservation from 17 feet to 14 feet

Public Hearing Dates

Plan Commission
17 December 2018

Common Council
08 January 2019

For Questions Contact: Chris Wells at: 261-9135 or cwells@cityofmadison.com or City Planning at 266-4635

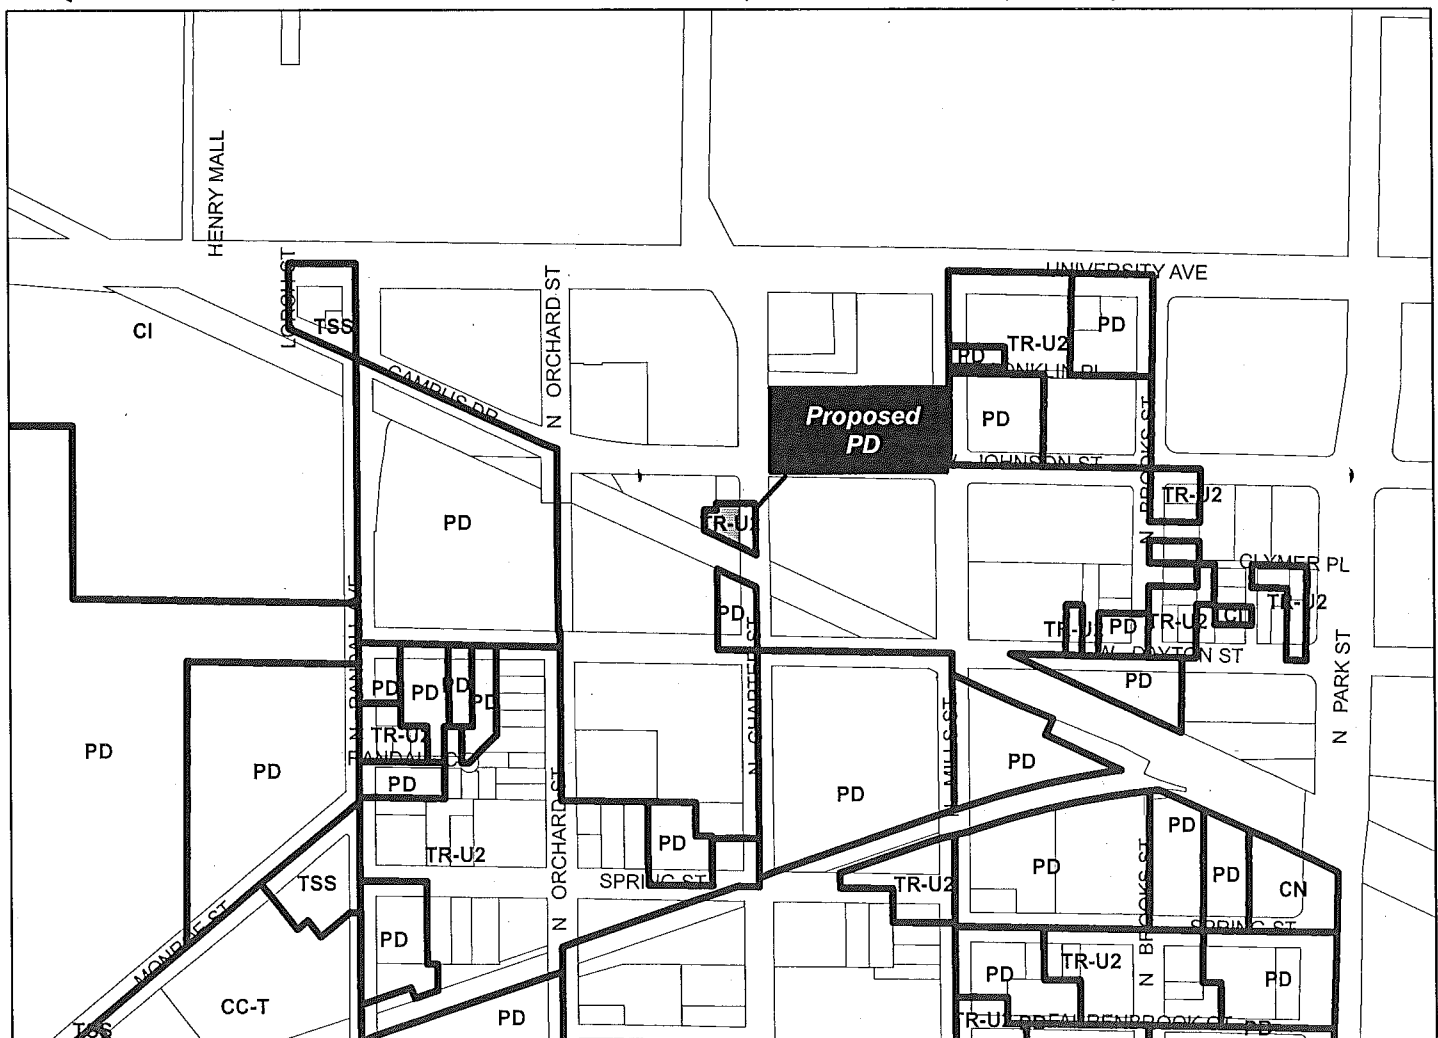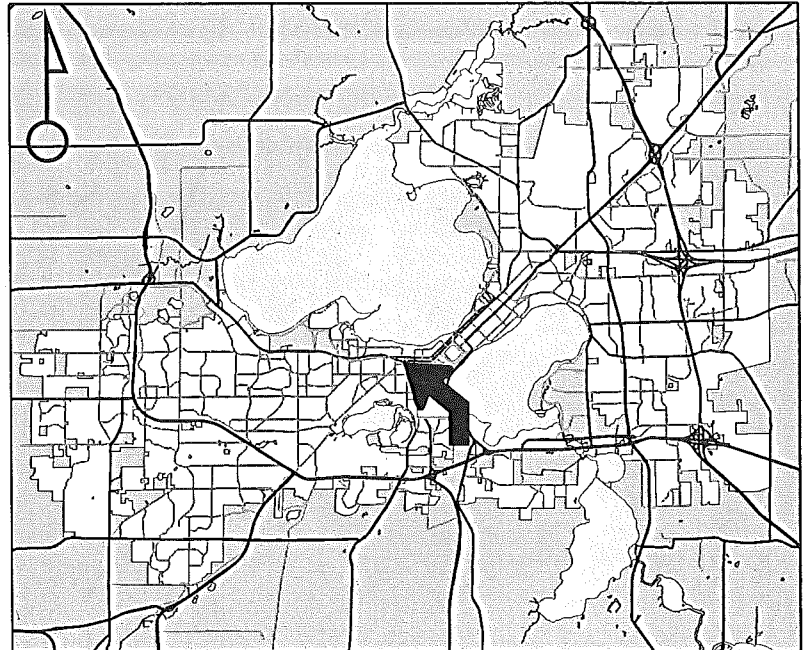

Scale : 1" = 400'

City of Madison, Planning Division : PPE : Date : 11 December 2018

7-9



City of Madison

222 N. Charter Street



7-9