



City of Madison

Conditional Use

Location

2802 Willard Avenue

Project Name

Fowler Accessory Building

Applicant

Dave & Kim Fowler / Mike Gengler,
Architecture Madison

Existing Use

Single-Family Home

Proposed Use

Construct second accessory building
that exceeds 10% of lot area


Public Hearing Date

Plan Commission

19 February 2018



For Questions Contact: Sydney Prusak at: 243-0554 or sprusak@cityofmadison.com or City Planning at 266-4635

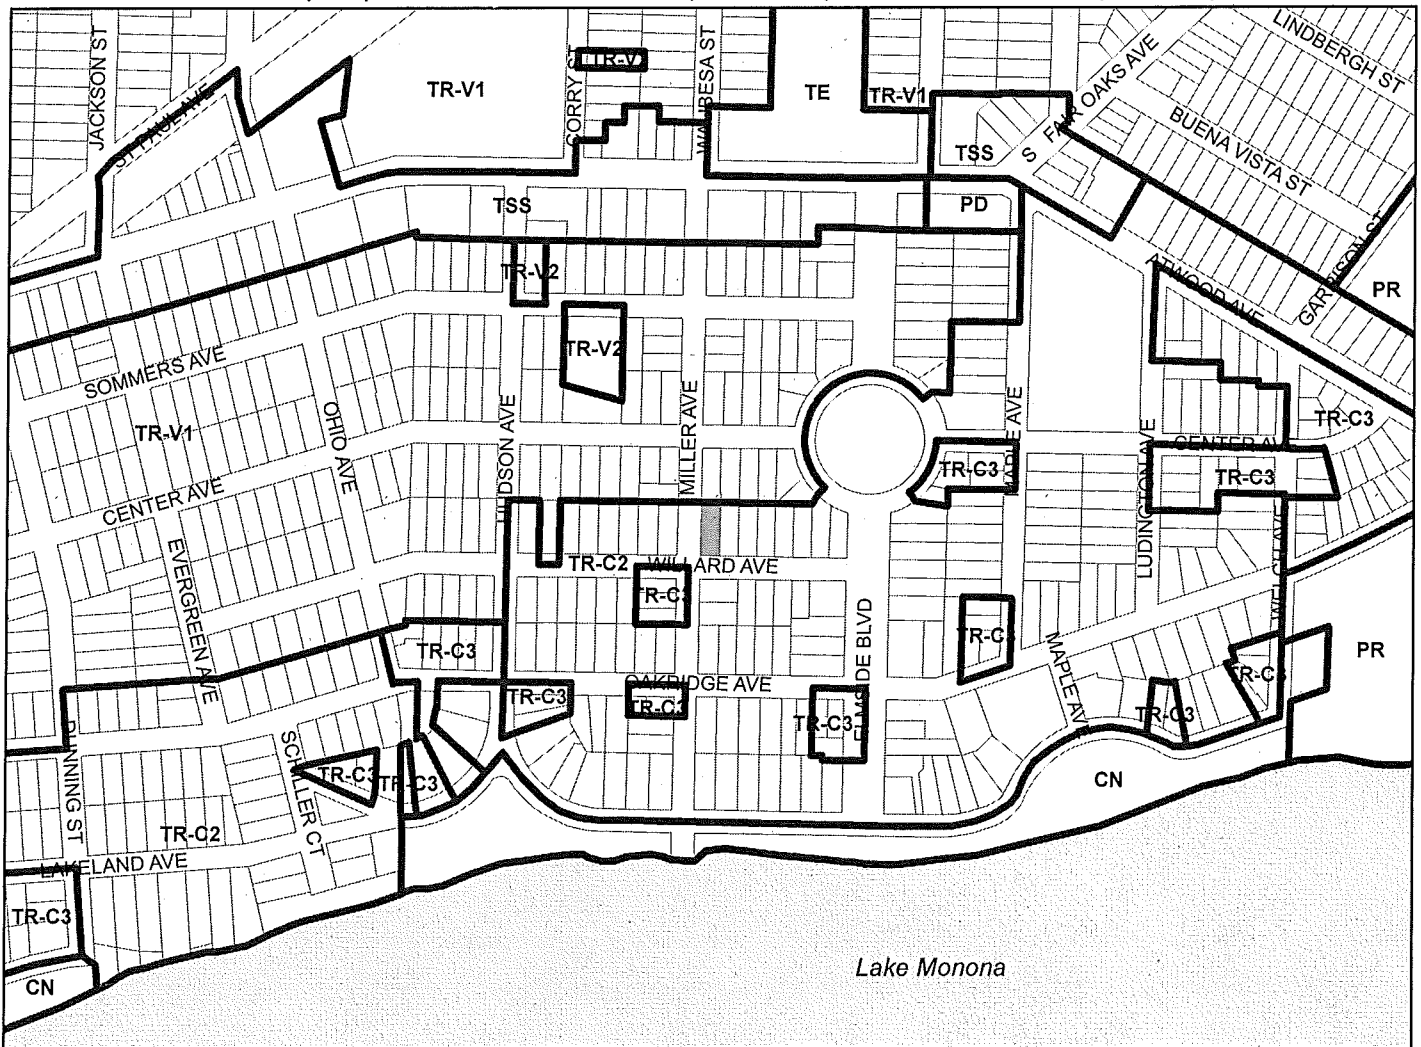

Scale : 1" = 400'

City of Madison, Planning Division : PPE : Date : 30 Jan 2018

