



Location

1336 Drake Street

Applicant

Robert Shapiro
Sammy Aziz, LLC - ZuZu Cafe


Request

Allow amplified sound in the outdoor eating area of a restaurant


Public Hearing Date

Plan Commission

June 29, 2026

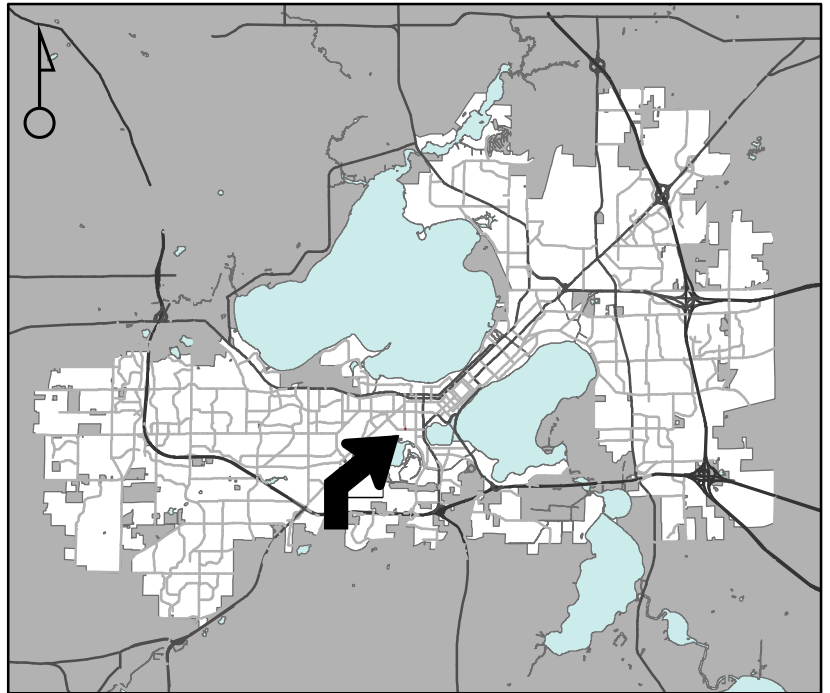

For Questions Contact: Tim Parks at: 261-9632 or tparks@cityofmadison.com or City Planning at 266-4635

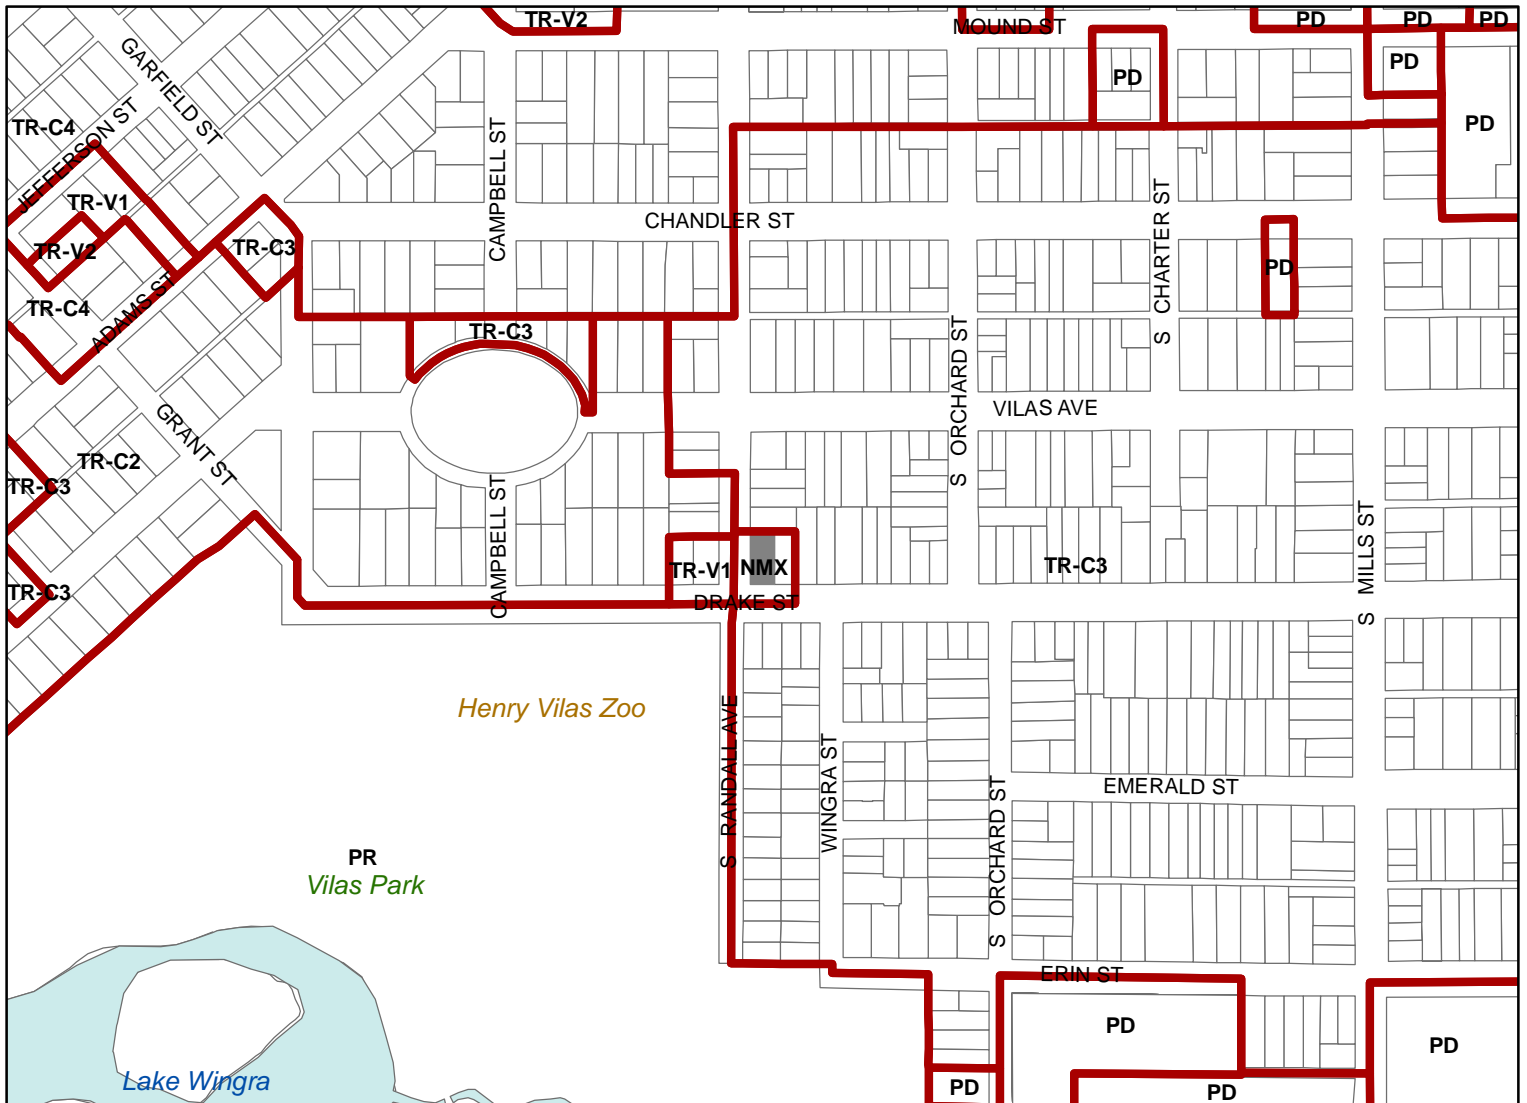

Scale : 1" = 400'

