



City of Madison

Demolition & Conditional Use

Location

4301 Cherokee Drive

Applicant

Susan Bowersox, OPN Architects
Scott Chehak, Madison Metropolitan
School District


Request

Construct new public school building to
replace Cherokee Heights Middle School


Public Hearing Dates

Plan Commission

July 27, 2026

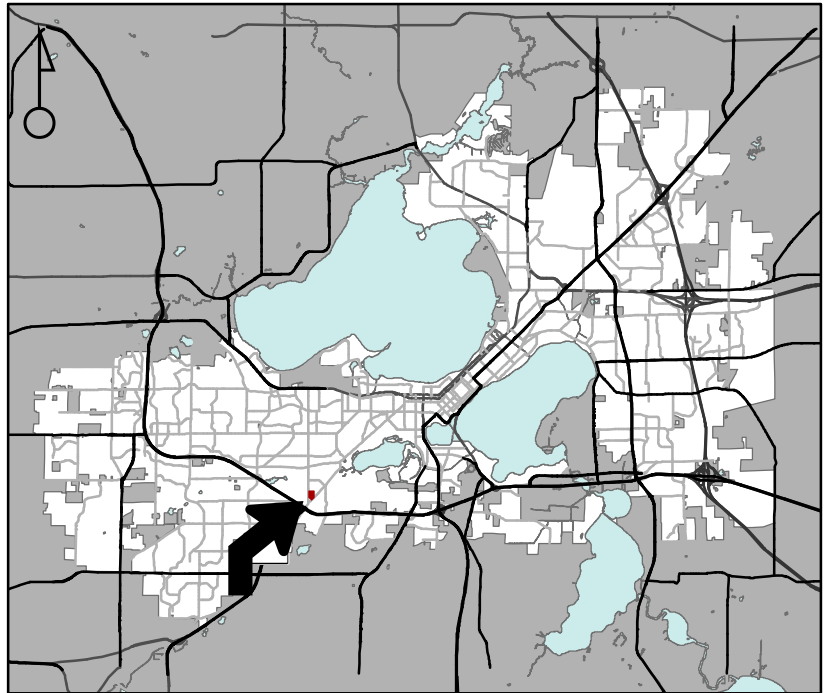

For Questions Contact: Chris Wells at: 261-9135 or cwells@cityofmadison.com or City Planning at 266-4635

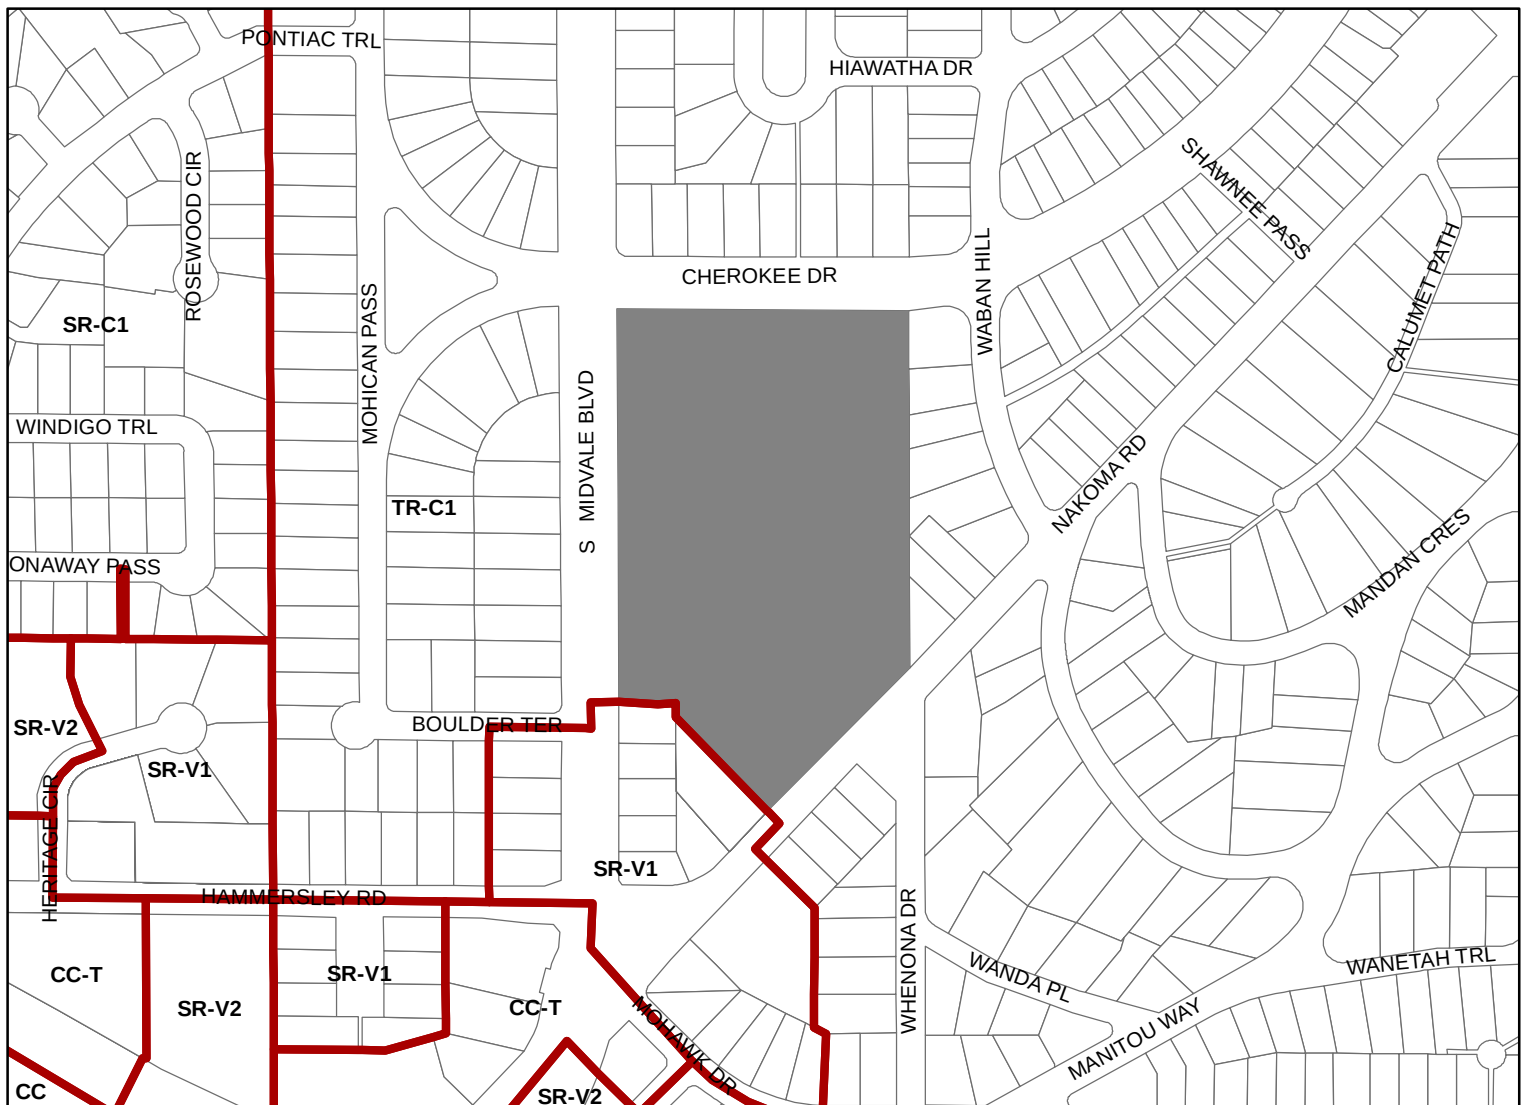

Scale : 1" = 400'

City of Madison, Planning Division : JC : Date : 6-8-26

