



Location

925-995 Applegate Road

Project Name

Revive Restoration, Inc.

Applicant

Josh Wilcox, Gary Brink & Associates, Inc.
Duggan & Edmunds Land, LLC


Request

Demolish two commercial buildings


Public Hearing Date

Plan Commission

August 7, 2023

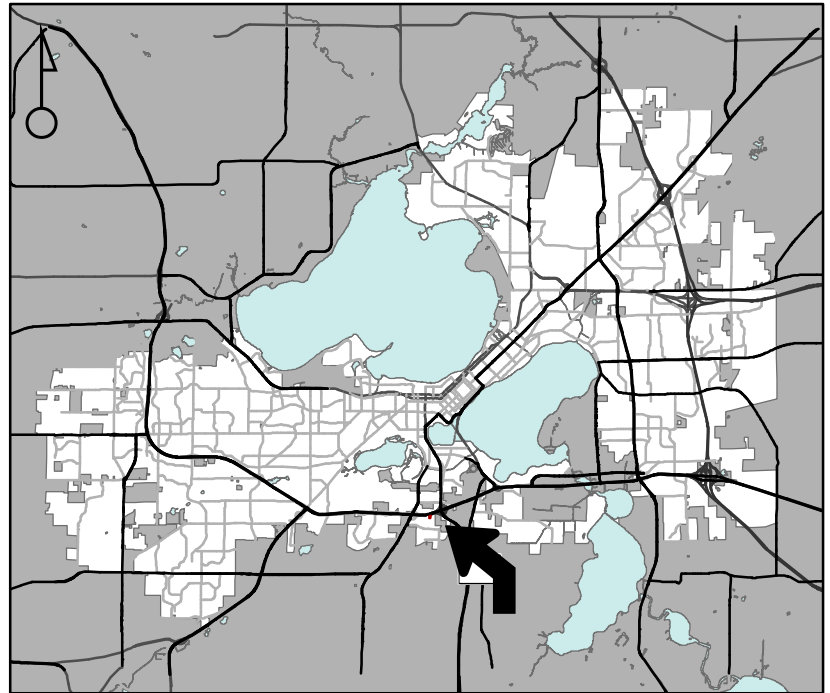

For Questions Contact: Chris Wells at: 261-9135 or cwells@cityofmadison.com or City Planning at 266-4635

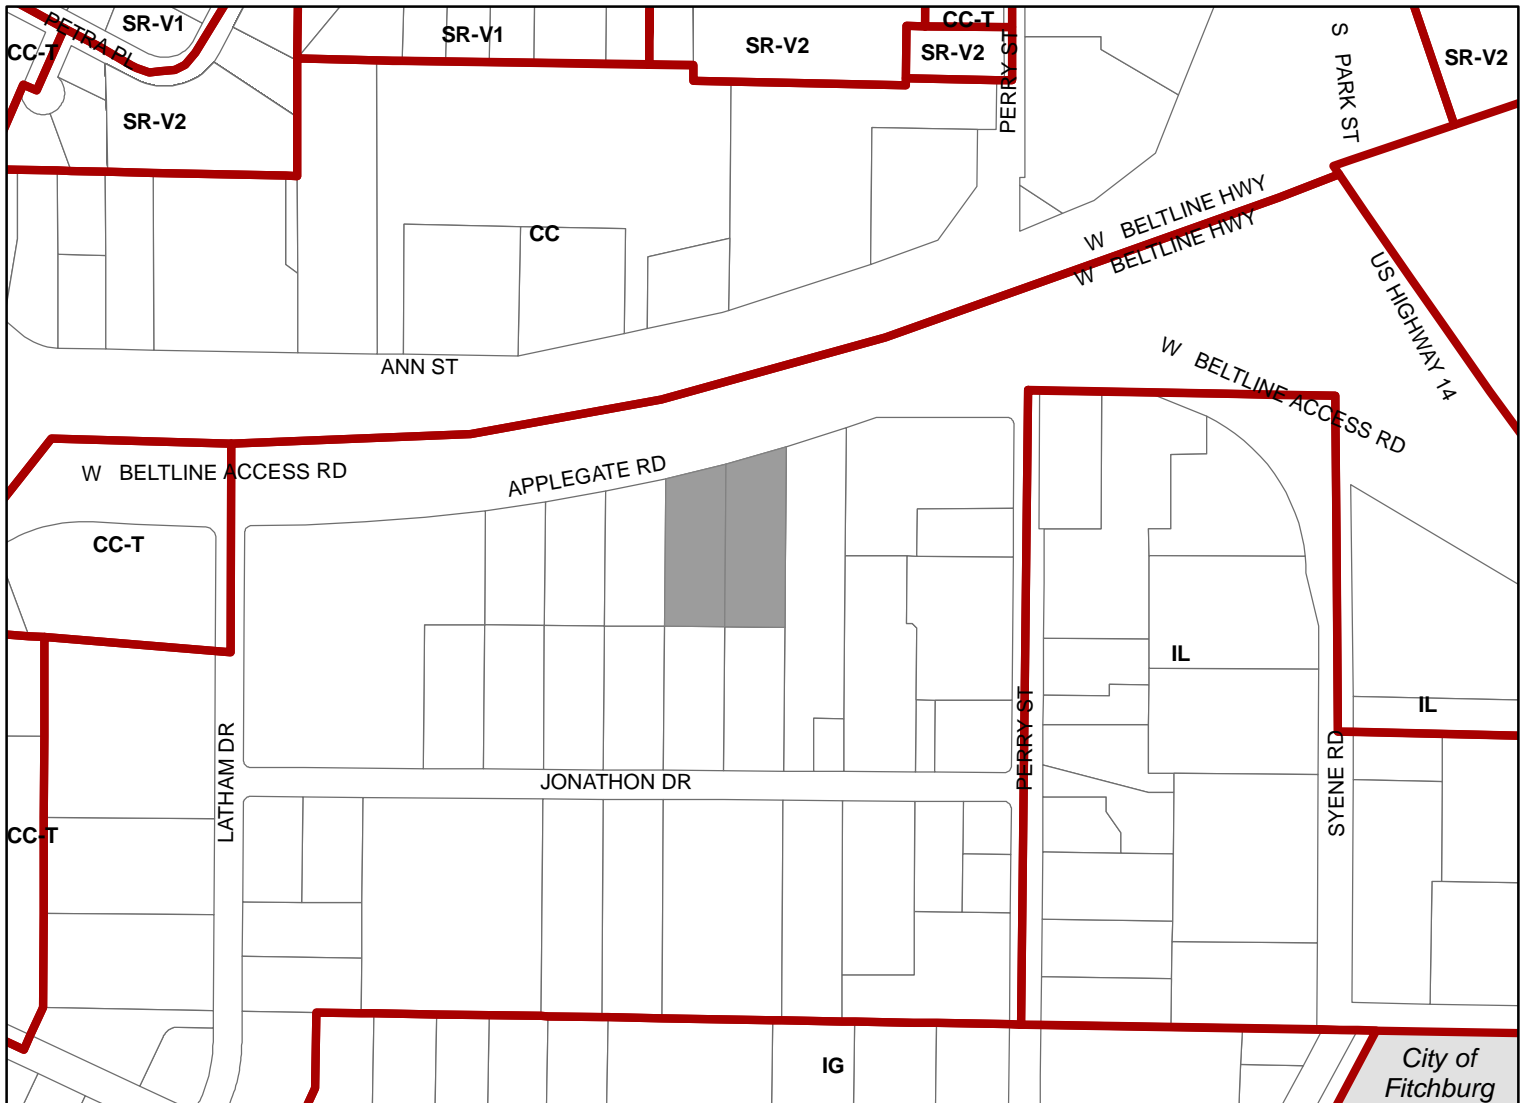

Scale : 1" = 400'

City of Madison, Planning Division : JC : Date : 7-5-23

City of
Fitchburg

