



SCALE: 1/32" = 1'-0"  
0' 16' 32'


# HUB II AT MADISON

126 LANGDON STREET  
MADISON, WISCONSIN 53703

ANTUNOVICH ASSOCIATES - ARCHITECT | 224 WEST HURON STREET, CHICAGO IL 60654 | MAIN: 312.266.1126 FAX: 312.266.7123

LOWER LEVEL 2 PLAN

02/16/21

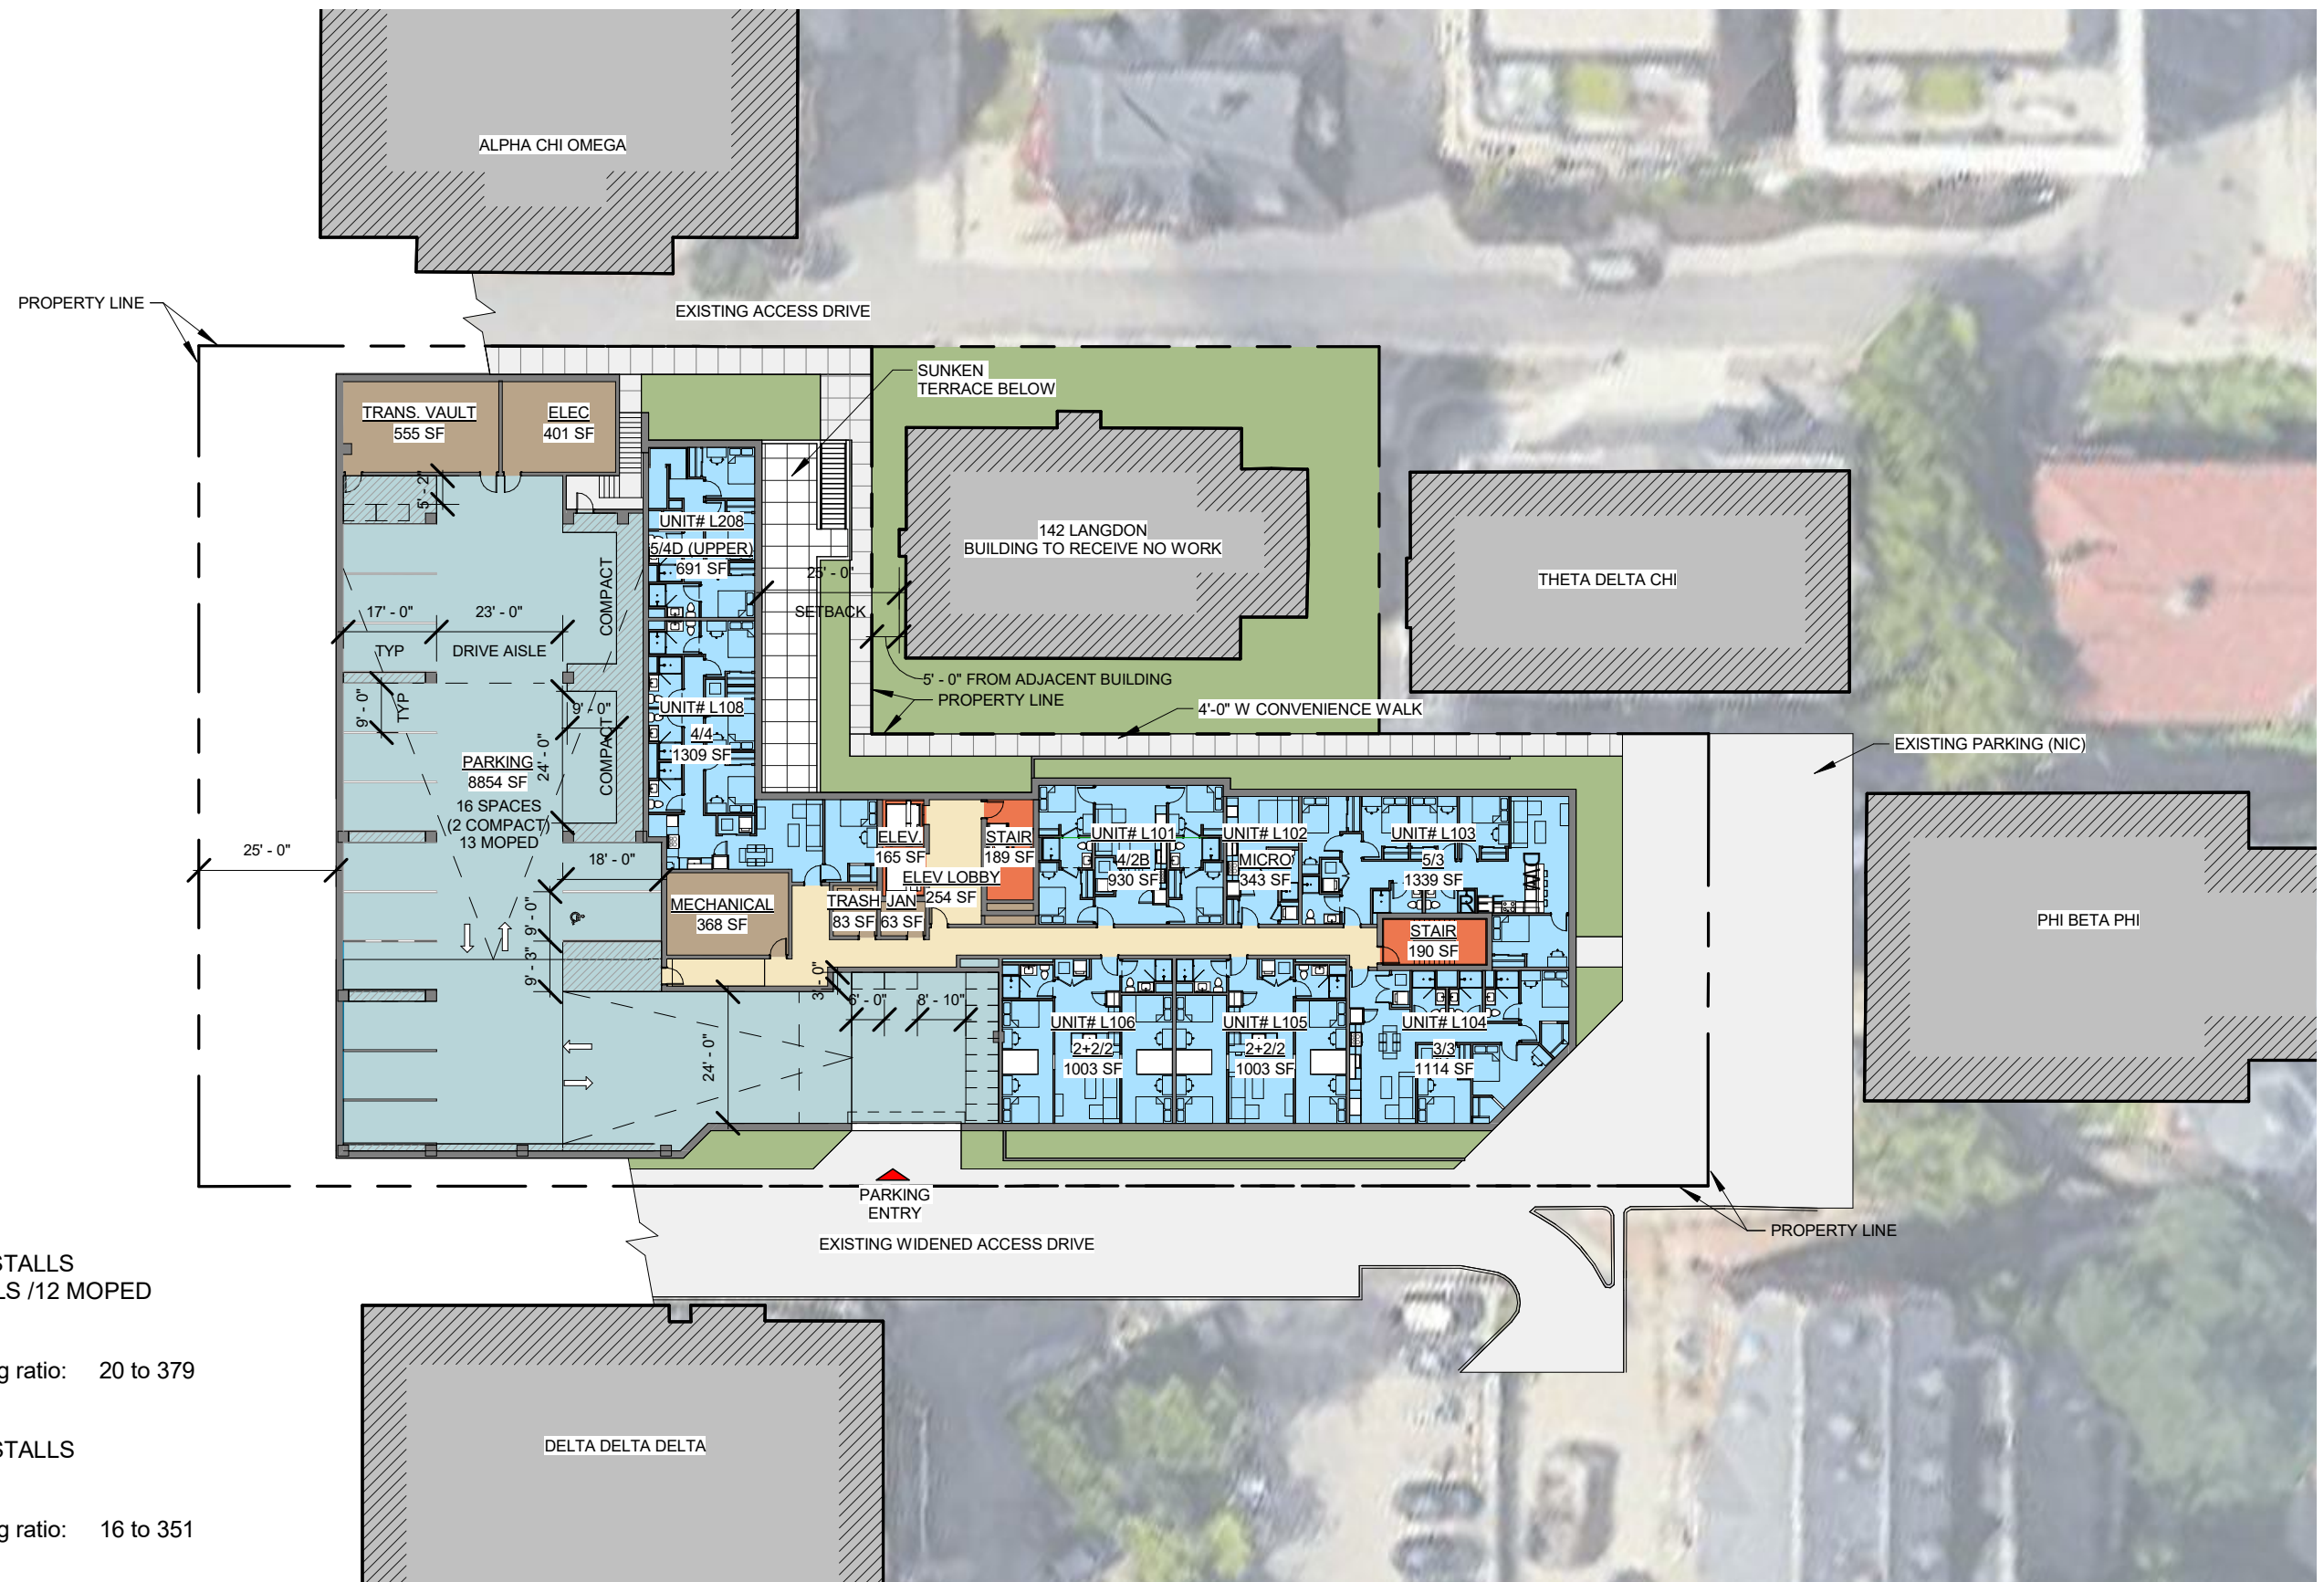


PREVIOUS: 16 VEHICLE STALLS  
 4 FLEX STALLS /12 MOPED  
 5 MOPED

Vehicle parking ratio: 20 to 379  
 5.27%

CURRENT: 16 VEHICLE STALLS  
 13 MOPED

Vehicle parking ratio: 16 to 351  
 4.55%

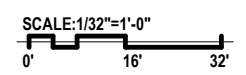


# HUB II AT MADISON

126 LANGDON STREET  
 MADISON, WISCONSIN 53703  
 ANTUNOVICH ASSOCIATES - ARCHITECT | 224 WEST HURON STREET, CHICAGO IL 60654 | MAIN: 312.266.1126 FAX: 312.266.7123

## LOWER LEVEL 1 PLAN

02/17/2021



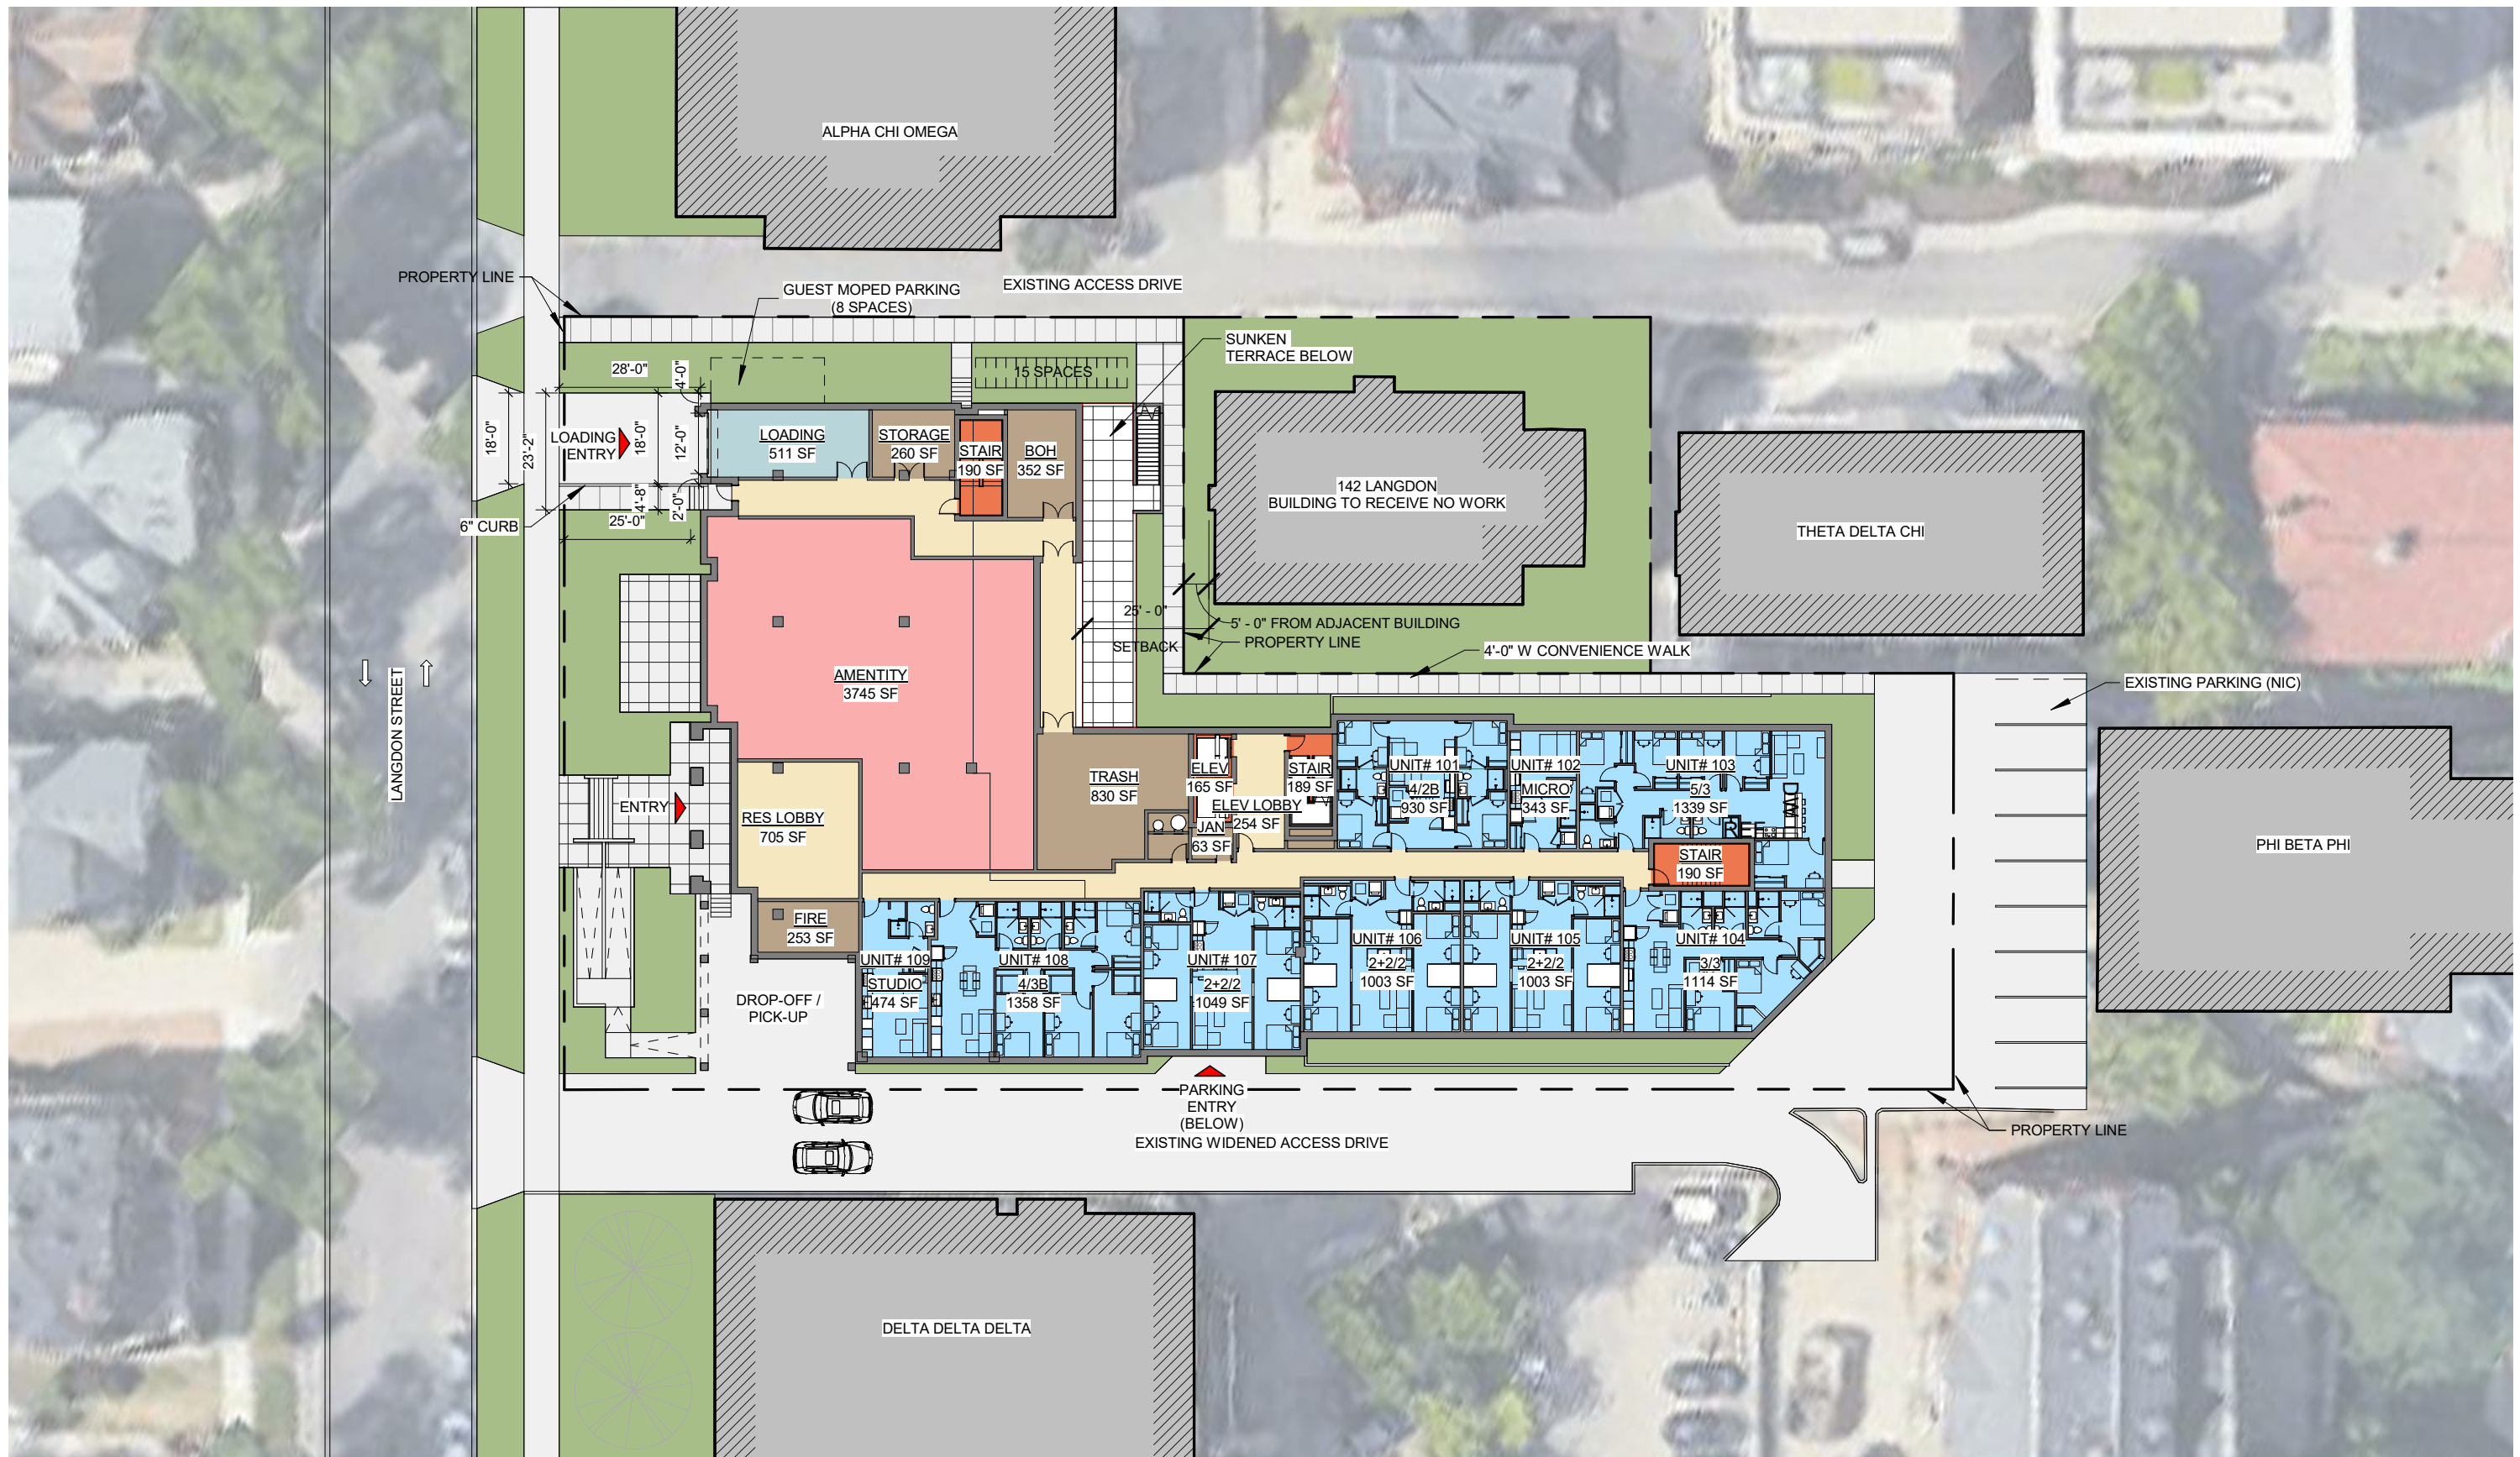

# HUB II AT MADISON

126 LANGDON STREET  
MADISON, WISCONSIN 53703

ANTUNOVICH ASSOCIATES - ARCHITECT | 224 WEST HURON STREET, CHICAGO IL 60654 | MAIN: 312.266.1126 FAX: 312.266.7123

SCALE: 1/32" = 1'-0"  
0' 16' 32'

LEVEL 1 PLAN

02/17/2021