



City of Madison

Preliminary Plat, Final Plat and TR-P Master Plan Amendment


Project Name
Village at Autumn Lake Replat No. 4

Location
1802-1830 Twin Fawn Trail


Applicant
Chris Ehlers, VAL, LLC / Brett Stoffregan, D'Onofrio Kottke & Associates

Proposed Use
Village at Autumn Lake Replat No. 4, replatting 6 single-family lots and 2 lots to be developed with a two-family twin home into 10 single-family lots

Public Hearing Date
Plan Commission
January 27 2020
Common Council
February 4 2020

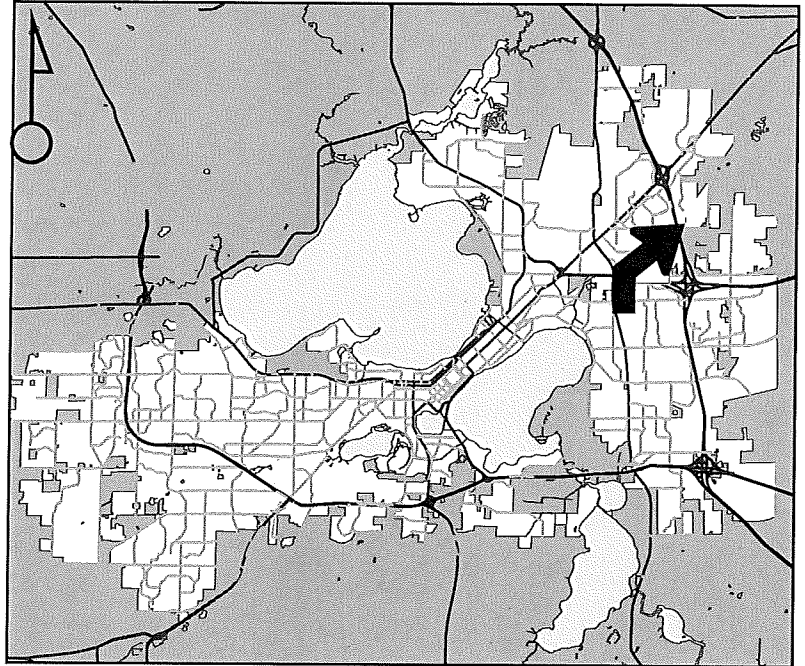

For Questions Contact: Tim Parks at: 261-9632 or tparks@cityofmadison.com or City Planning at 266-4635

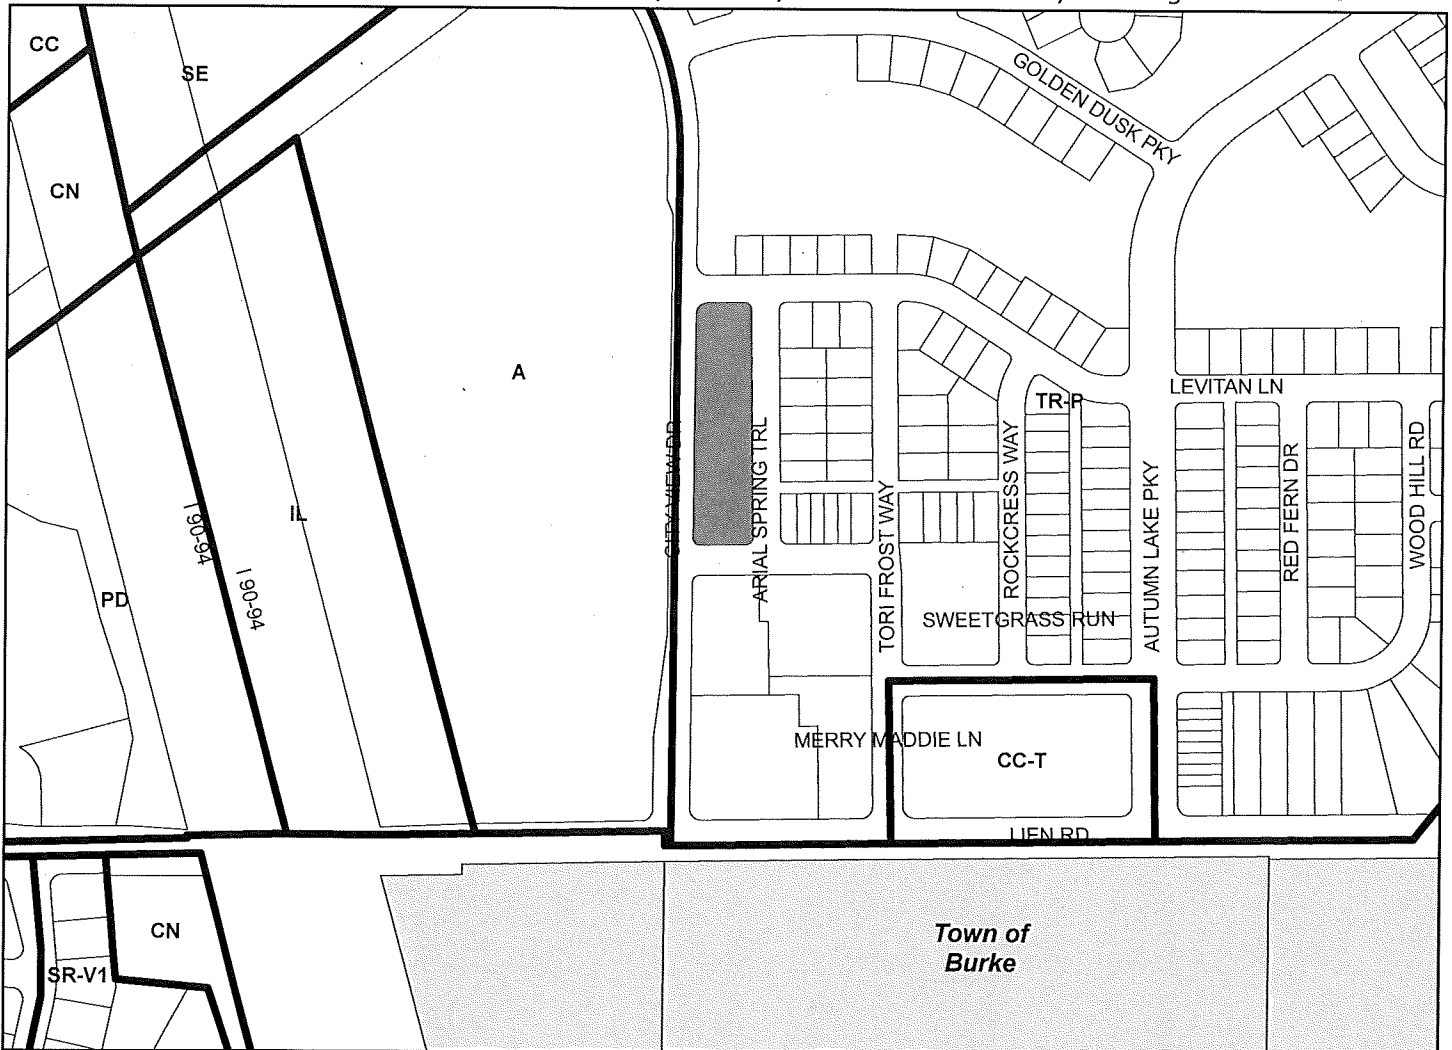

Scale : 1" = 500'

