


# LOCATION MAP

City of Madison  
 Dept. of Public Works - Parks Div.  
 City-County Building, Suite 104  
 210 Martin Luther King Jr. Blvd.  
 PO Box 2987  
 Madison, WI 53701-2987

Graphical Scale  
 0 1 2 mi  
  
**play**  
**MADISON**  
**PARKS**

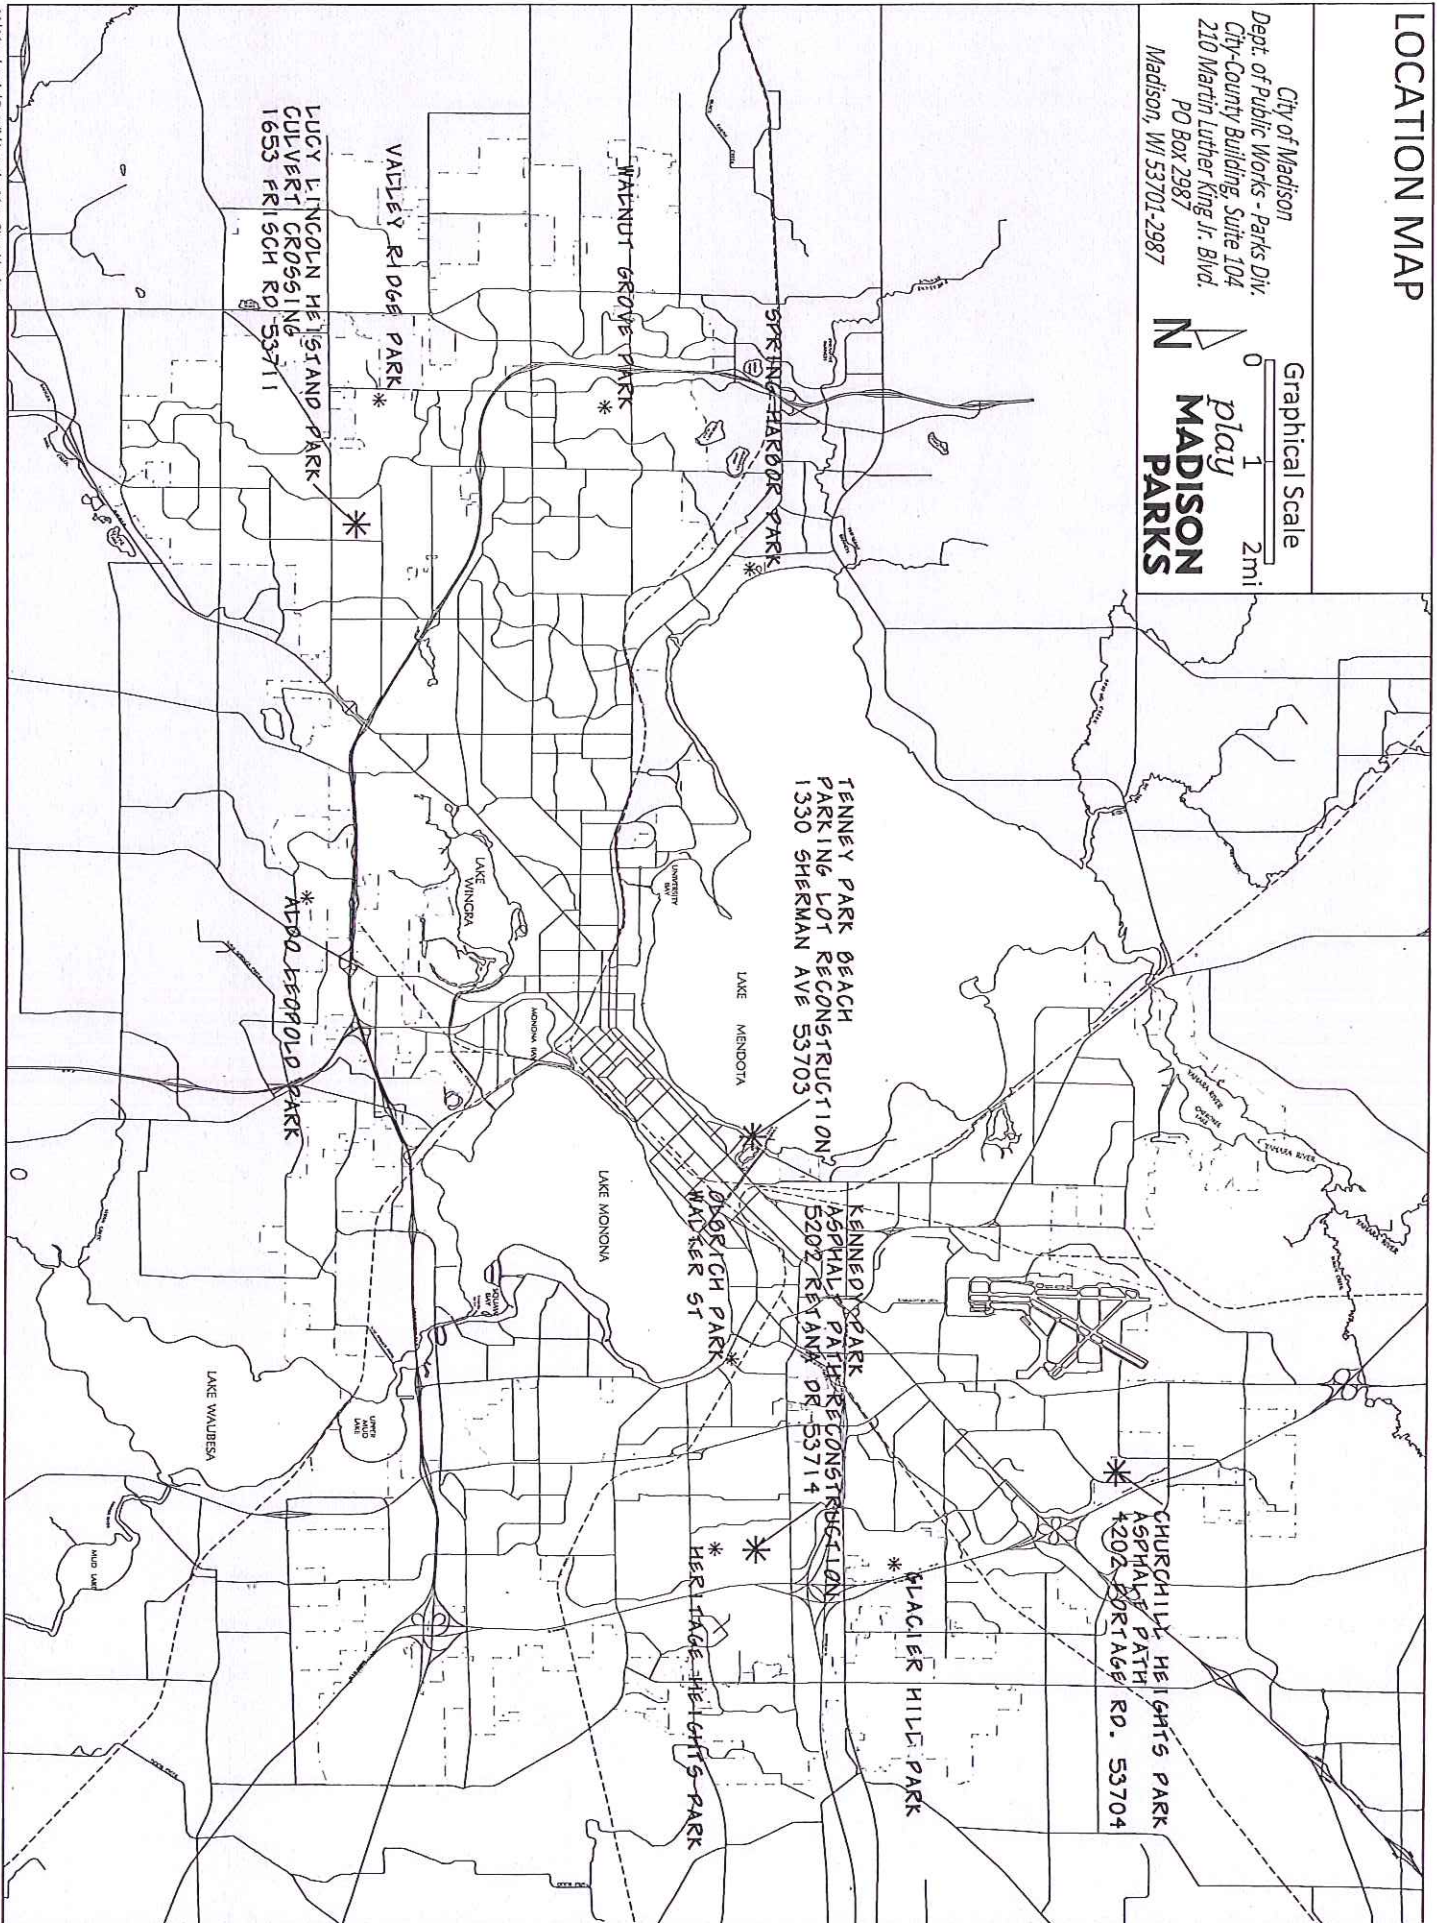


TRINITY PARK BEACH PARKING LOT




# GRADING PLAN

STORMWATER AND SWAMPING AREA  
 2015/1/16/2015  
 DATE: 1/16/2015  
 TIME: 10:00 AM  
 PROJECT: TENNEY PARK BEACH PARKING LOT RECONSTRUCTION  
 CLIENT: TENNEY PARK BEACH

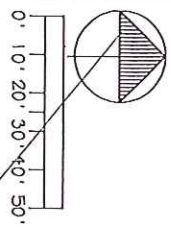


# TENNEY PARK BEACH PARKING LOT RECONSTRUCTION

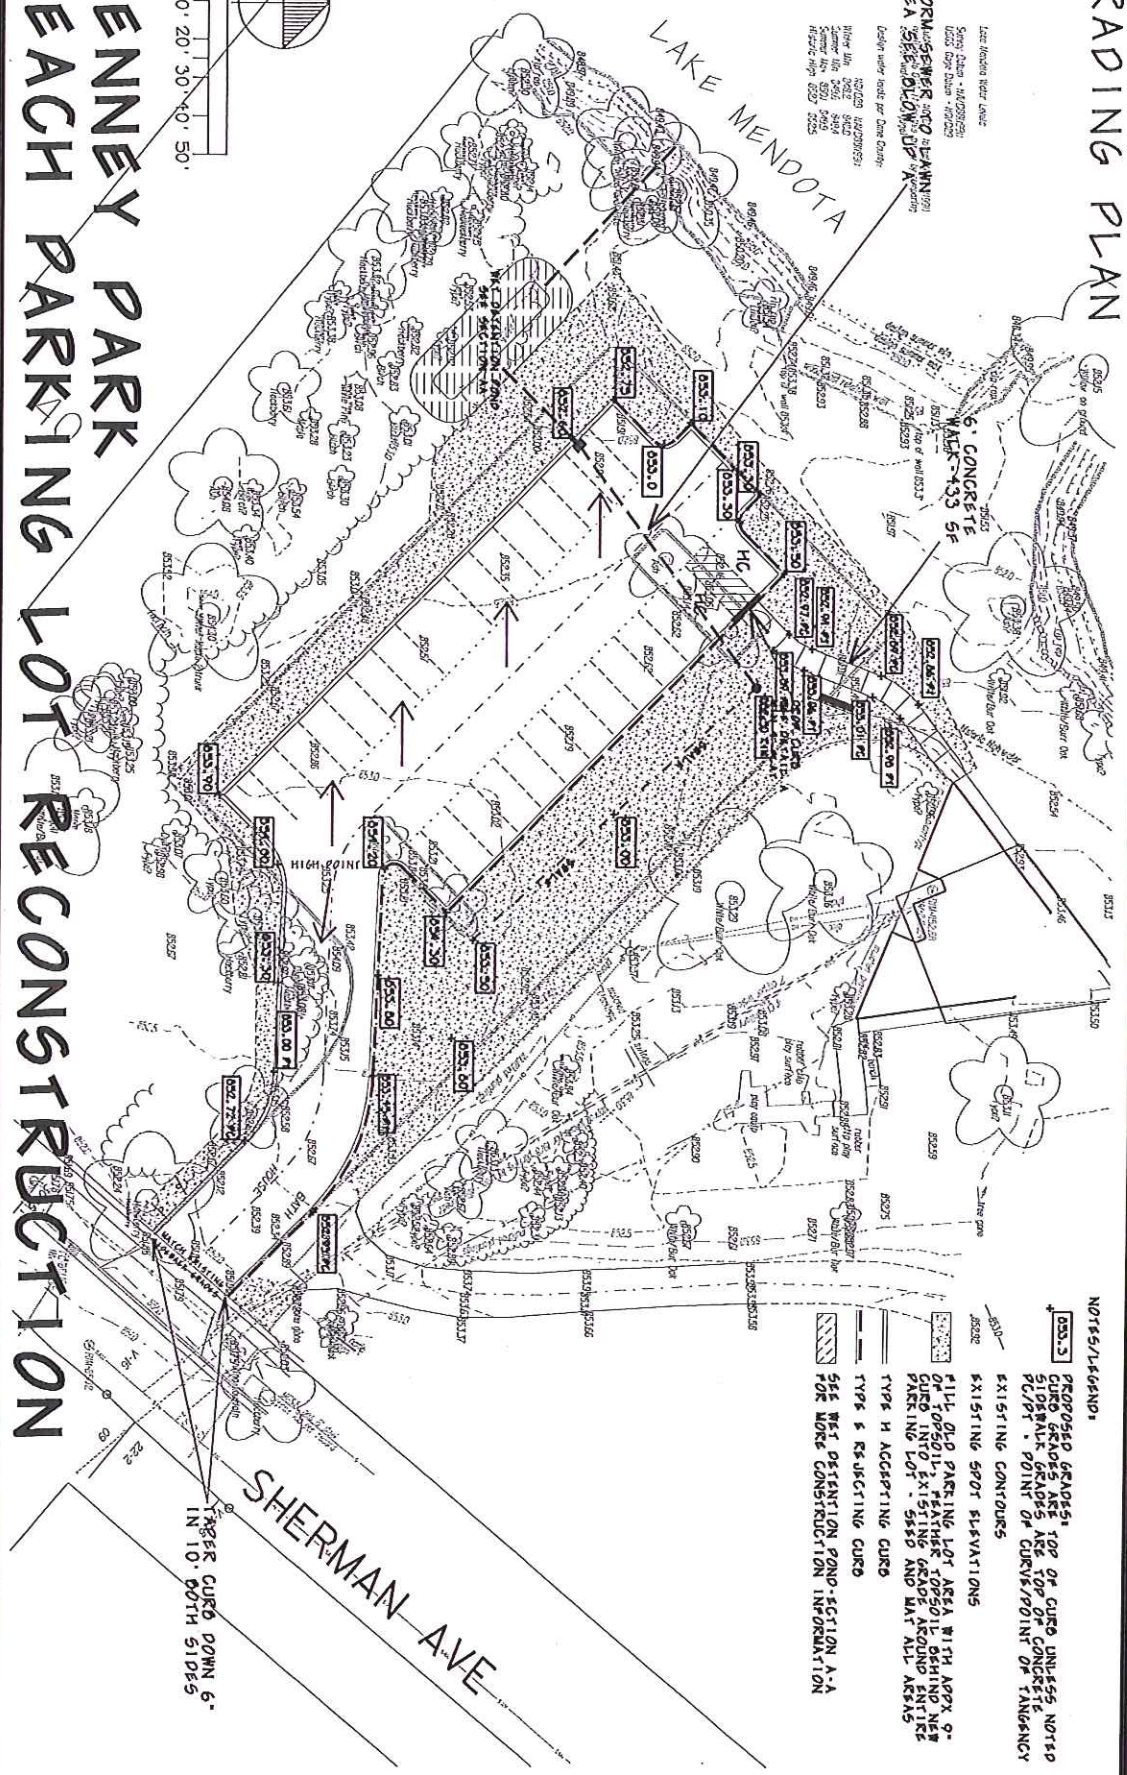

- NOTES/LEGEND:
- 525.00 PROPOSED GRADES, TOP OF CURB UNLESS NOTED
  - EXISTING GRADES ARE TOP OF CONCRETE
  - PC/PT - POINT OF CURVE/POINT OF TANGENCY
  - EXISTING CONTOURS
  - EXISTING SPOT ELEVATIONS
  - FILL OLD PARKING LOT AREA WITH APPROX. 9" OF 50/10, FEATHER TOPSOIL GRINDING NEW PARKING LOT - 5495 AND HAT ALL AREAS
  - TYPE H ACCEPTING CURB
  - TYPE K ACCEPTING CURB
  - SEE WEST SECTION POND SECTION A-A FOR MORE CONSTRUCTION INFORMATION

SHERMAN AVE  
 PARKER CURB DOWN 6" IN 10' BOTH SIDES

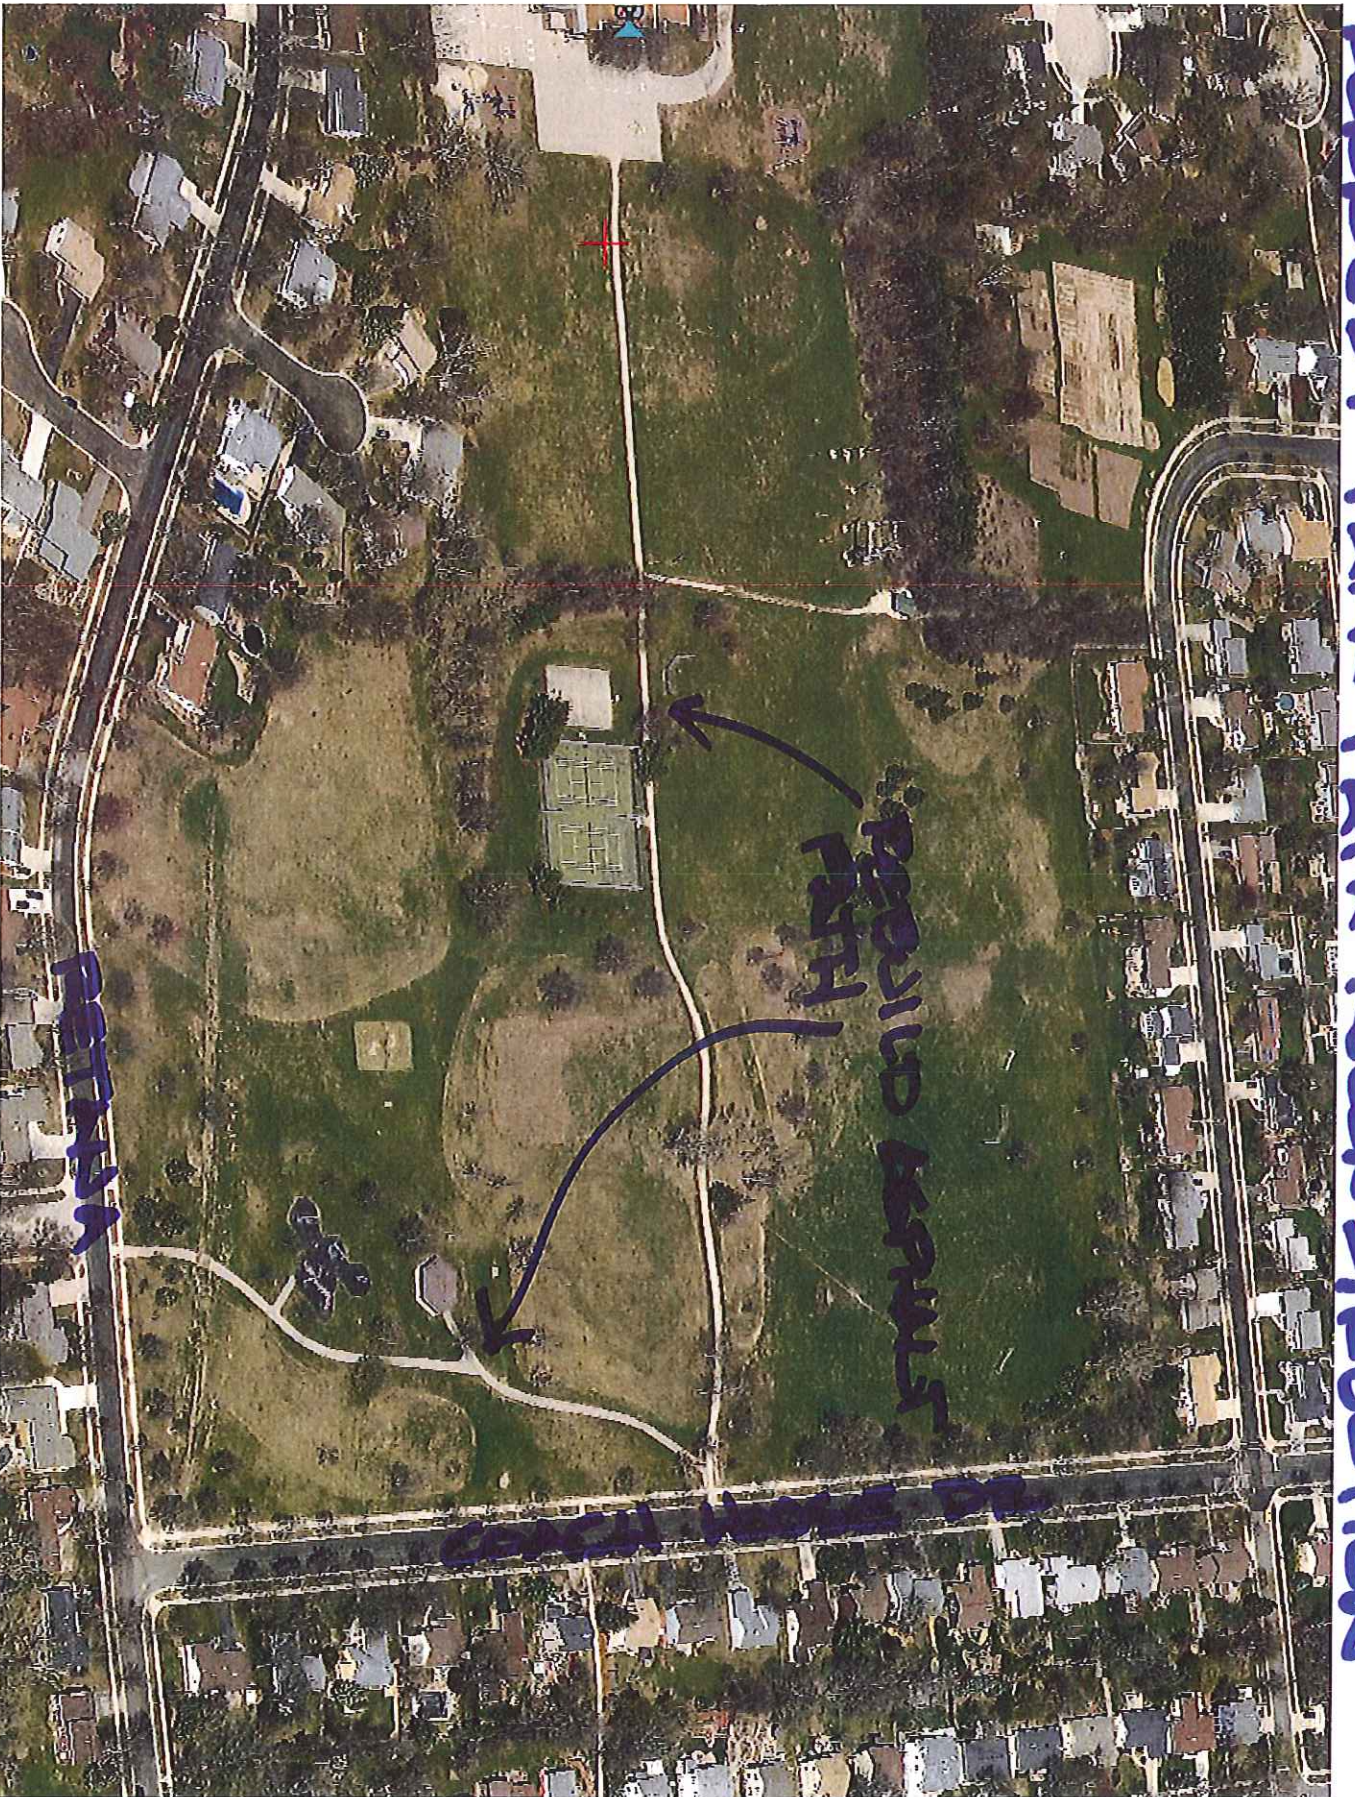


REAR END OF PARK PATH RECONSTRUCTION

RECON


PROPOSED ASPHALT PATH

- NOTES:**
- BID ITEM 40311 - PULVERIZE AND SHAPE IS TO INCLUDE THE PULVERIZING OF THE EXISTING ASPHALT PATH, ALL FINISH GRADING, ROLLING AND SHAPING OF THE EXISTING PULVERIZED SURFACE IN PREPARATION FOR NEW ASPHALT, INCLUDING ANY REMOVAL OF MATERIAL REFERRED TO ASURE, THE NEW ASPHALT IS FLUSH WITH EXISTING ASPHALT OR CONCRETE SURFACES. IT ALSO IS TO INCLUDE TEST ROLLING FOR CONCRETE SURFACES. IT - CONTRACTOR TO REATHER TOPSOIL, SEED AND MAT - / S.
  - TOTAL 50 FT OF ASPHALT PATH: A.176 B.6,195 C.3,003 D.3,161 E.204 TOTAL.13,139 SF.1,160 SY
  - 5' ON EACH SIDE - TOTAL 50 FT OF TOPSOIL/SEED AND MAT AREA.16,060 SF.1,170 SY

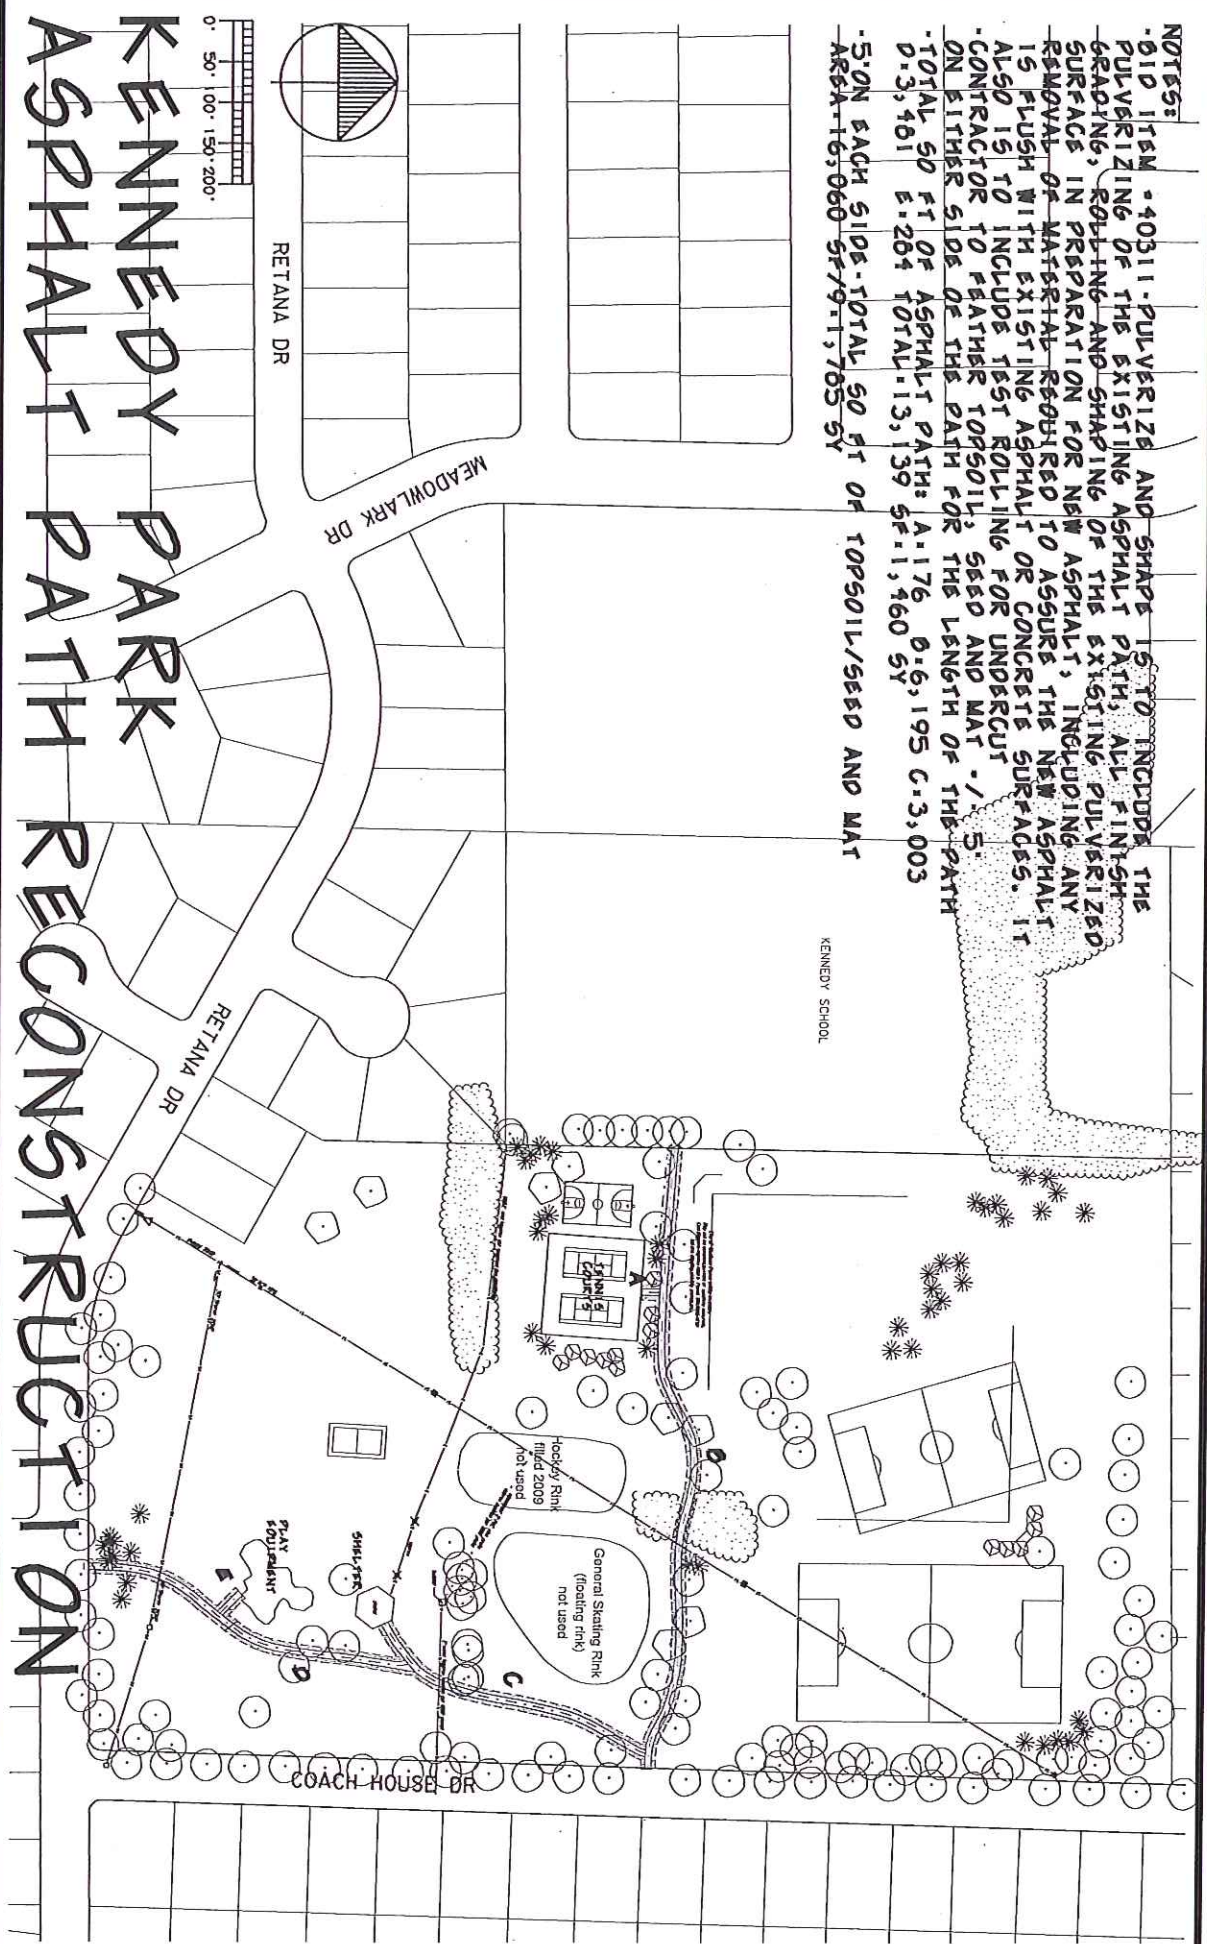


**KENNEDY PARK  
ASPHALT PATH RECONSTRUCTION**

# CHORREUILLO HEIGHTS PARK PARTY

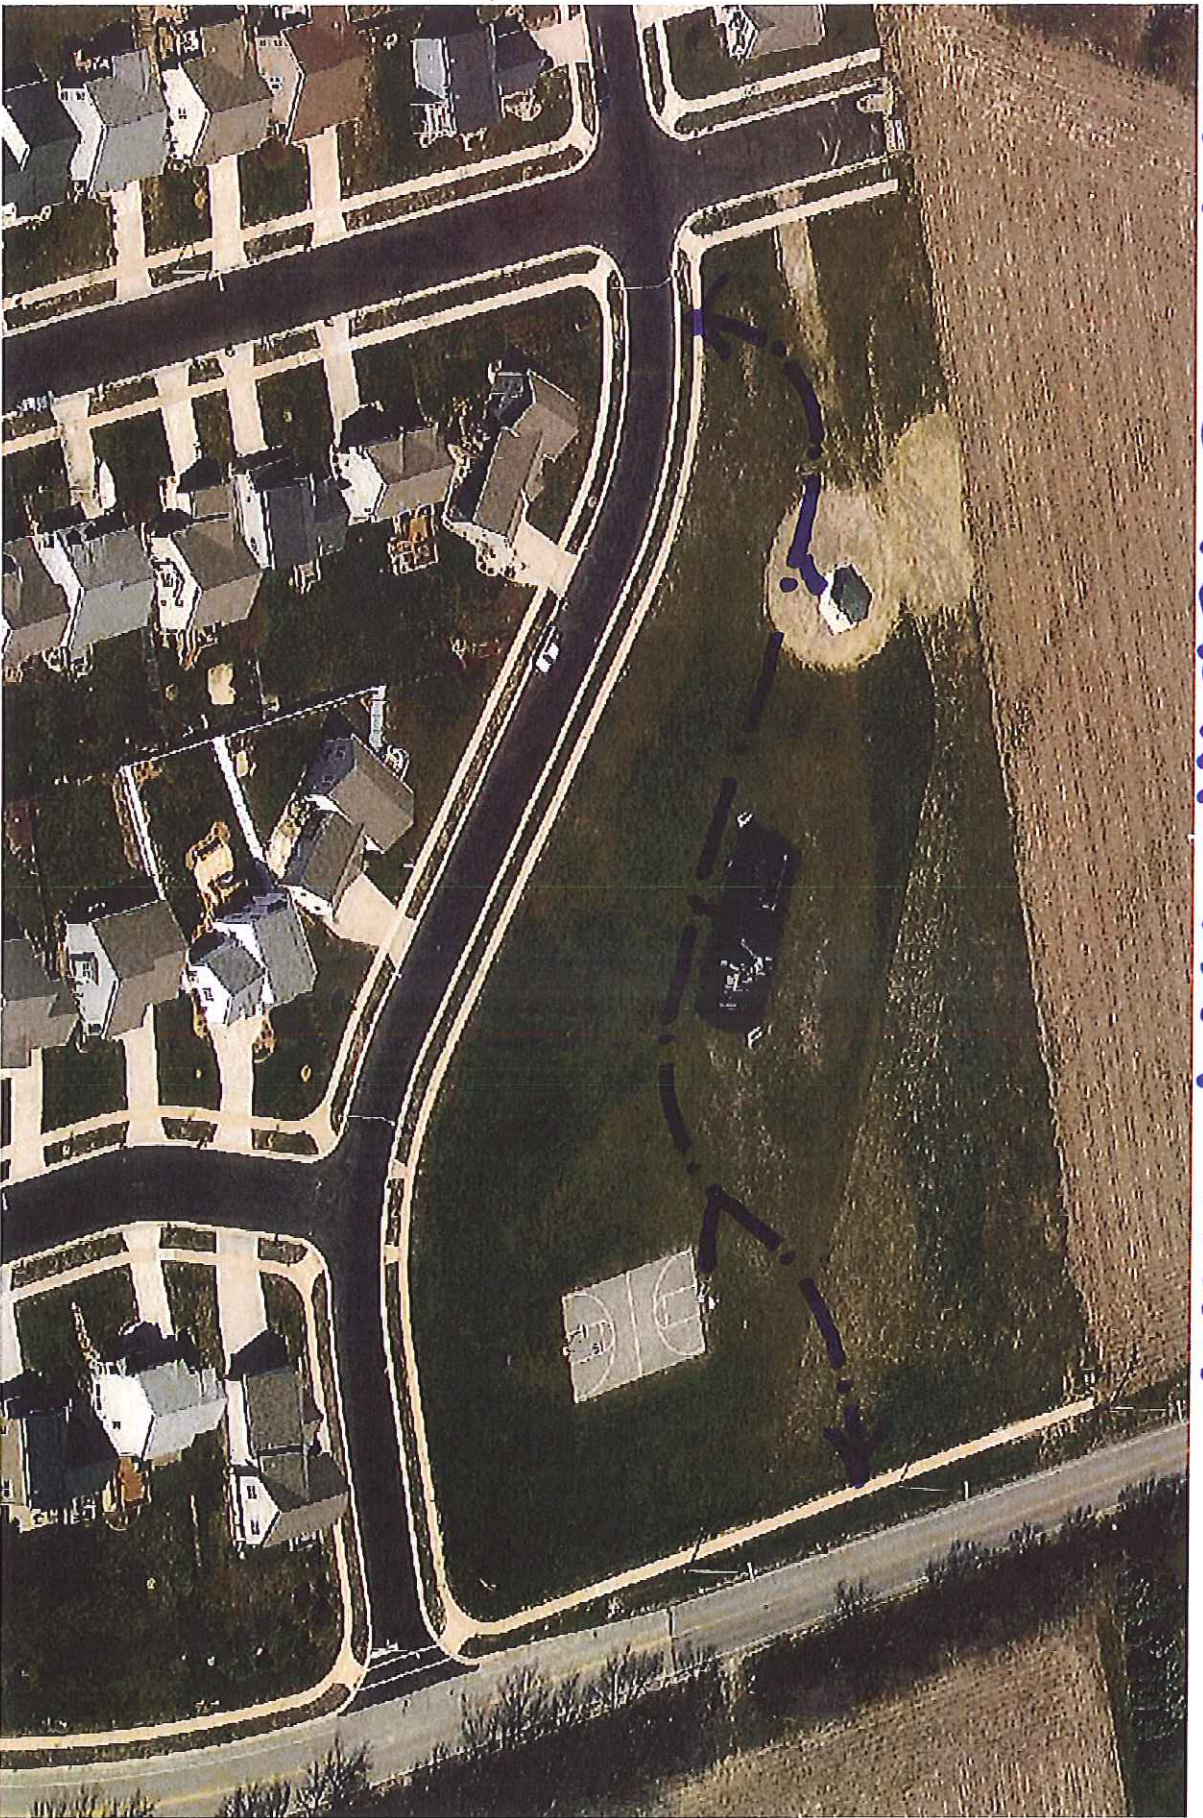

# GRADING PLAN CHURCHVILLE HEIGHTS PARK ASPHALT PATH CONSTRUCTION


City of Madison Parks Utility Inventory  
 May not be complete, current or spatially accurate.  
 Call Diggers Hotline (800) & Parks Div. (266-4711)  
 before digging-drilling-stakes-etc.

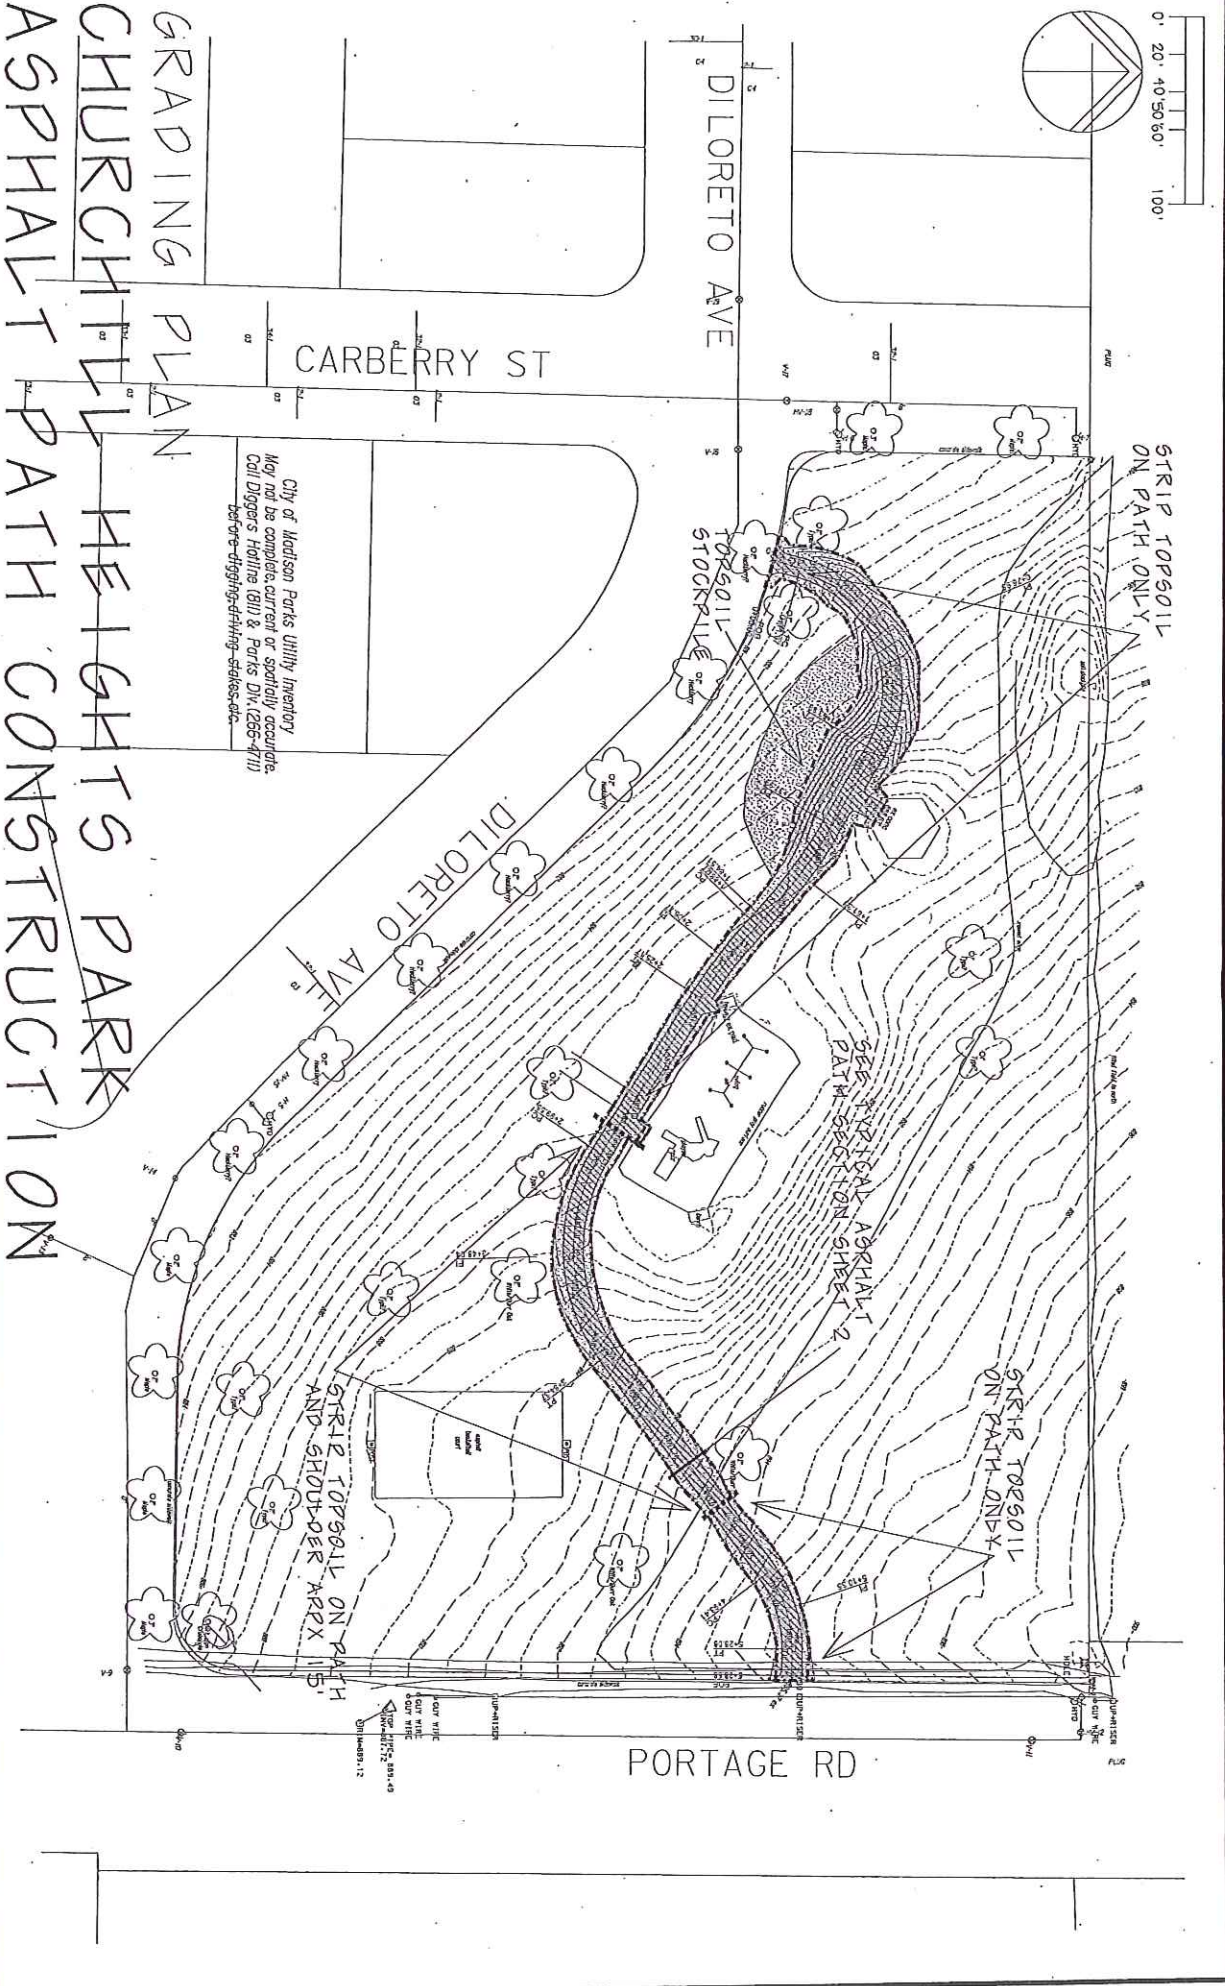

PORTAGE RD

# GRADING PLAN LUCY LINCOLN HEIGHTS PATH & CULVERT CROSSING



M=6824.000  
 E=7923.463300  
 ELEV=1023.500

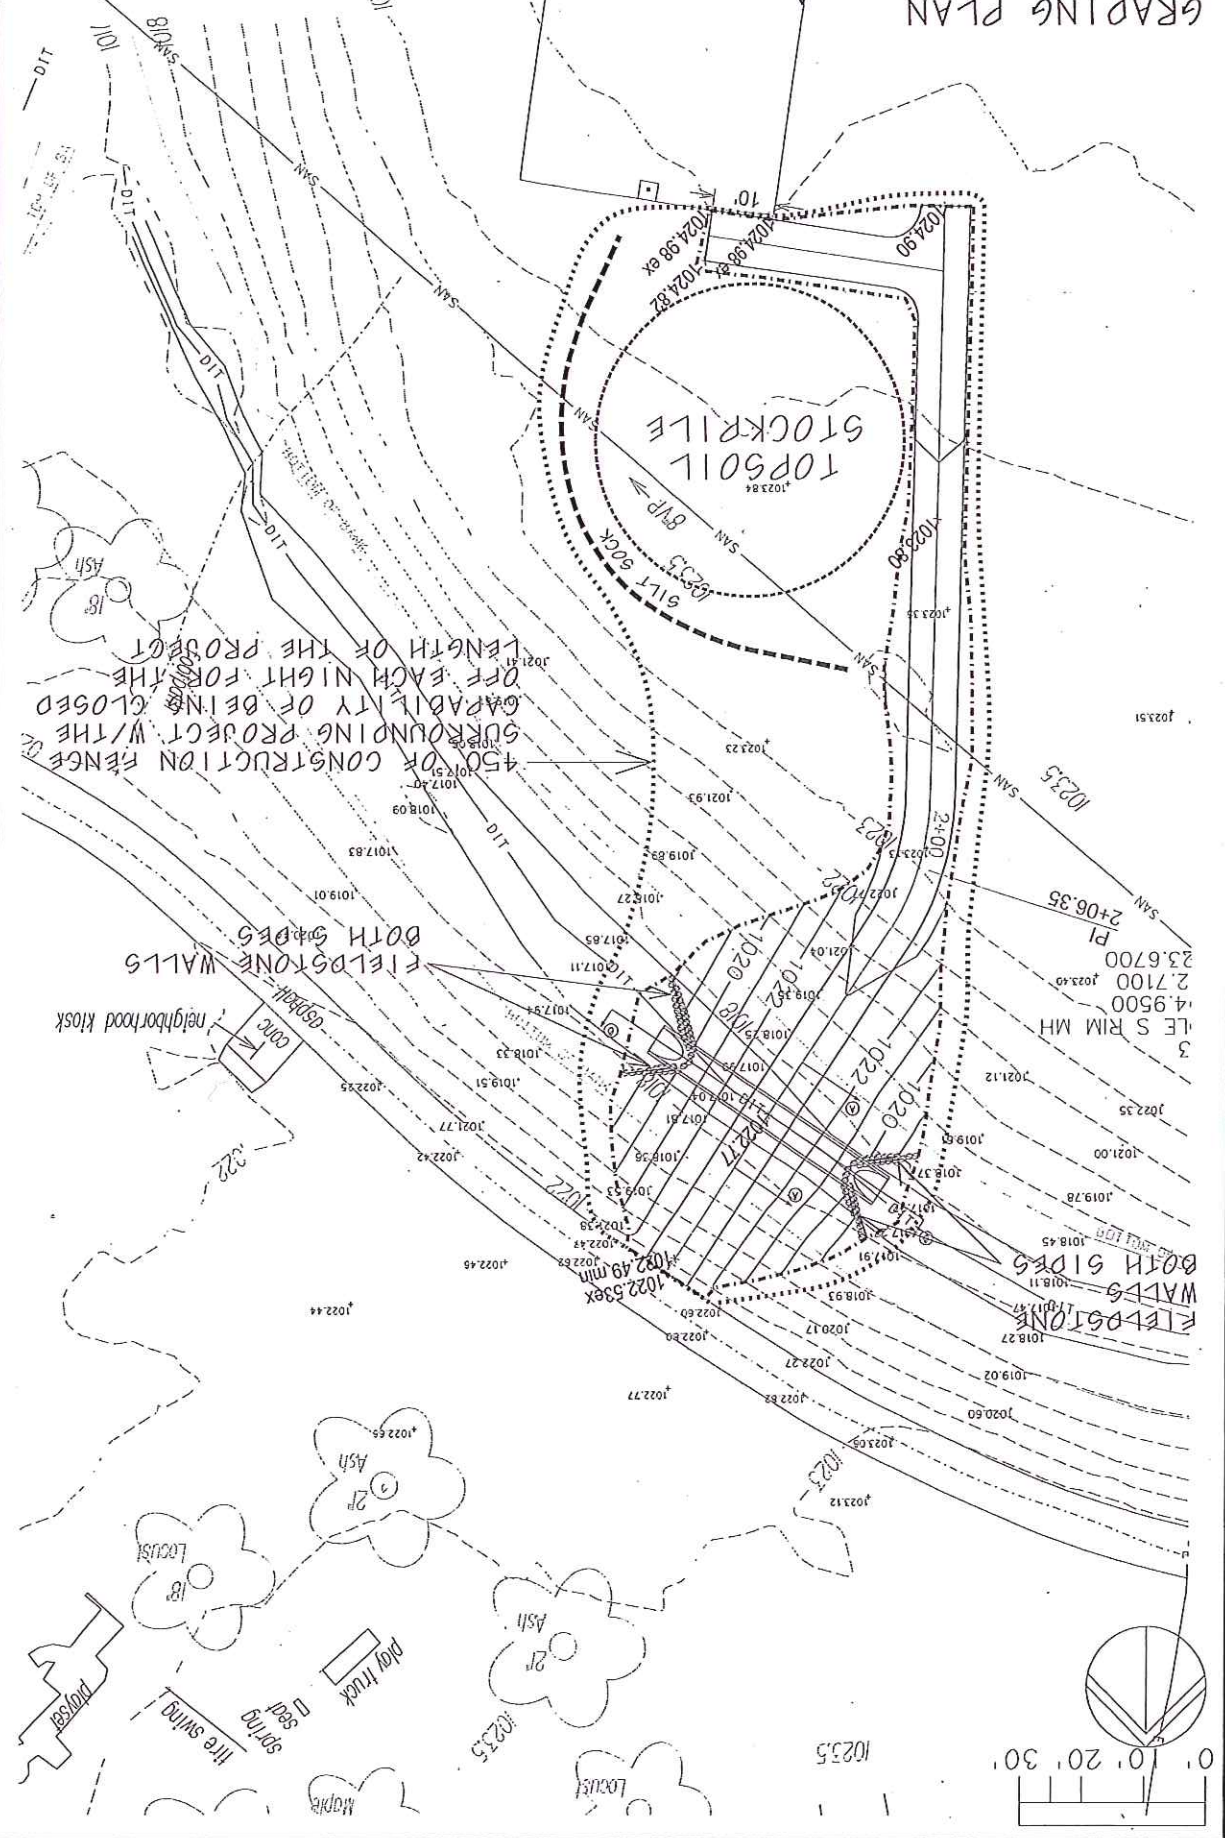


450' OF CONSTRUCTION FENCE  
 SURROUNDING PROJECT WITH  
 CAPABILITY OF BEING CLOSED  
 OFF EACH NIGHT FOR THE  
 LENGTH OF THE PROJECT

FIELDSTONE WALLS  
 BOTH SIDES

FIELDSTONE  
 WALLS  
 BOTH SIDES

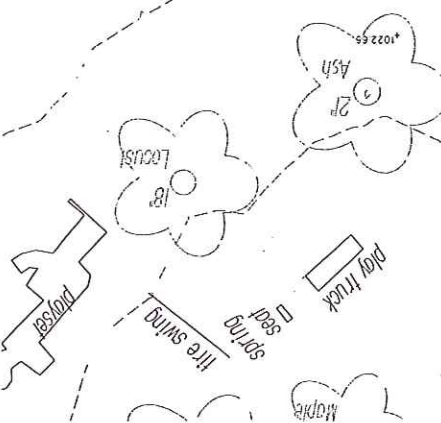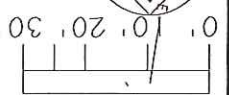

3  
 LE S RIM MH  
 4.9500  
 2.7100  
 23.6700  
 PI  
 2+06.35

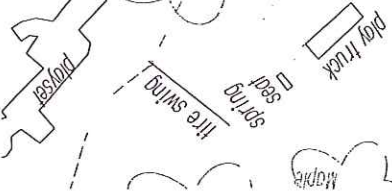





LOCATION MAP:

LUCY LINCOLN THE STAND PARK

LOCF UNSEEN WASTAND PARK

STREET

FRONT

