


SANITARY SEWER REPAIRS		
PIPE DIAMETER	LENGTH (LF)	ESTIMATED COST
6"	246	\$20,418.00
8"	3,359	\$225,053.00
12"	1,398	\$127,218.00
15"	966	\$101,430.00
LATERALS	20	\$6,600.00
OUTSIDE DROPS	2	\$660.00
MISCELLANEOUS	--	\$70,000.00
TOTAL	5,969	\$551,379.00

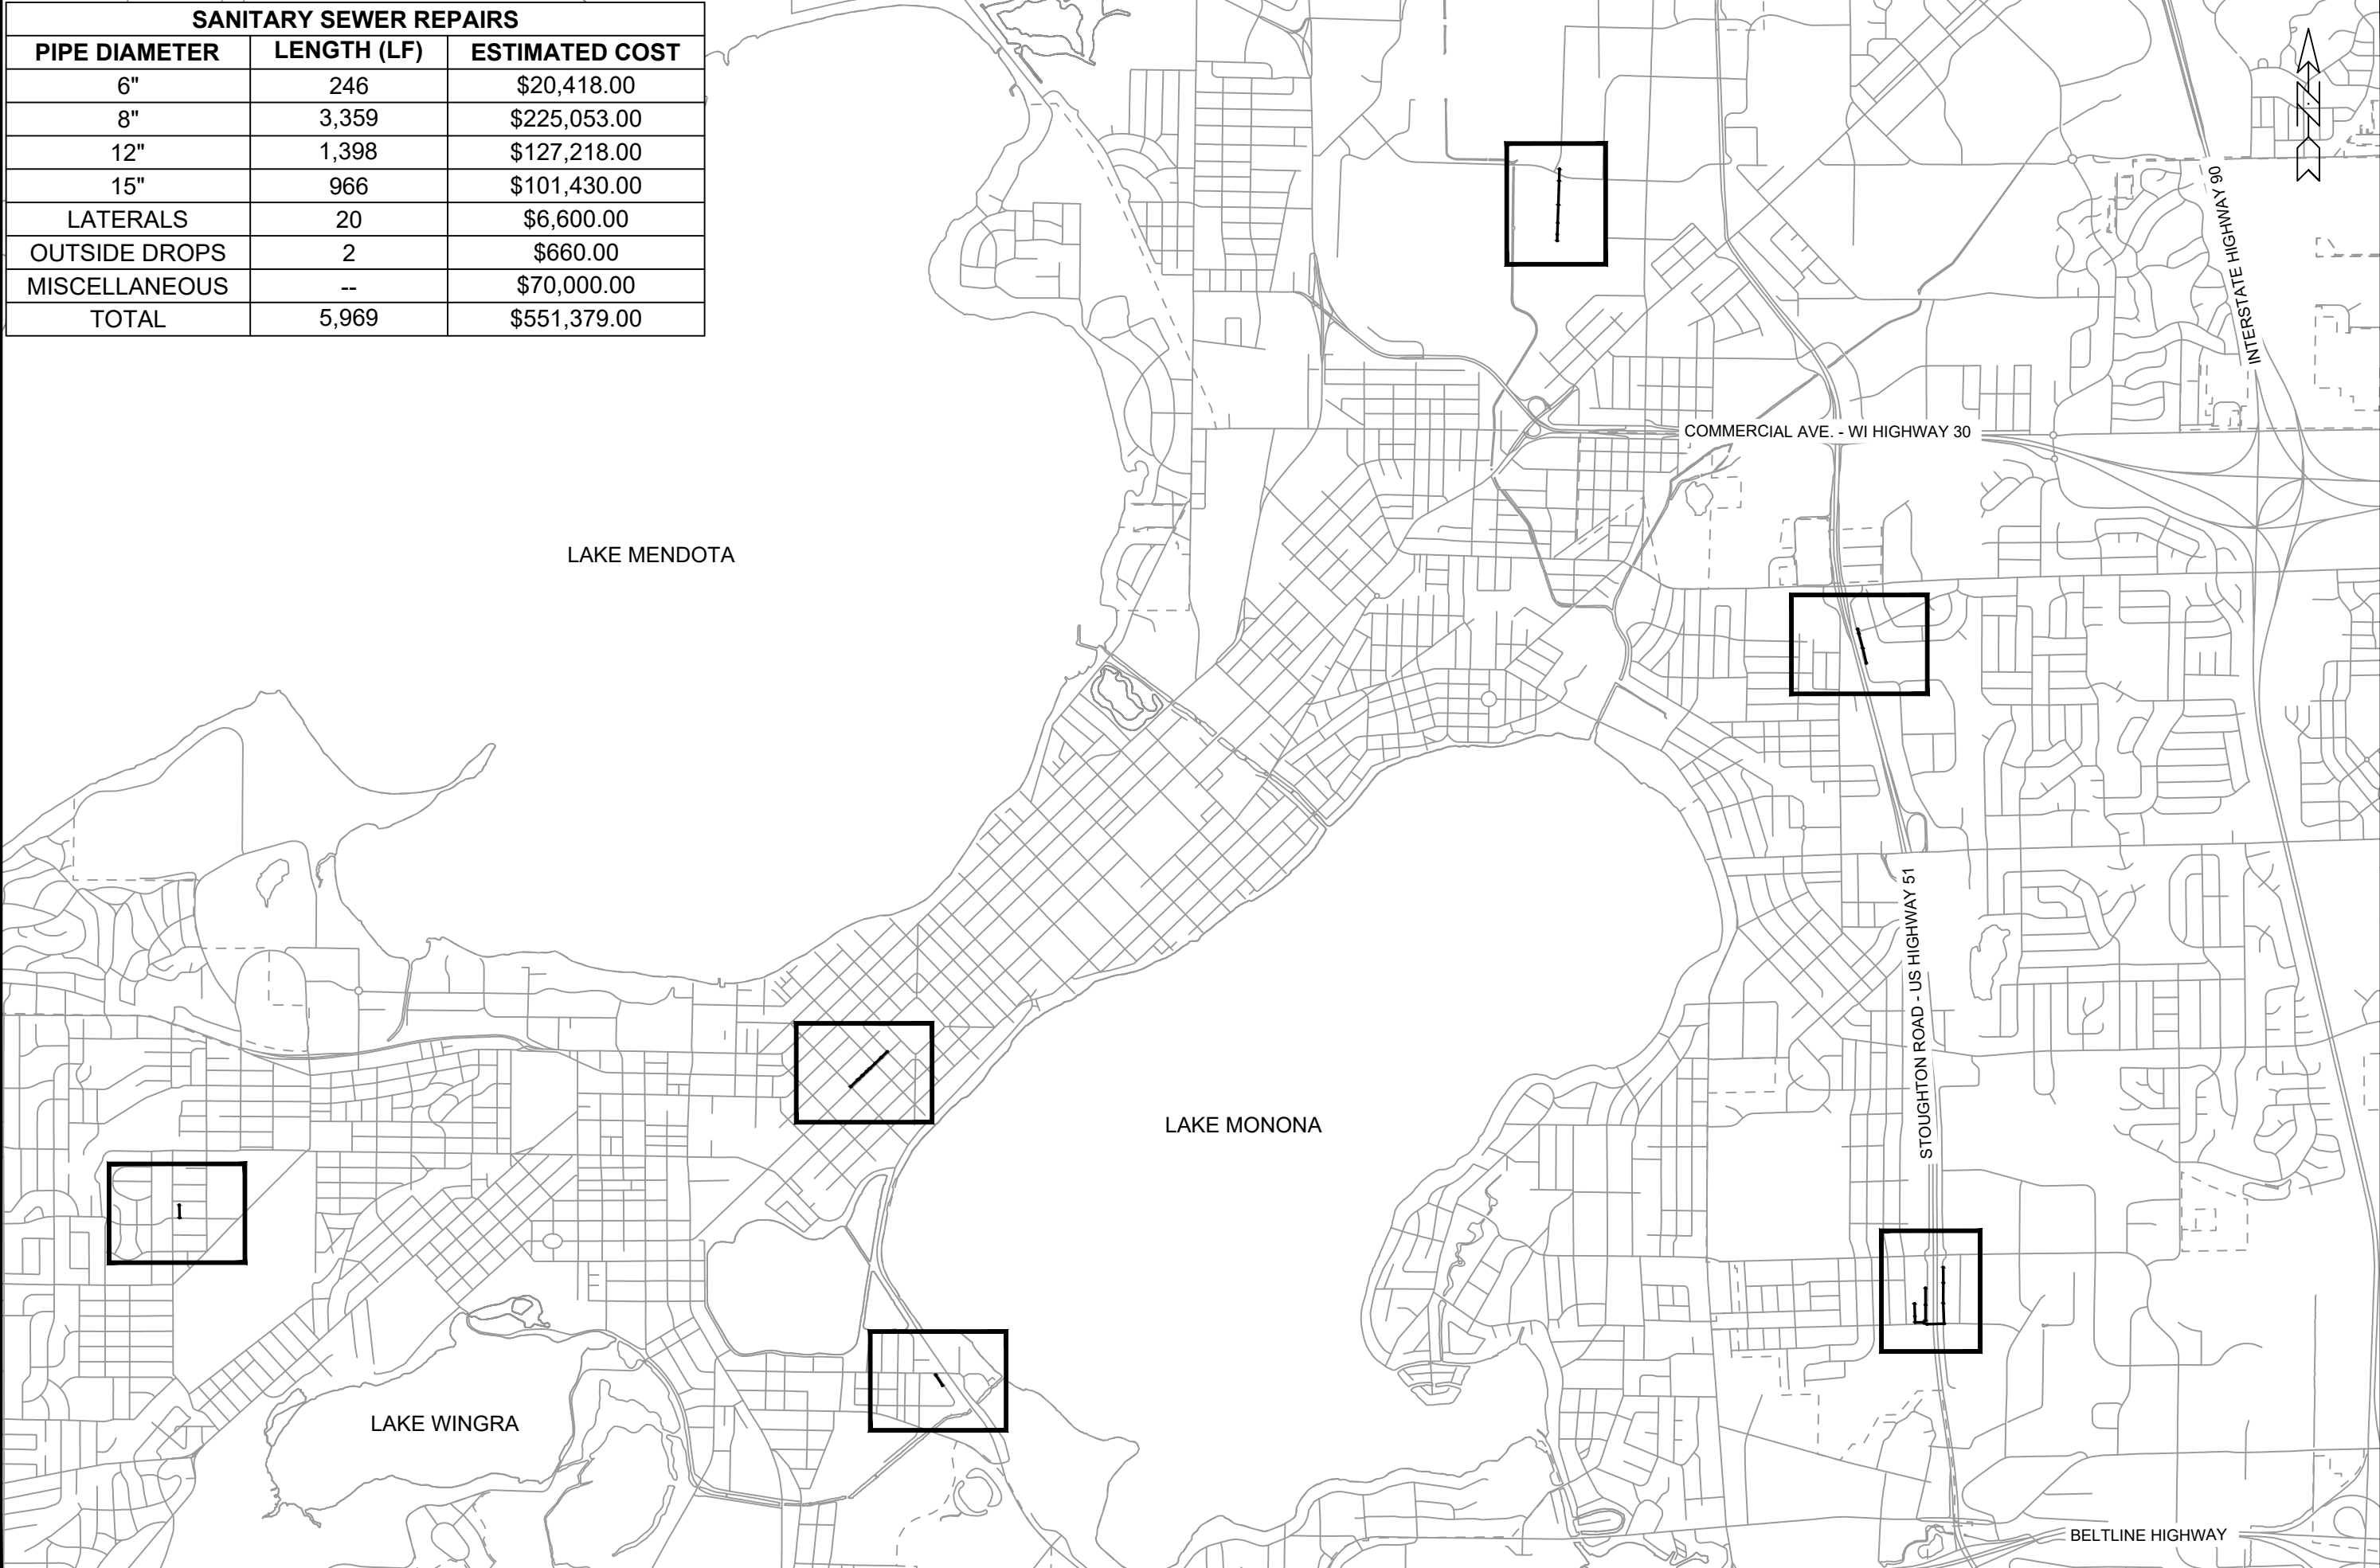



15294

M-1

BPW PLAN - SANITARY SEWER REPAIRS

CIPP UV LINING REHABILITATION OF SEWERS PHASE 2 - 2024

\\psc2\data2\Encommon\Trenchless\2024 MH2MH\3 PHASE 2 (15294)\CAD\15294 BPW Map.dwg

15294

MADISON, WI

9535

MARK

REVISION

DATE

BY

15294

15294

15294

15294

Designed By: EAC

Date: 5/26/2023 9:15 AM

Scale: NTS

M-1

CONTRACT NO: