


City of Madison Urban Design Commission

June 28, 2023




Prepared by [Ryan Signs, Inc.](#)

TRUAX CAMPUS - TYPE C.1

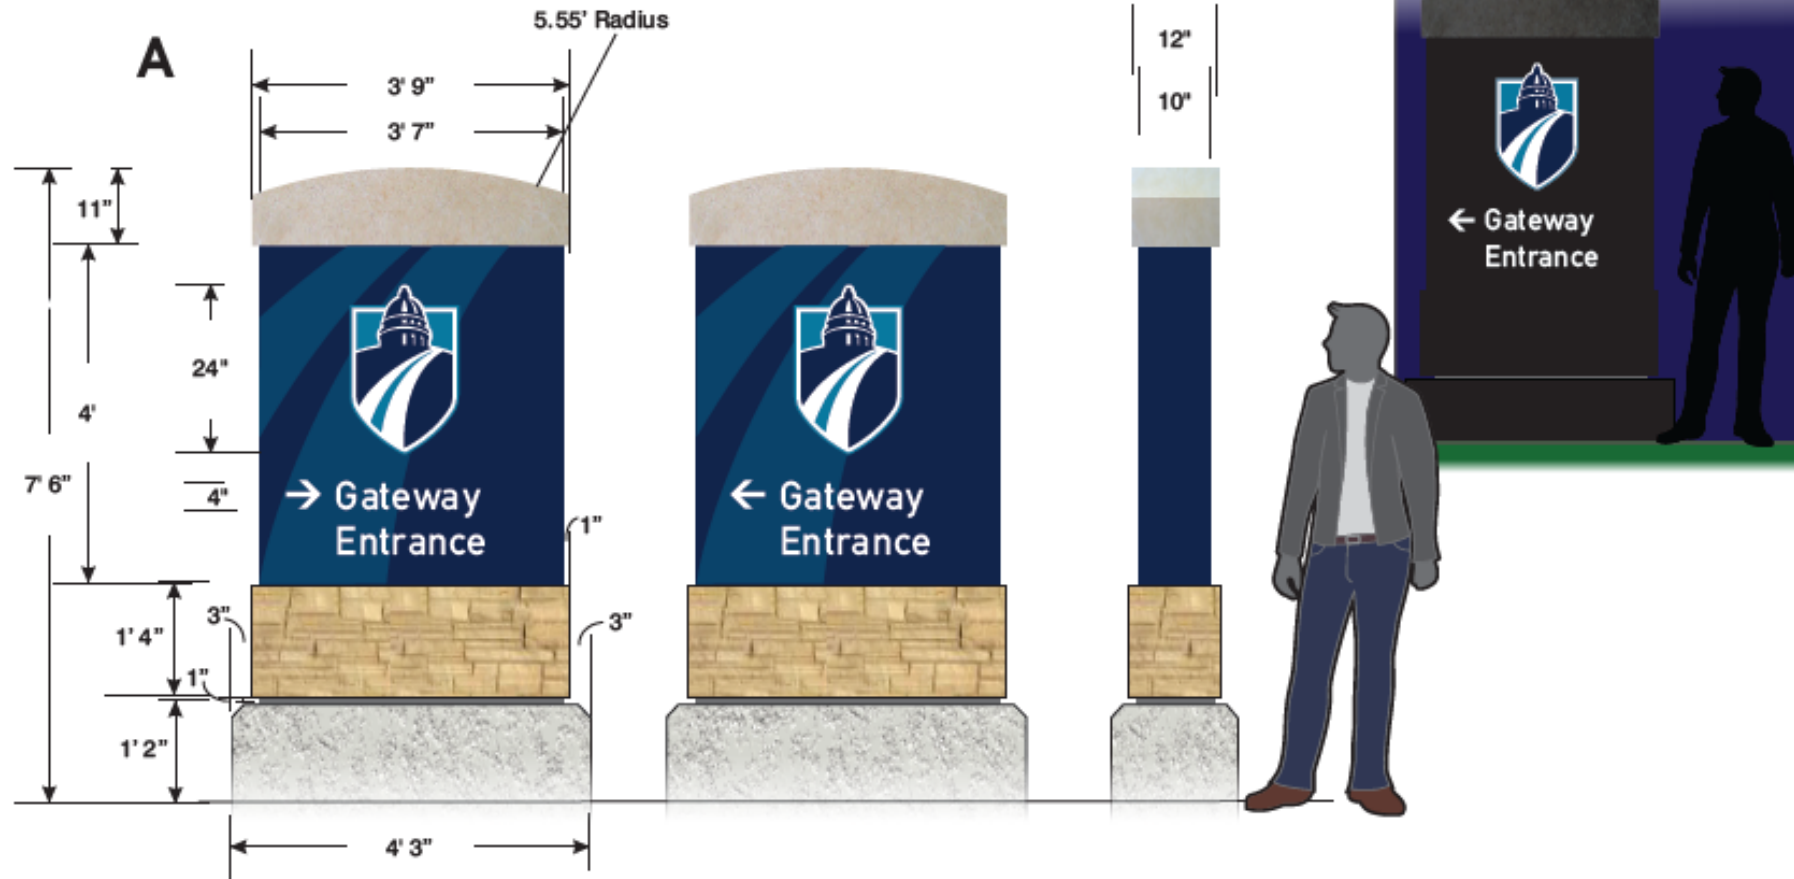

- 2" Limestone Veneer - Standard Moving Forward
- Background Painted PMS 282C
- Background Graphic Painted PMS 7694C
- Copy & Arrows - White Acrylic

Ryan Signs, Inc.		SCALE: 1/2" = 1'-0"	APPROVED:
3007 Perry Street • Madison, VA 20133 • 813.000.271-7070 • Fax: 813.000.271-0993		DATE: 12/2/22	
MADISON COLLEGE - TRUAX CAMPUS - GATEWAY DIRECTIONAL		REVISED:	Copyright 2022,
		DRAWN BY: KW	Ryan Signs, Inc.
<small>I have plans are the exclusive property of Ryan Signs, Inc. and are the result of the original design work of its employees. They are submitted to you as a courtesy and are for the use for the purpose of your consideration of whether to purchase from Ryan Signs, Inc. Madison, Missouri a sign designed and manufactured and owned by Ryan Signs, Inc. This notice is with the of these plans in order to be an employee of your company or use of these plans to create and a sign similar to the one which would be able to copy exactly, partially, in its or avoid that, such use, that that has or not. Further or reuse, the use and designed any newly sign use to pay to Ryan Signs, Inc. the sum of 20% of every customer price on a quoted a year. This agreement is prepared in acknowledgment to be an expenditure for the fees, all out of label created for the property of the plans.</small>			7549

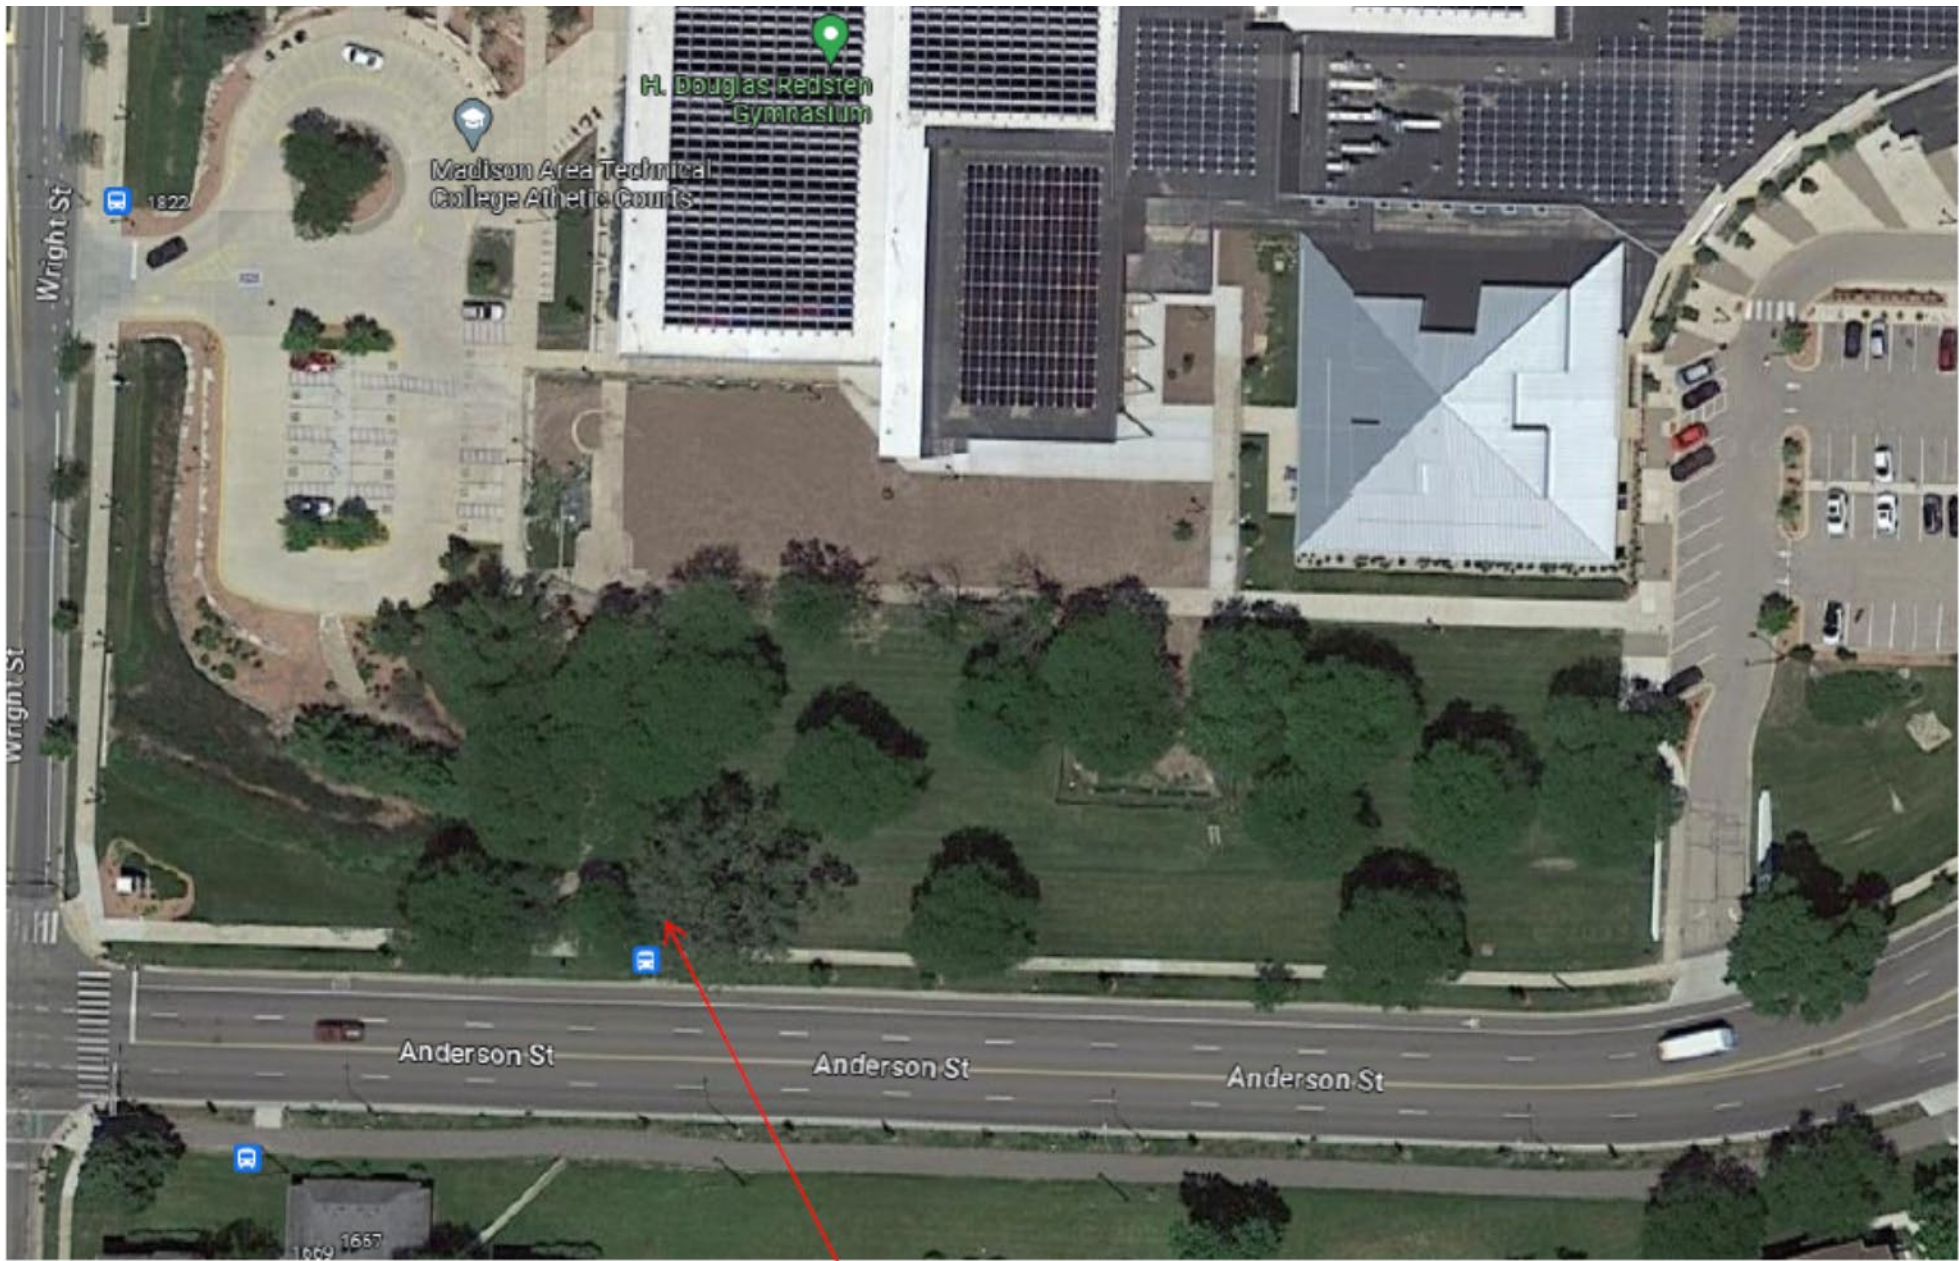

Sign Location