



STREET PLANT VALUE  
SIDEWALKS

CARDINAL GLENN - PHASE 4  
53B2156

SIDEWALK


Description	Limits	Limits	Quantity	Unit	Unit Cost	Total Cost
PINE LAWN PARKWAY	VISTA MEADOW DR	PINE LAWN PARKWAY ALLEY	1004	LF	\$ 10.40	\$ 10,440.11
MS LINK NO. 21875 PINE LAWN PARKWAY	PINE LAWN PARKWAY ALLEY	HARVEST MOON LN	284	LF	\$ 10.40	\$ 2,953.18
MS LINK NO. 21880 HARVEST MOON LN	SOUTH POINT RD	PINE LAWN PARKWAY	710	LF	\$ 10.40	\$ 7,382.94
MS LINK NO. 21881 HARVEST MOON LN	PINE LAWN PARKWAY	EAST LINE OF LOT 28	223	LF	\$ 10.40	\$ 2,318.87
SIDEWALK ON N SIDE ONLY MS LINK NO. 21879 SOUTH POINT RD	HARVEST MOON LN	300 FT NORTH OF HARVEST MOON LN	300	LF	\$ 10.40	\$ 3,119.55
SIDEWALK ON E SIDE ONLY MS LINK NO 21899						
<b>GRAND TOTAL COST</b>						\$ 26,214.65

# CARDINAL GLENN PHASE 4

## 53B 2156

19

CARDINAL GLENN

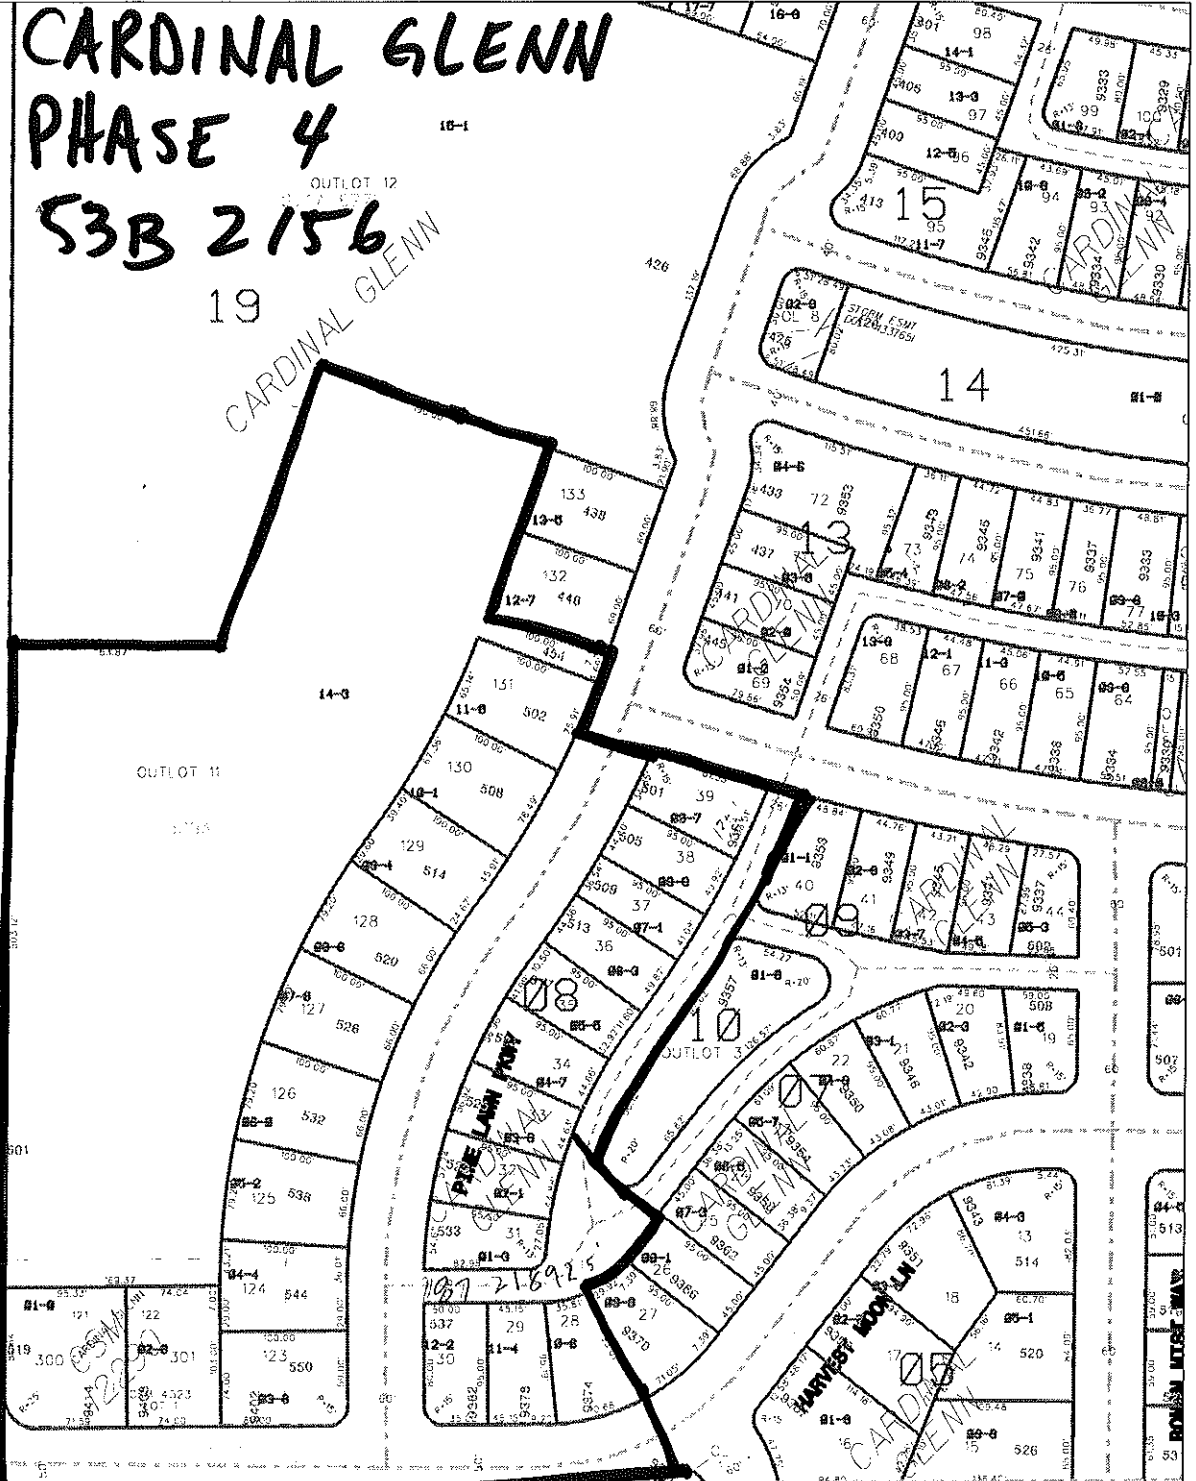

Date: 4/21/2008

Time: 4:18:58 PM

Scale: 1 in = 150 Ft

Disclaimer: The City makes no representation about the accuracy of these records and shall not be liable for any c  
Field View