



City of Madison

PD(SIP) Alteration

Location

203-215 N Blount Street /
710-712 E Dayton Street

Applicant

Tracey Mac Murchy, Dimension IV Madison
Michael Matty, Renaissance Property Group, LLC

Request



Amend specific implementation plan to
construct a four-story, 16-unit multi-family
dwelling in place of approved 8-unit
multi-family dwelling

Public Hearing Dates

Plan Commission

December 15, 2025

For Questions Contact: Lisa McNabola at: 243-0554 or lmcnabola@cityofmadison.com or City Planning at 266-4635

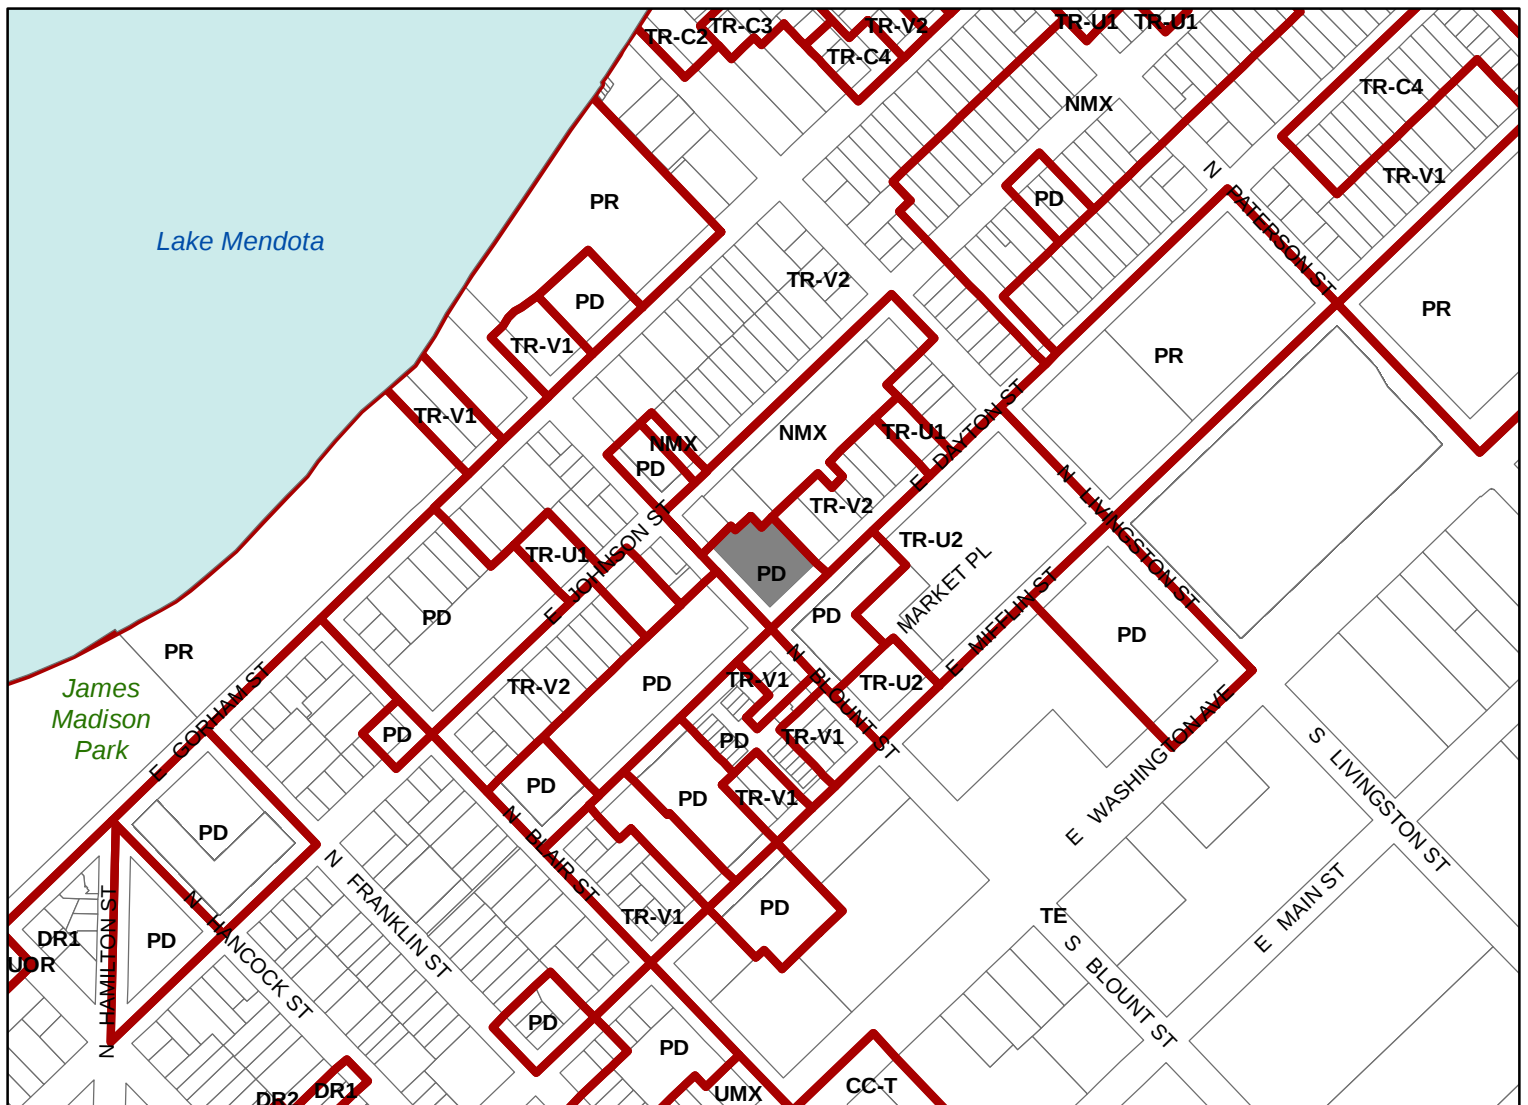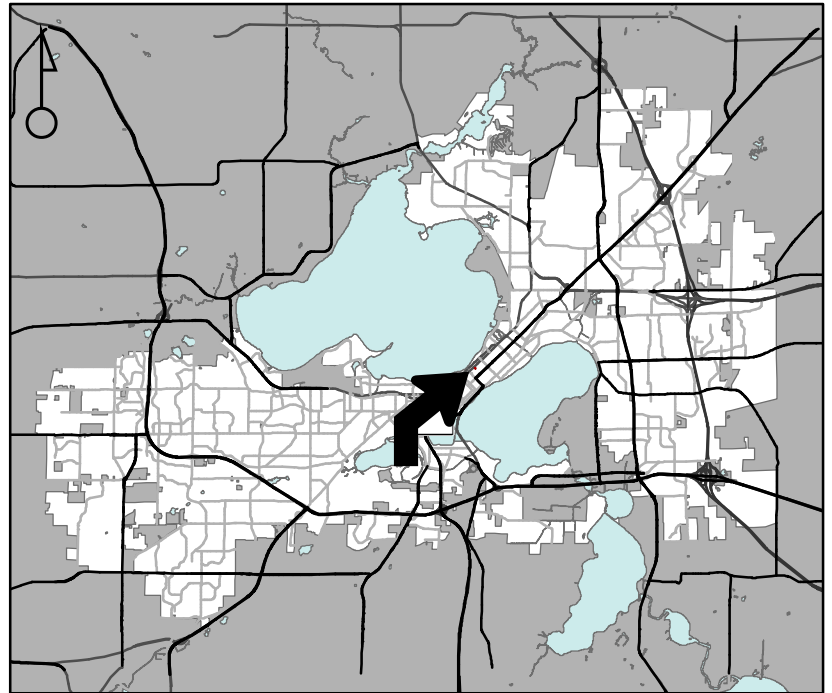

Scale : 1" = 400'

City of Madison, Planning Division : JC : Date : 10-28-25



City of Madison

203-215 N Blount Street /
710-712 E Dayton Street



Date of Aerial Photography : Spring 2022