



City of Madison

Demolition Permit

Location

30 Nob Hill Road

Project Name

Madison Landau Demo

Applicant

30 Nob Hill LLC / Mark Binkowski

Existing Use

Auto Repair Facility


Proposed Use

Demolish auto repair station with no proposed use


Public Hearing Date

Plan Commission

16 September 2019

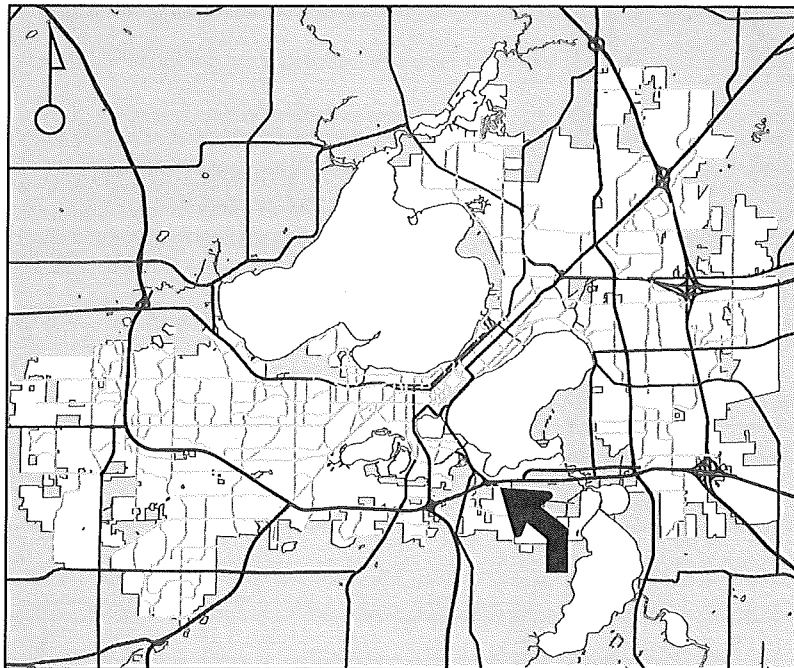

For Questions Contact: Colin Punt at: 243-0455 or cpunt@cityofmadison.com or City Planning at 266-4635

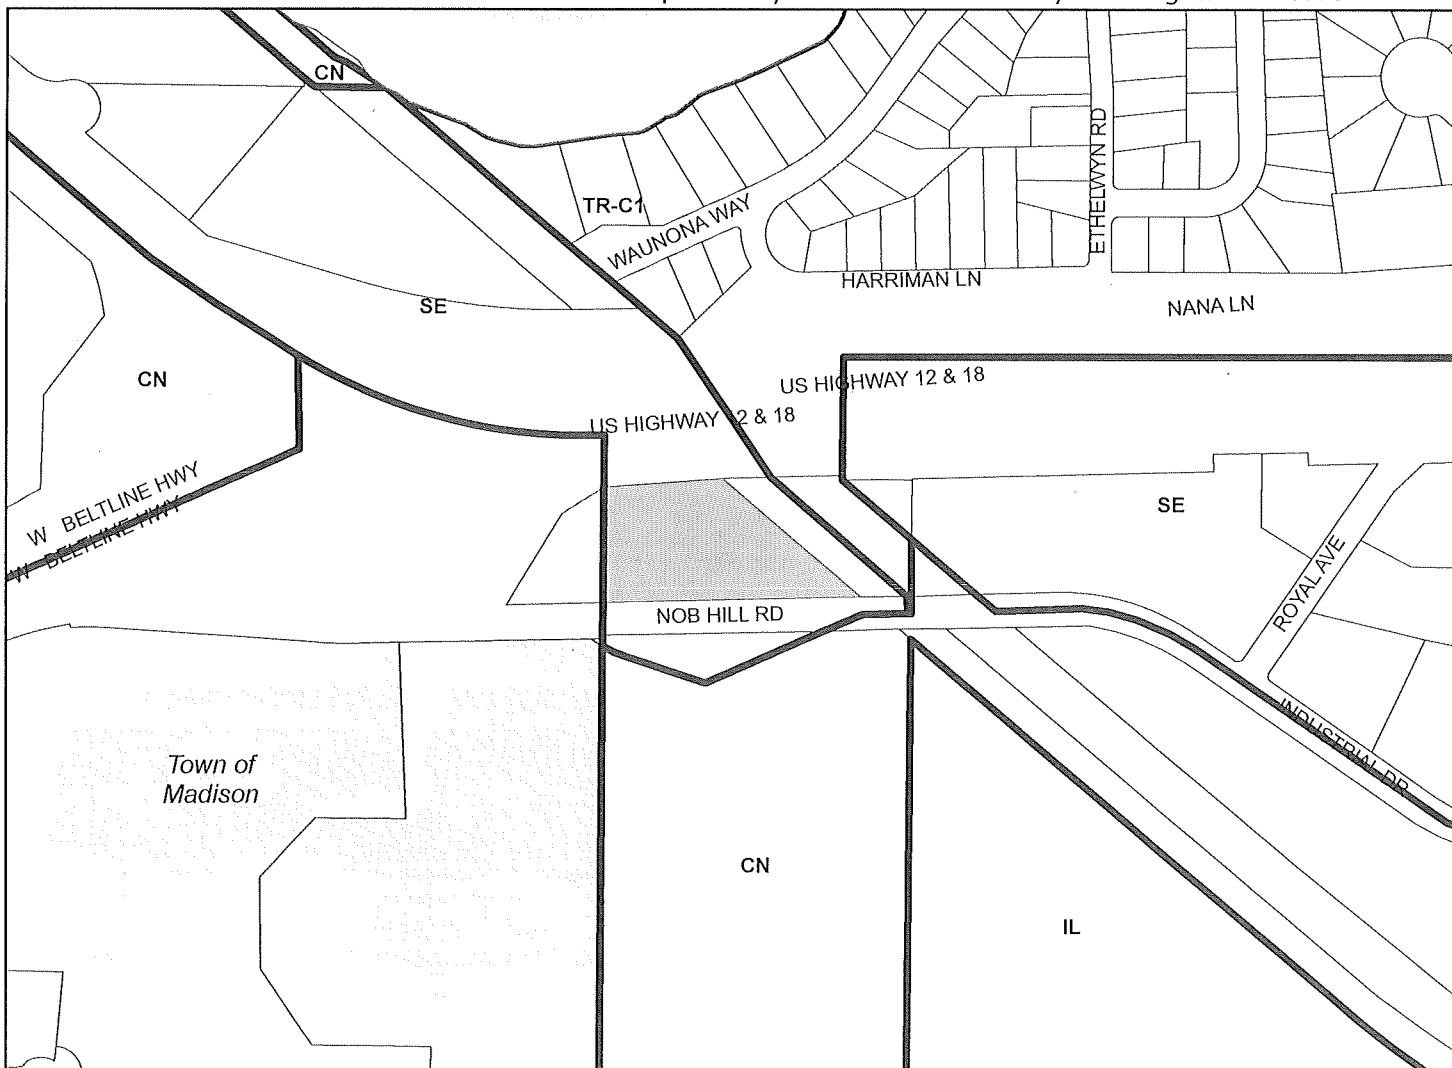

Scale : 1" = 400'

City of Madison, Planning Division : PPE : Date : 3 September 2019

13

