


THE CONTINENTAL

408 EAST WASHINGTON AVE.
SIGNAGE LOCATOR MAP




CONTINENTAL CIRCLE "GAS LIGHT" SIGN

- All elements to be acrylic gold illuminated with a push through of 3/4" for "C" and 1/2" extrusion for all other elements.
- Double faced projecting cabinet constructed of steel with .080 aluminum Dark Bronze face plate.

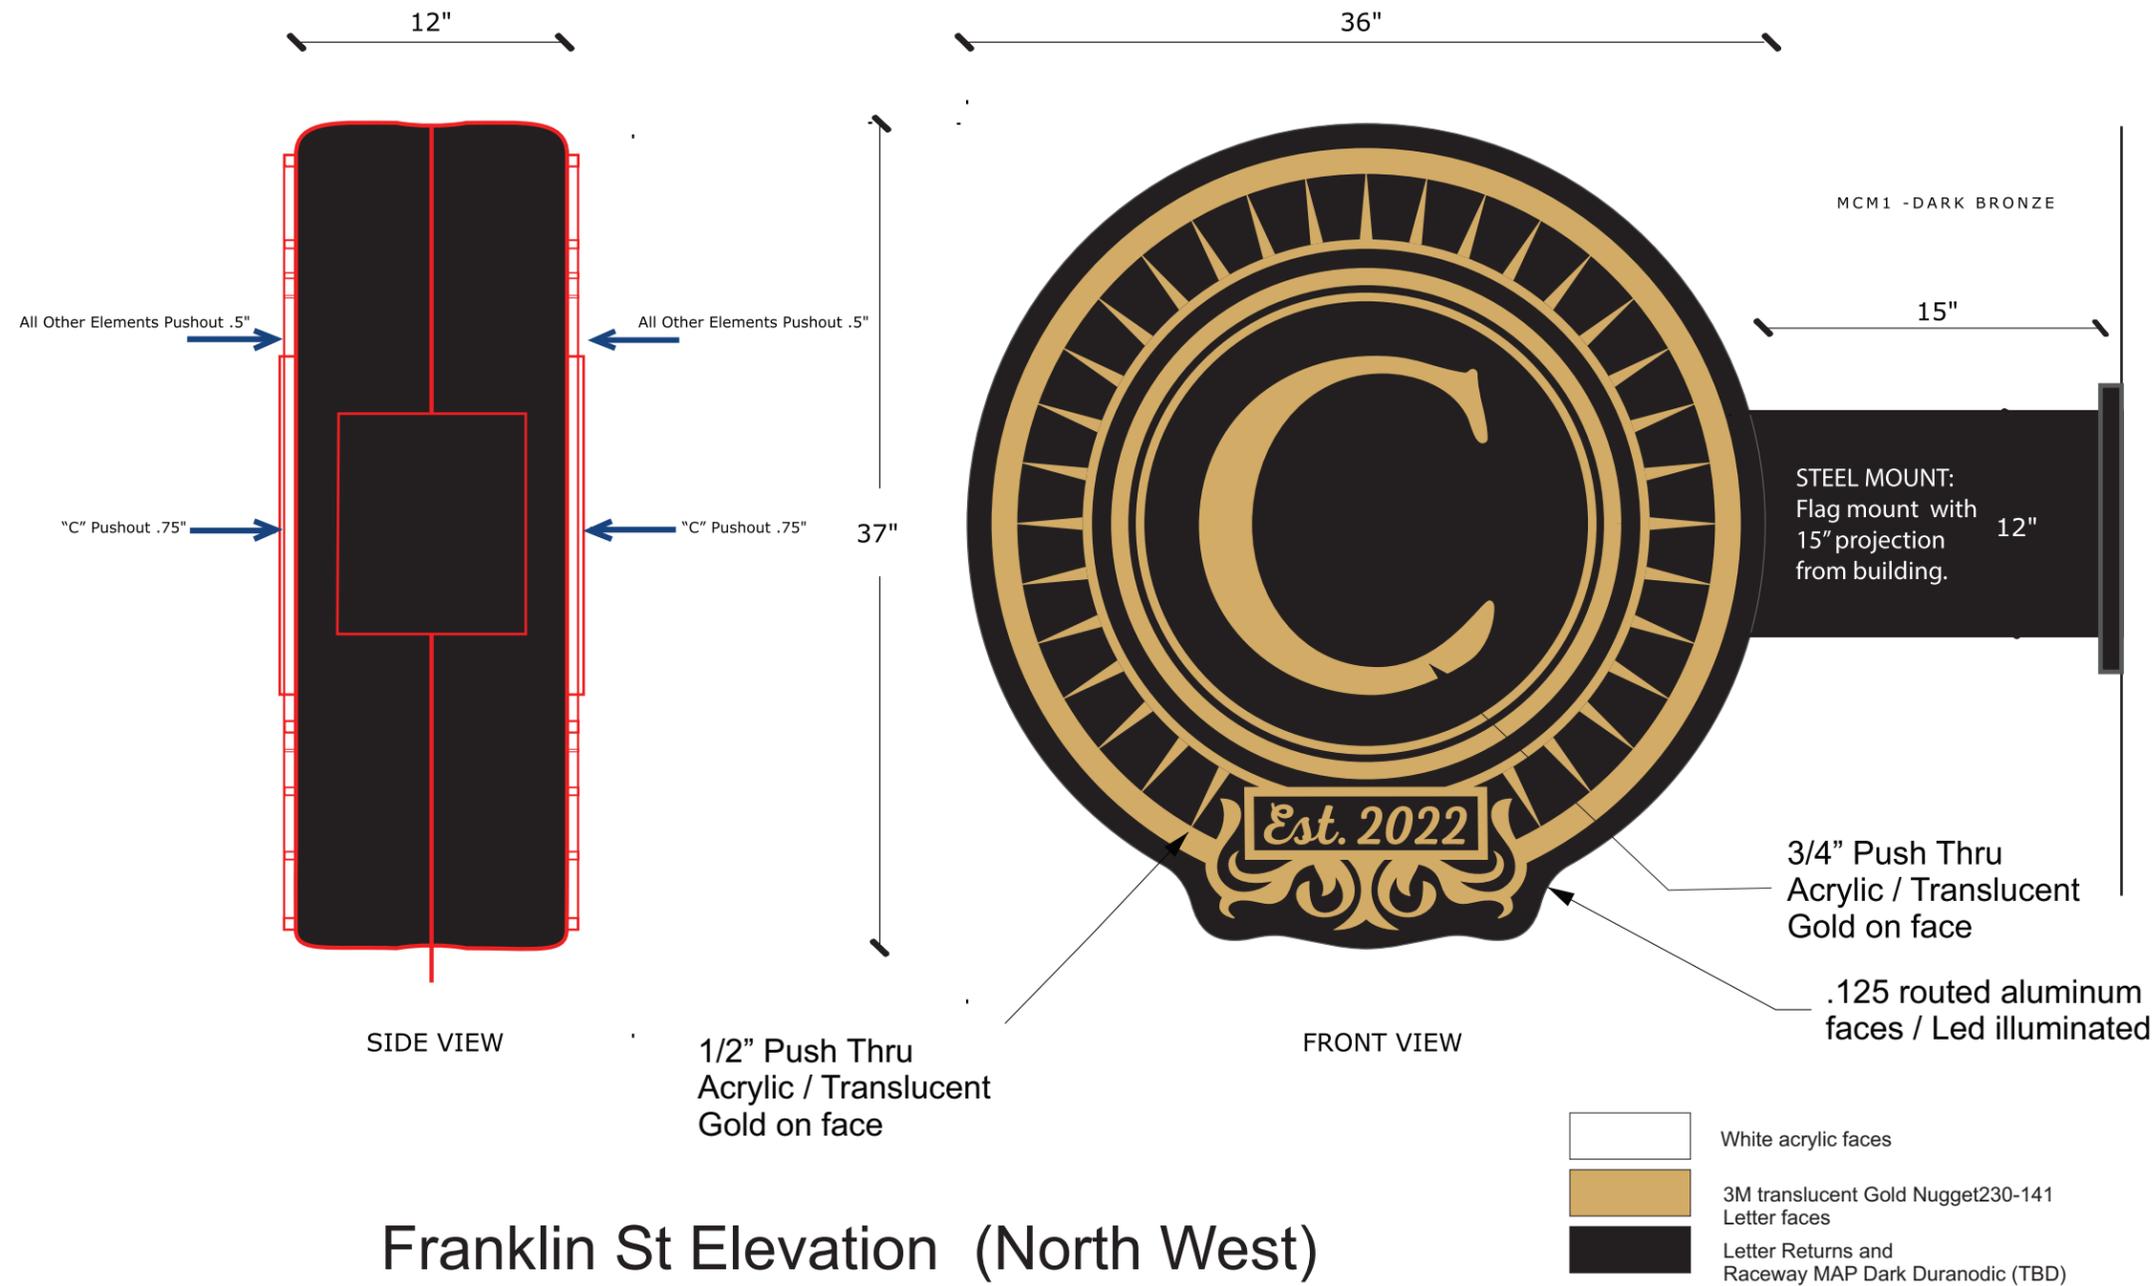

Franklin St Elevation (North West)

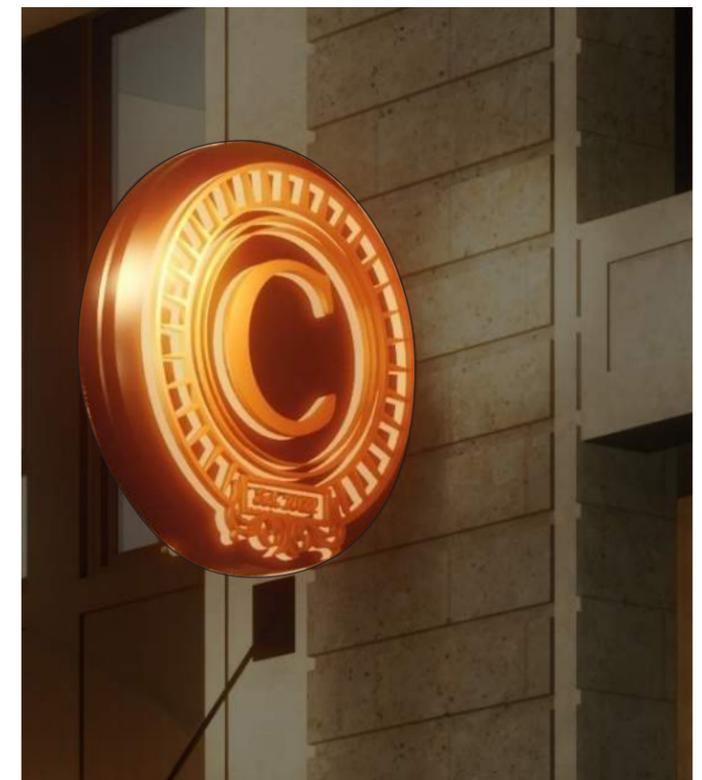

Night illumination



Customer Continental
Street
City

Date: 8.24.22
Acct. Rep.


Designer:
Drawing No. Gas Light sign
Revision
Scale:

Client Approval
Signature:
Print:
Date:


Landlord Approval
Signature:
Print:
Date:

Wisconsin Sign & Graphics, LLC is the sole owner of this artwork (Drawings, color renderings and/or sign concepts) used to submit to client for approval. Reproduction in whole or part with out written permission by Wisconsin Sign & Graphics, LLC is prohibited

Copyright Wisconsin Sign & Graphics, LLC 2021 ©

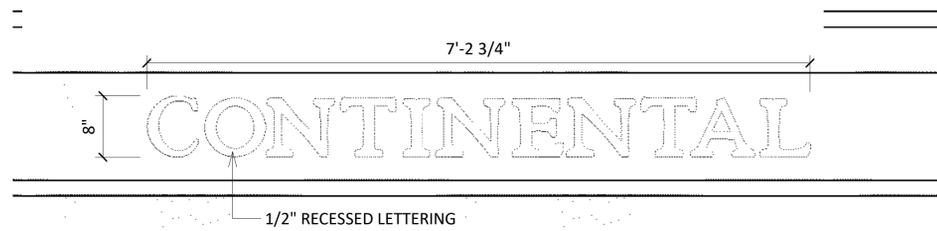

2 EAST WASHINGTON ENTRY ENTABLATURE - ENLARGED LETTERING
 X900 3/4" = 1'-0"

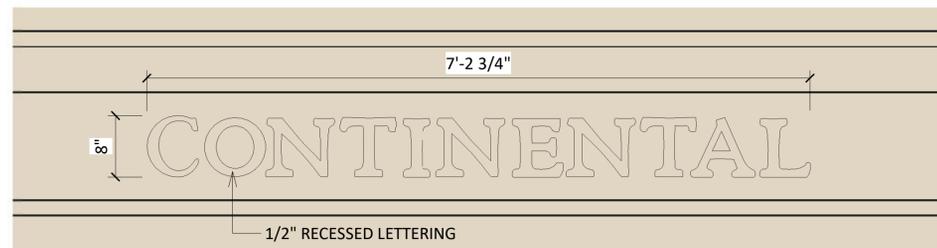

3 EAST WASHINGTON ENTRY ENTABLATURE - LETTERING COLOR
 X900 3/4" = 1'-0"

ENTABLATURE LETTERING GENERAL NOTES:

- LETTERING WILL NOT BE PAINTED AND IS TO BE LEFT AS A PRECAST STONE FINISH
- LETTERING IS NOT TO BE PURPOSEFULLY LIT



1 EAST WASHINGTON ENTRY ENTABLATURE
 X900 3/8" = 1'-0"

THE CONTINENTAL

408 EAST WASHINGTON AVE.
 ENTABLATURE ELEVATION





THE CONTINENTAL

414 E Washington Ave
SIGNAGE RENDER





THE CONTINENTAL

414 E Washington Ave
SIGNAGE RENDER





THE CONTINENTAL

414 E Washington Ave
SIGNAGE RENDER





THE CONTINENTAL

414 E Washington Ave
SIGNAGE RENDER





THE CONTINENTAL

414 E Washington Ave
SIGNAGE RENDER




HANCOCK STREET

BOTTOM OF SIGN TO GRADE
IS APPROXIMATELY 10'9"

BOTTOM OF SIGN

10'9"

GRADE

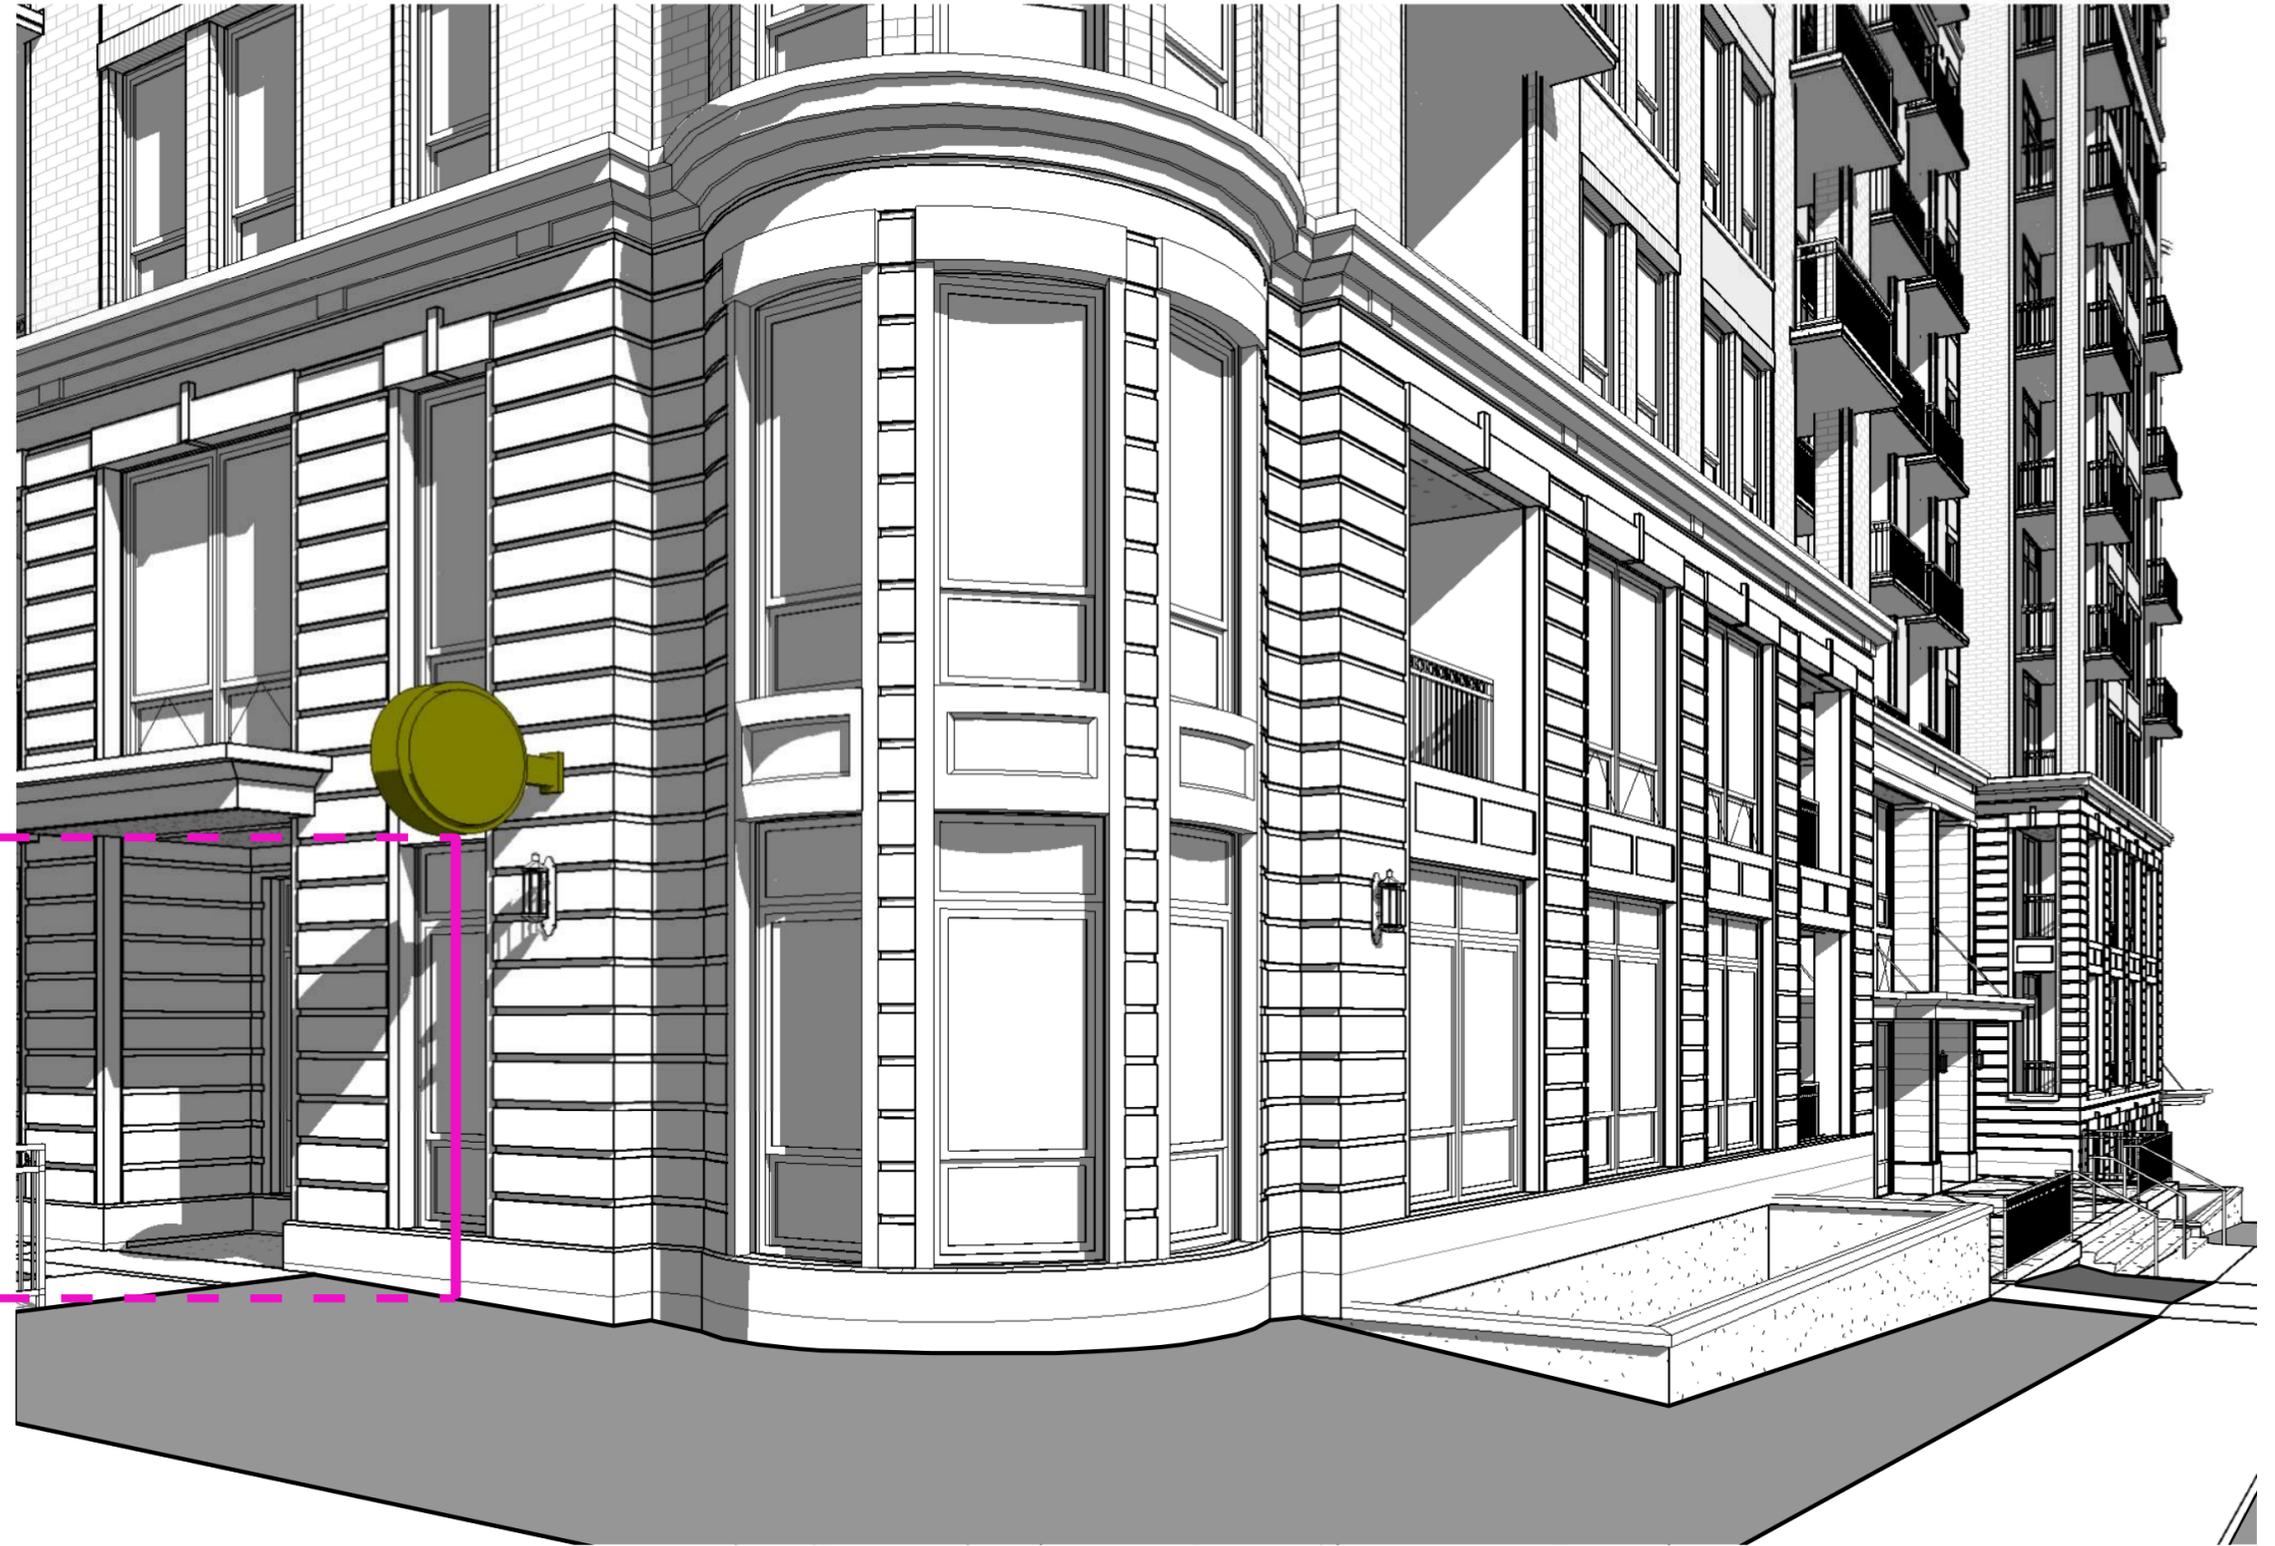



BOTTOM OF SIGN TO GRADE
IS APPROXIMATELY 11'8"

FRANKLIN STREET

11'8"

GRADE

PISTON MFG



CONTINENTAL

CONTINENTAL

SKYJACK S.III 3219

CD SM

MP