



Location

702 Pflaum Road

Project Name

LaFollette High School Renovations

Applicant

Colleen O'Meara, Eppstein Uhen Architects
Madison Metropolitan School District


Proposed Use

Renovate and construct additions to
LaFollette High School


Public Hearing Dates

Plan Commission

July 12, 2021

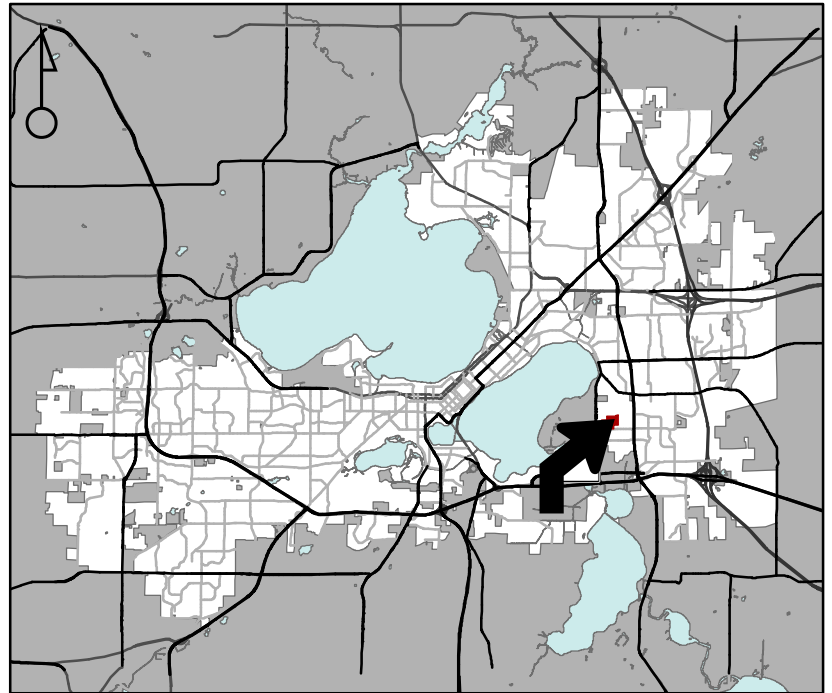

For Questions Contact: Chris Wells at: 261-9135 or cwells@cityofmadison.com or City Planning at 266-4635

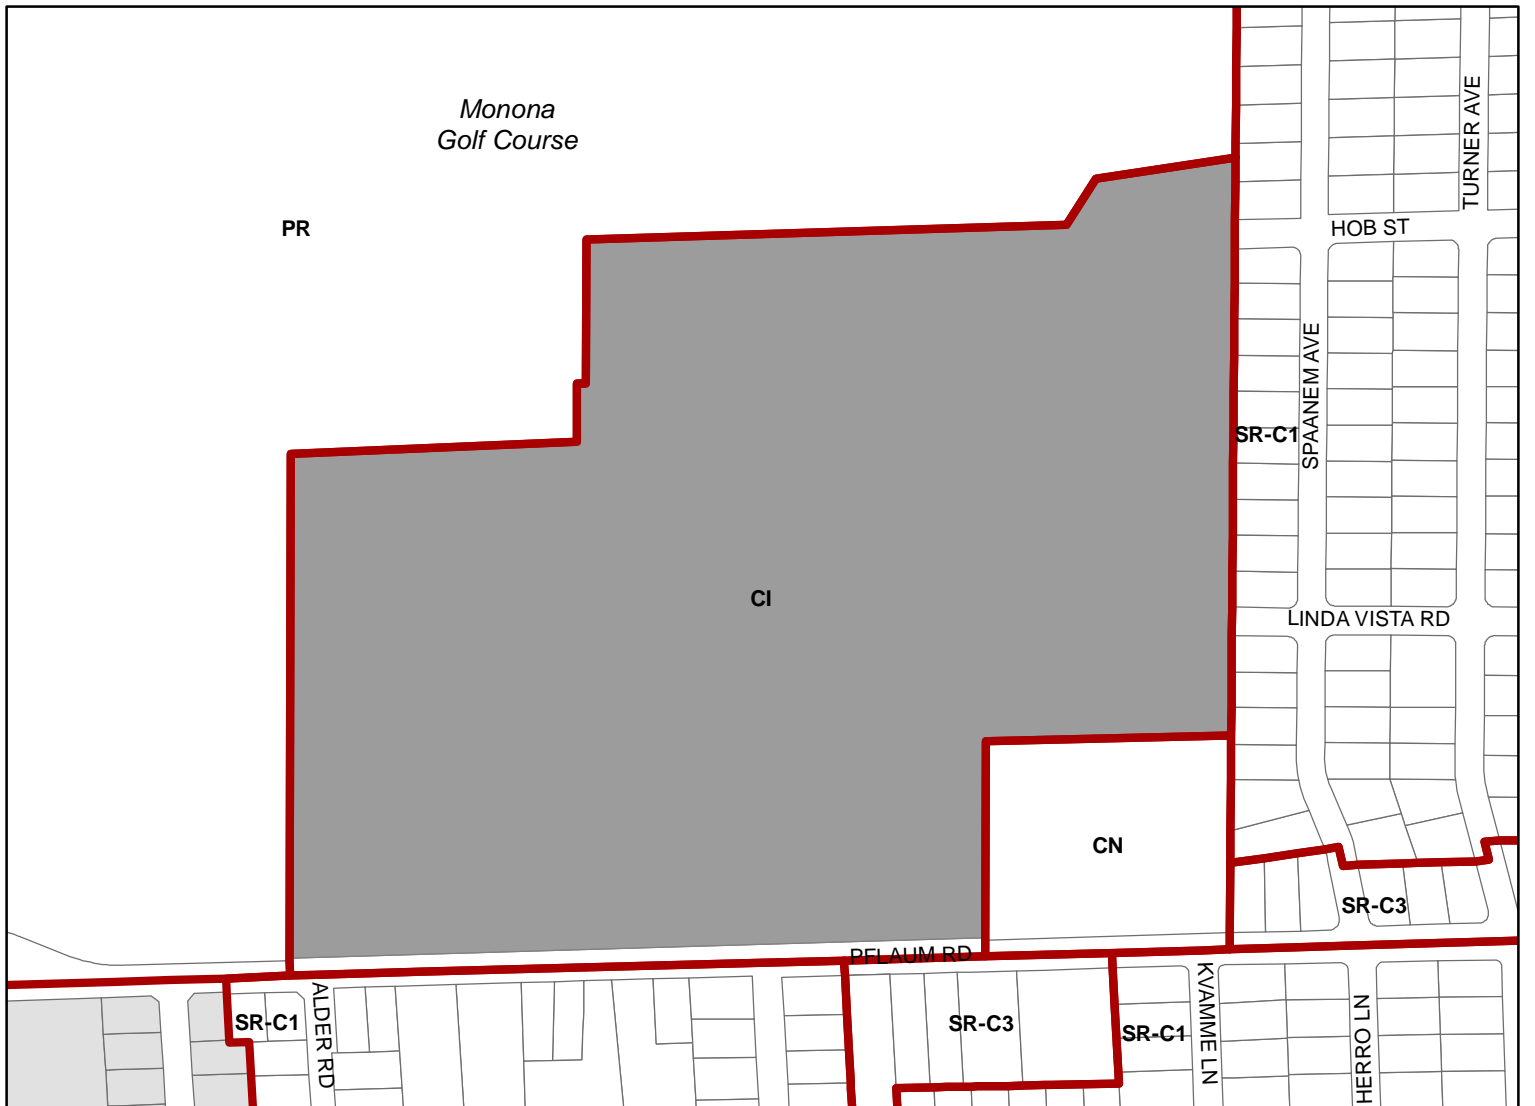

Scale : 1" = 400'

