



City of Madison

Conditional Use

Location

1650 Pankratz Street

Project Name

South Central Library System

Applicant

Martha Van Pelt, South Central Library Sys./
Colin Meisel, Ruekert and Mielke


Request

Construct addition to create an office/
warehouse/ distribution facility


Public Hearing Date

Plan Commission

February 13, 2023

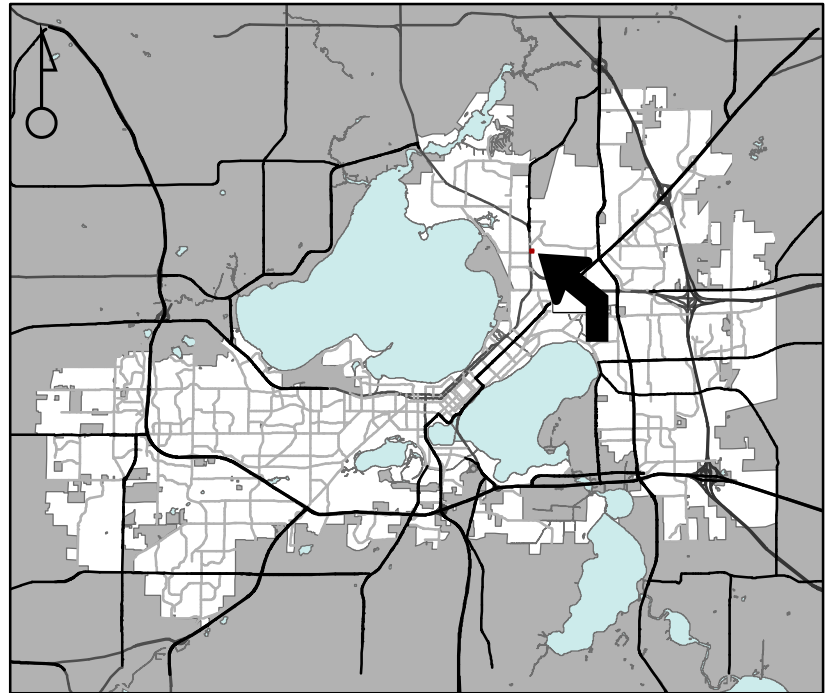

For Questions Contact: Chris Wells at: 261-9135 or cwells@cityofmadison.com or City Planning at 266-4635

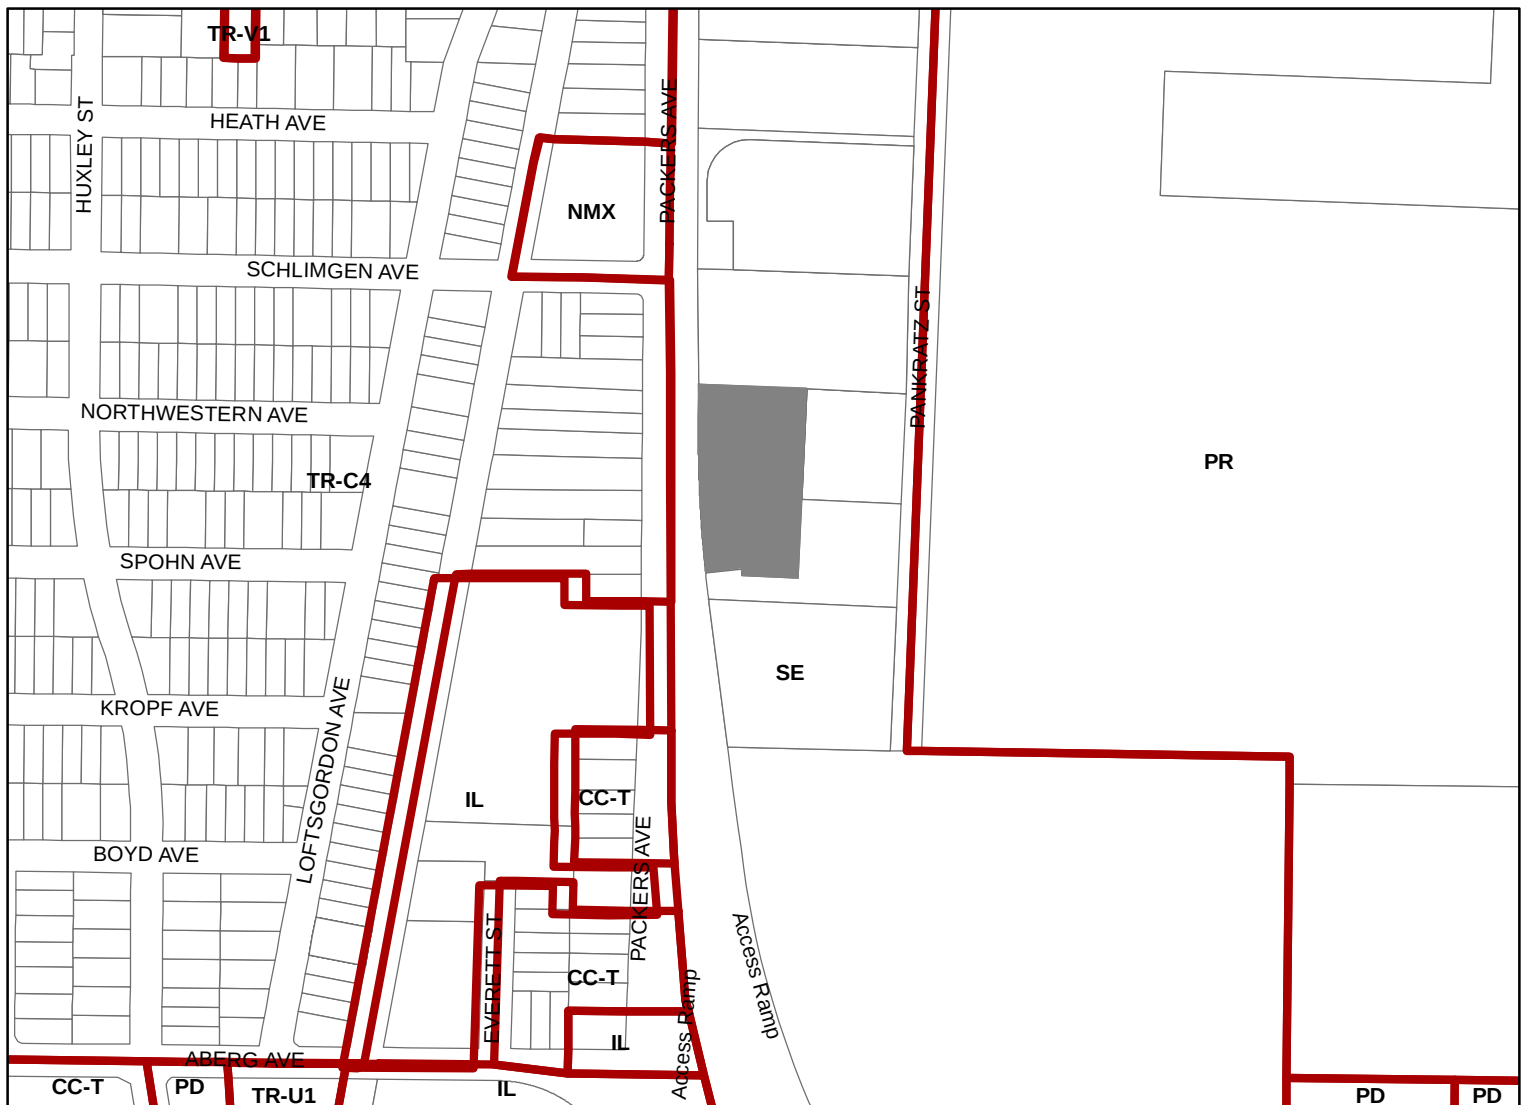

Scale : 1" = 400'

City of Madison, Planning Division : JC : Date : 3-29-22

