



City of Madison

Proposed Rezoning & Certified Survey Map


Location
6510 Cottage Grove Road

Applicant
CGRD, LLC / Eric Lindaas, S
Snyder & Associates


From: A To: CC-T and TR-U1

Proposed Use
Create one lot for future residential development in TR-U1 zoning and two lots for future commercial development in CC-T zoning

Public Hearing Dates
Plan Commission
19 November 2018
Common Council
04 December 2018

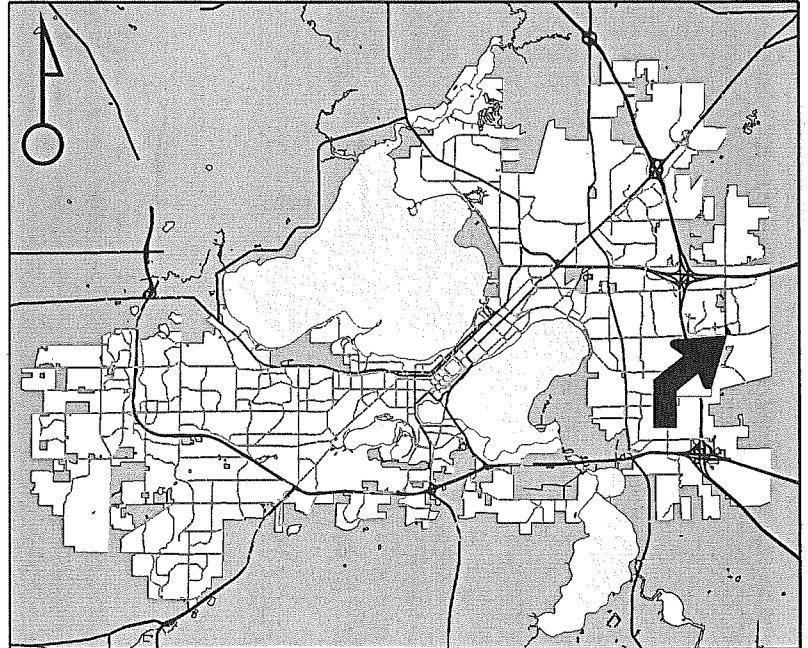

For Questions Contact: Tim Parks at: 261-9632 or tparks@cityofmadison.com or City Planning at 266-4635

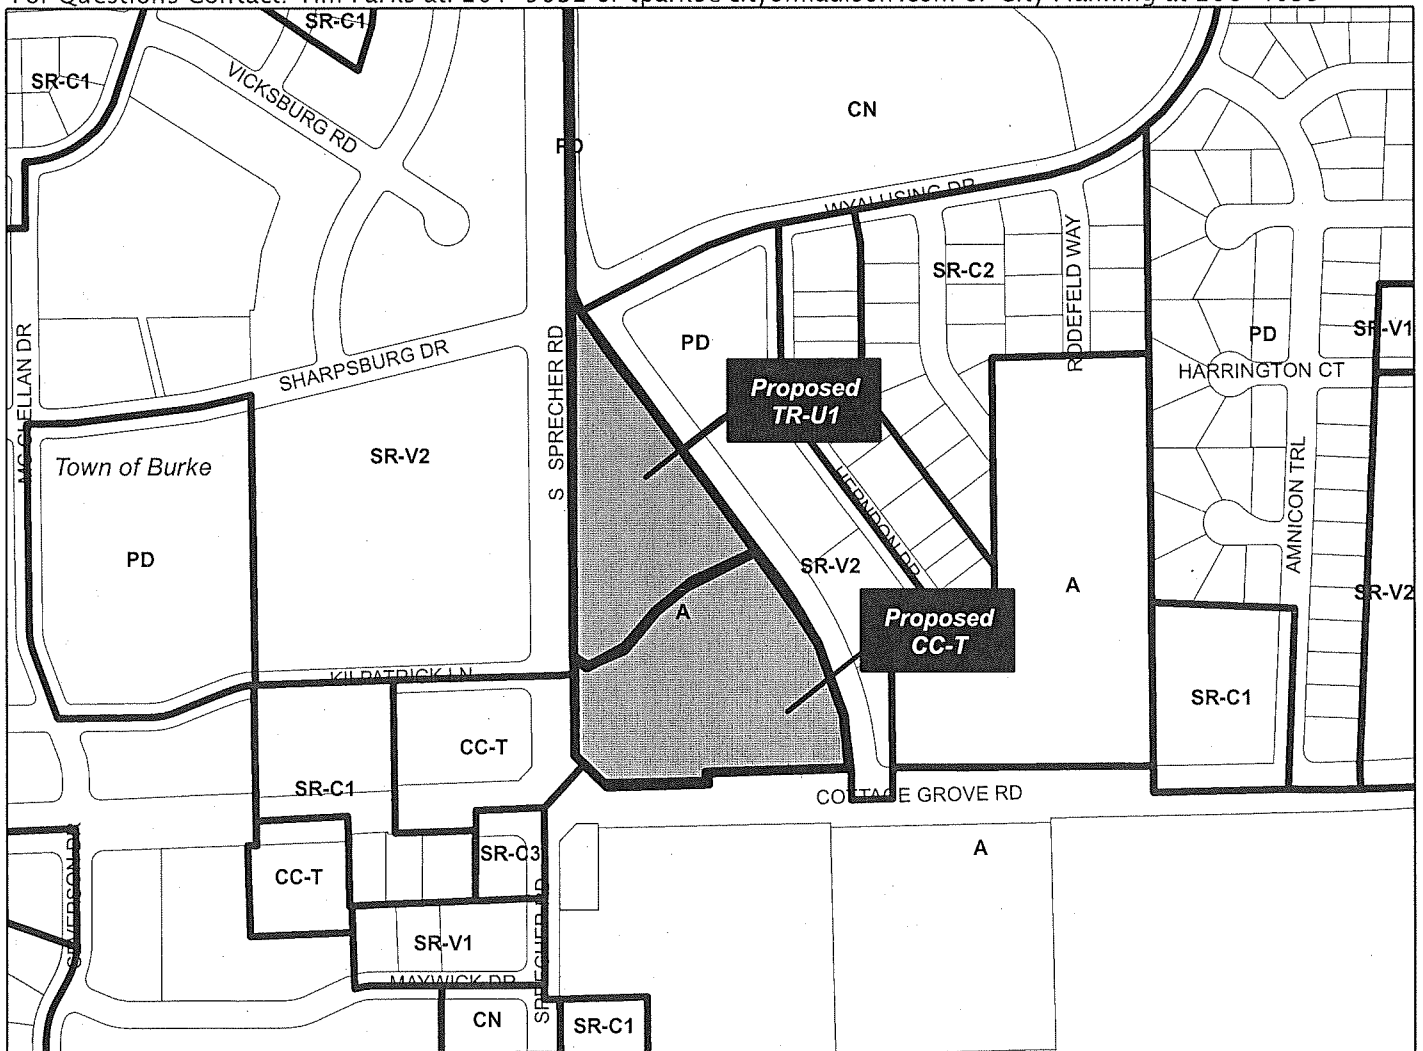

Scale : 1" = 500'

City of Madison, Planning Division : PPE: Date : 13 November 2018

304



304