




SCALE 1"=150'

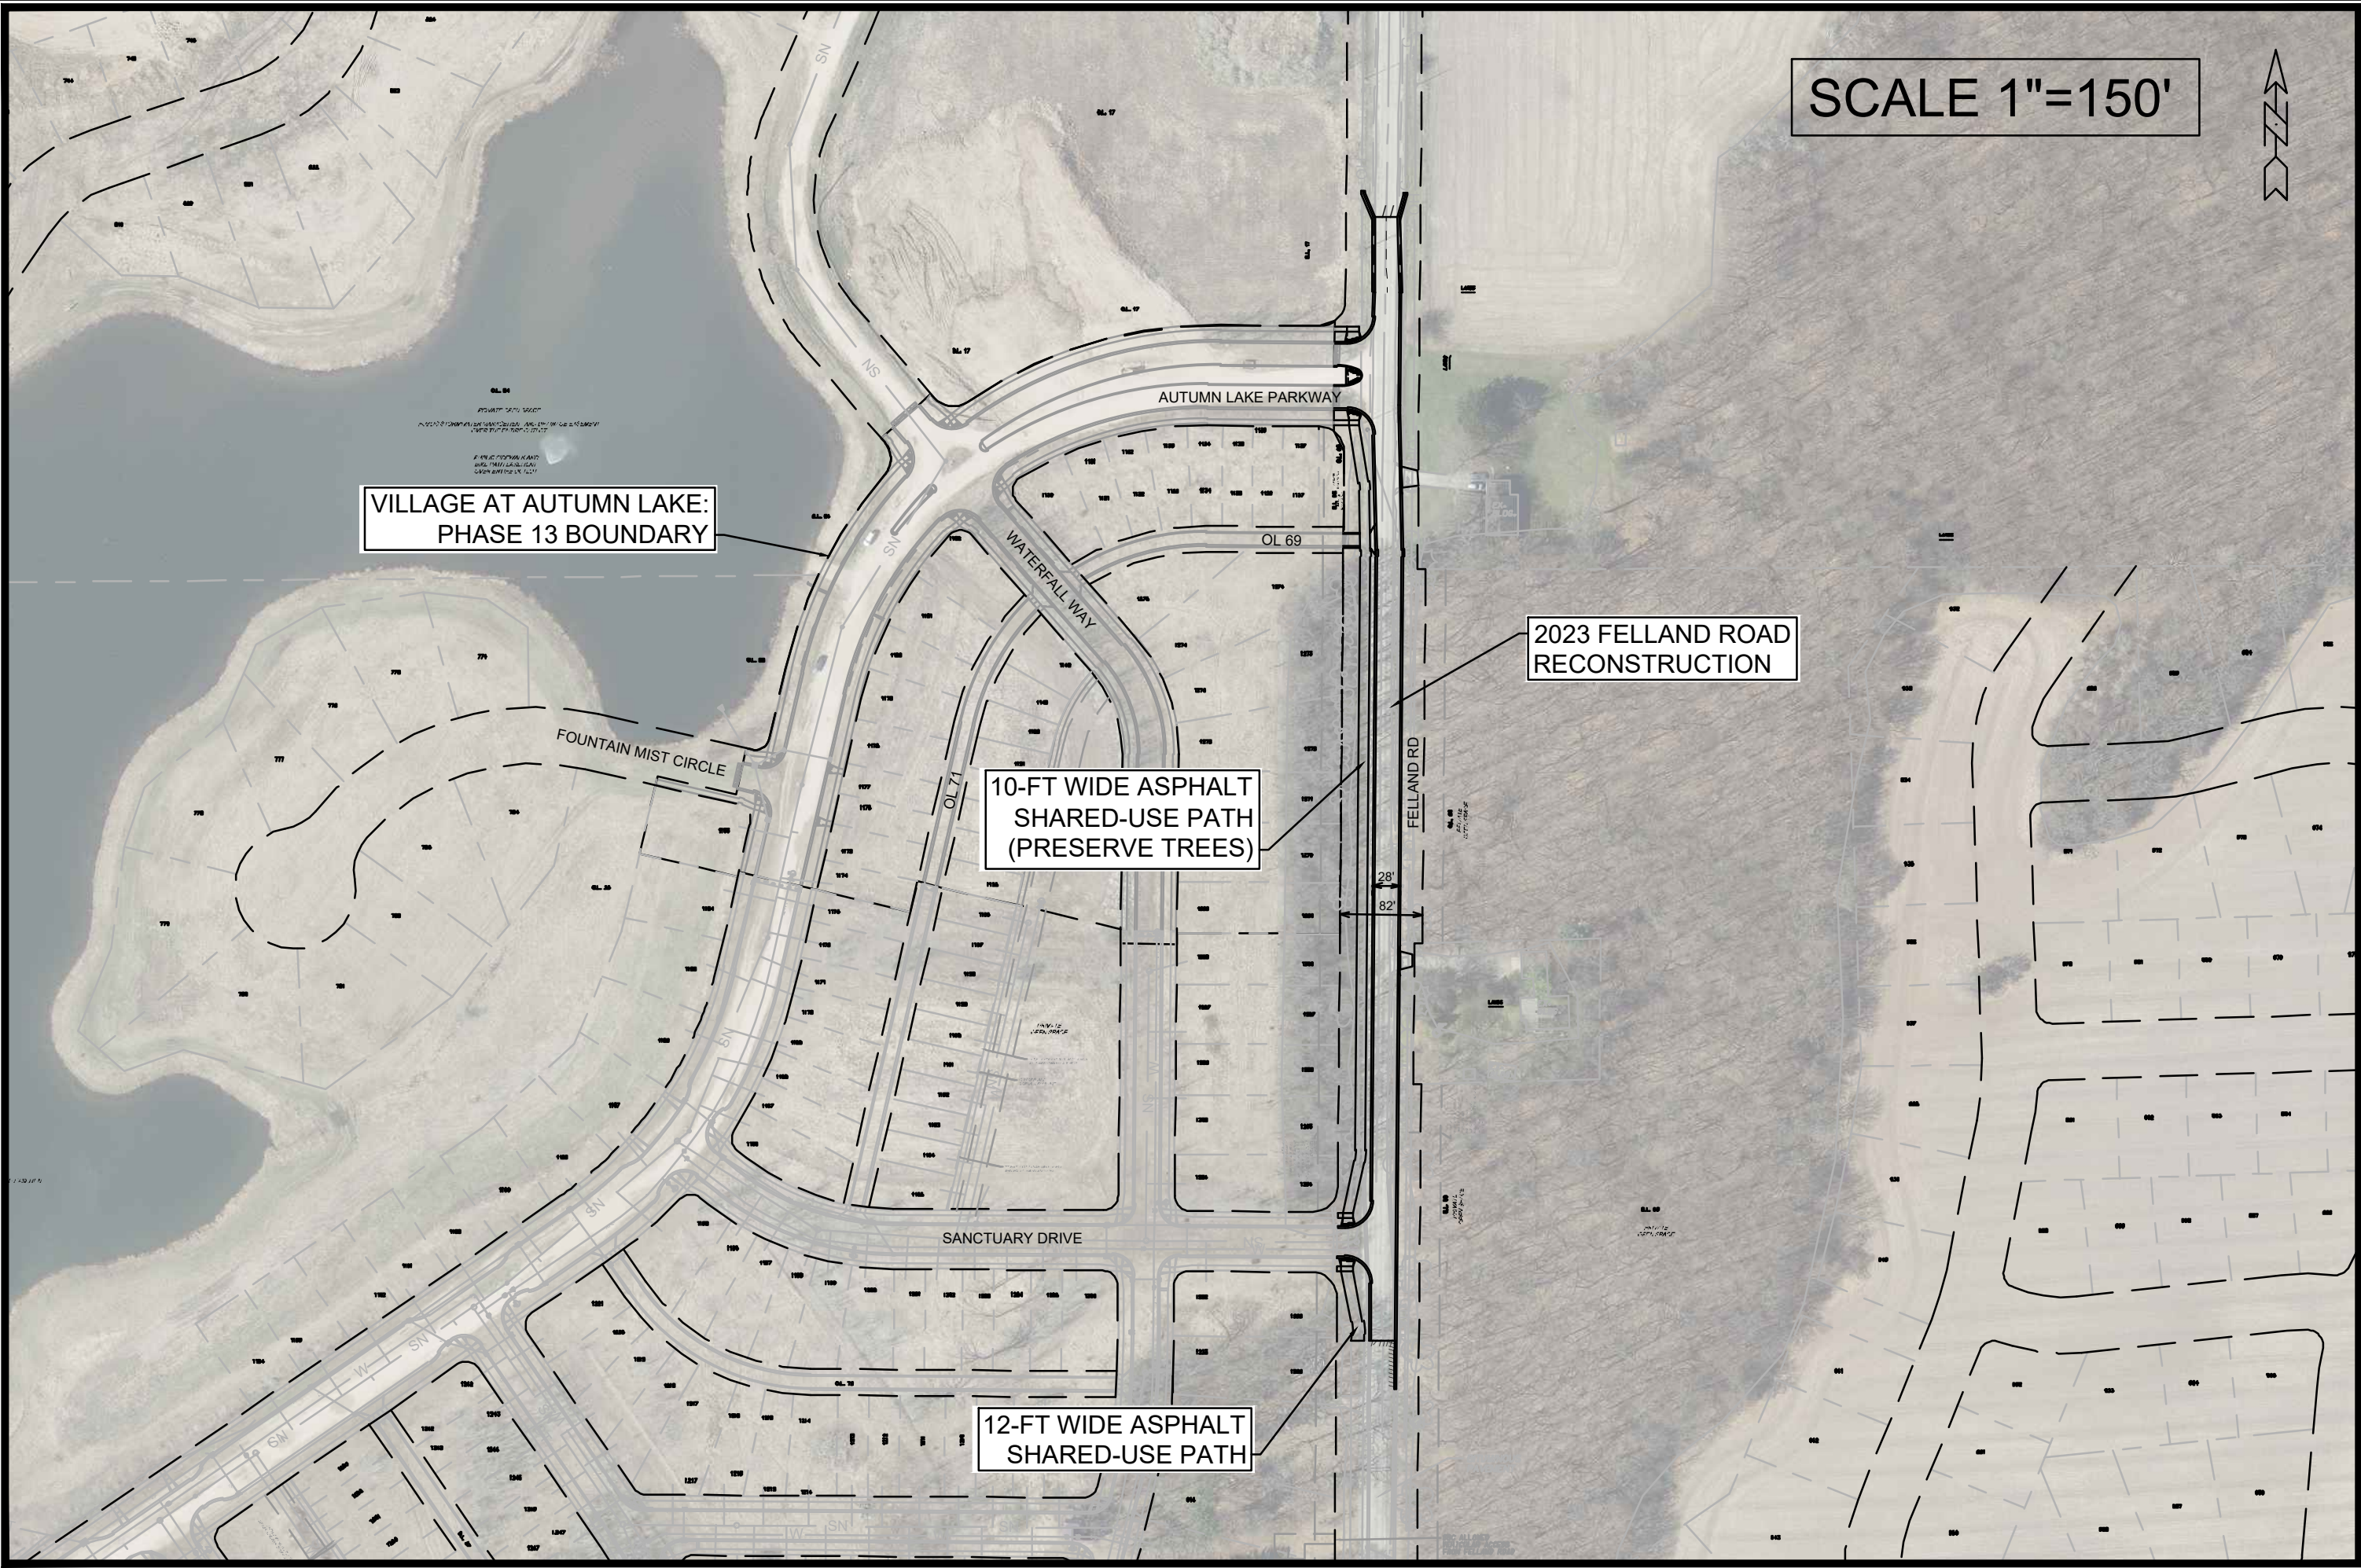

VILLAGE AT AUTUMN LAKE:
PHASE 13 BOUNDARY

2023 FELLAND ROAD
RECONSTRUCTION

10-FT WIDE ASPHALT
SHARED-USE PATH
(PRESERVE TREES)

12-FT WIDE ASPHALT
SHARED-USE PATH

FELLAND RD - 2023 RECONSTRUCTION		14335	MADISON, WI		14335	EX	
FELLAND ROAD RECONSTRUCTION		CONTRACT NO:		8692			
M:\DESIGN\Projects\13857\CAD\Streets\14335EN-FellandPW-StreetL.inework.dwg							
							
14335							
EX							
MARK	REVISION	DATE	BY				
Designated By: AUC	14335	11/13/2022 11:19 AM	Scale: #####				