


1200 Sq feet.

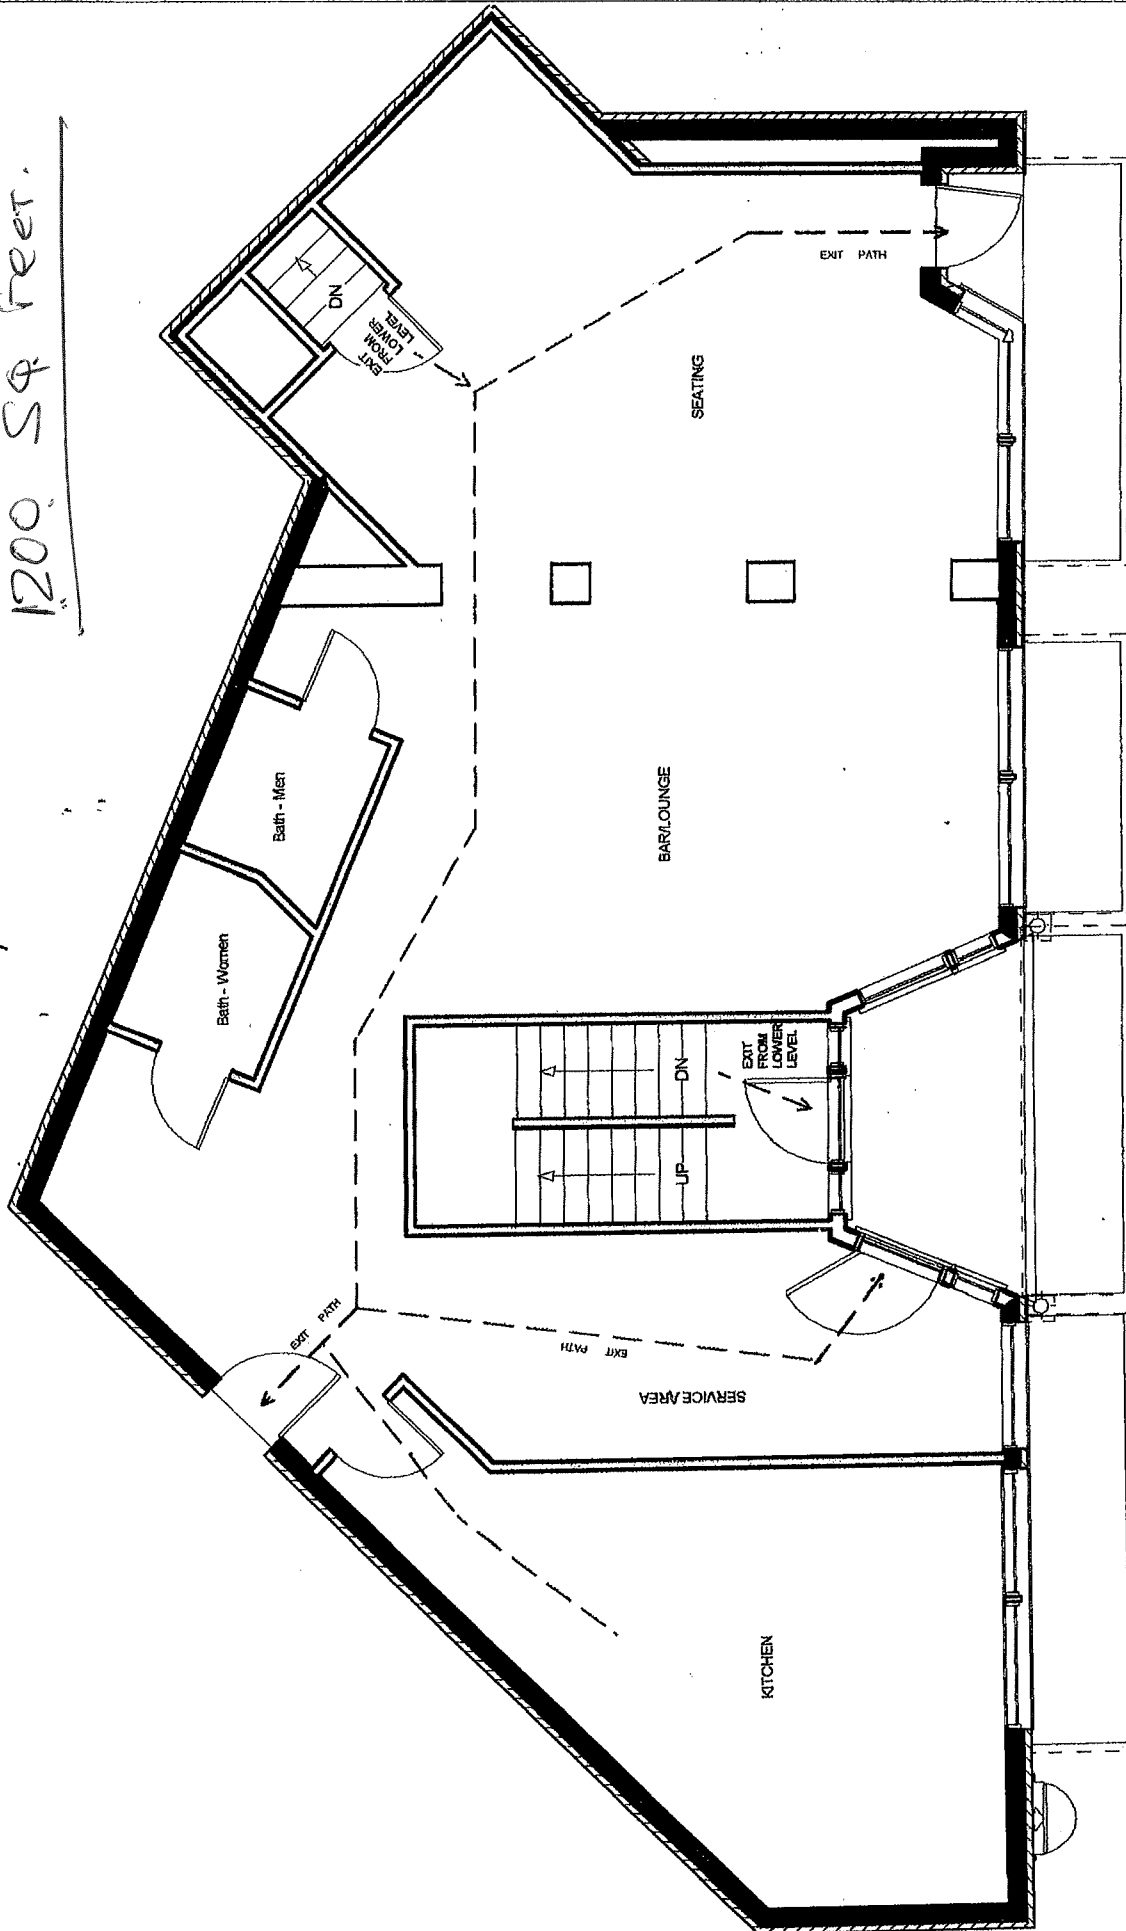


STREET LEVEL FLOOR PLAN

NO SCALE

by **Arthur** CAD drawing + design

Amy's Cafe
 414 West Gilman Street, Madison, WI 53703
 Tom Paras - PH 608-255-8172

EXIT PLAN
 DRAFT BY - BOB ARTHUR
 4/8/05

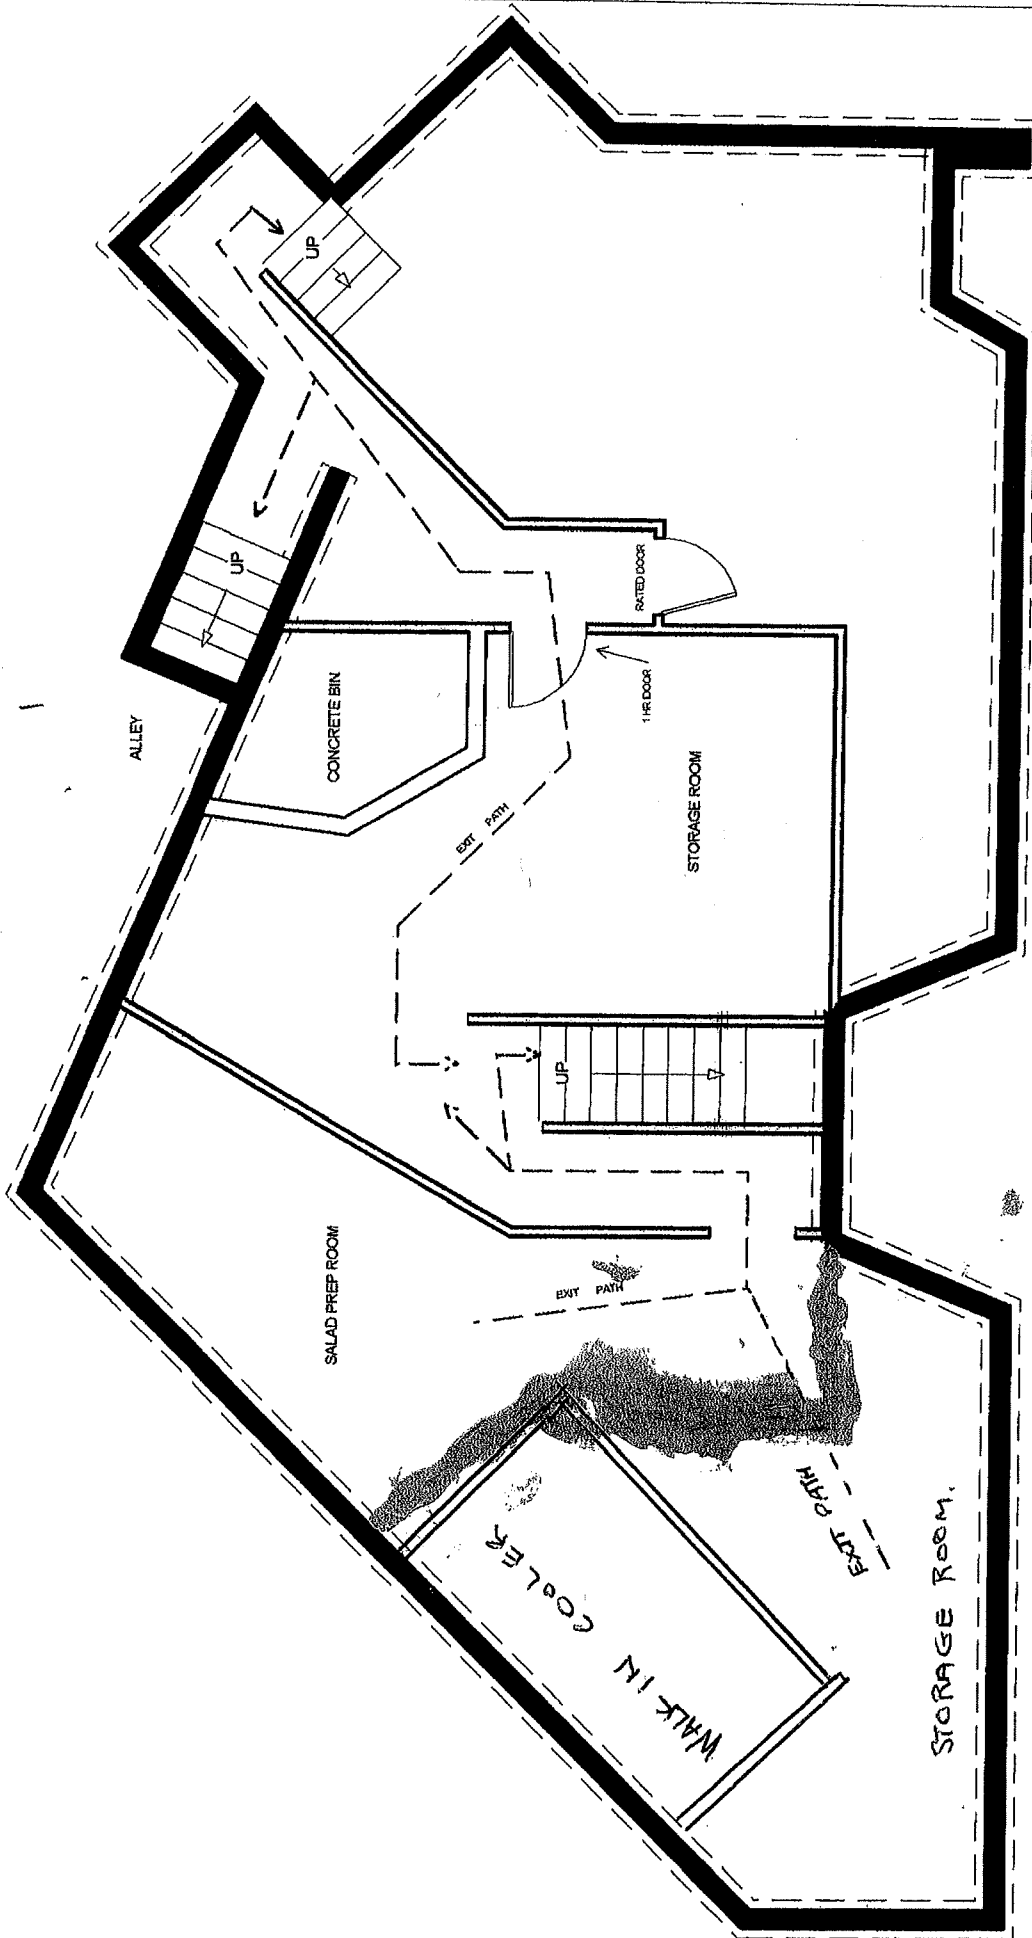

BASEMENT LEVEL FLOOR PLAN

NO SCALE

by **Arthur** CTD planning + design

8808 HIDDEN VALLEY ROAD CROSS PLAINS, WI 53528 PH 608-798-2672

Amy's Cafe
 414 West Gilman Street, Madison, WI 53703
 Tom Paras - PH 608-255-8172

EXIT PLAN
 DRAFT BY - BOB ARTHUR
 4/8/05

Business Plan: Amy's Café & Bar
414 W. Gilman St.
Madison WI 53703

I am very familiar with the system they use at Amy's Café & Bar. This has been a profitable business so I will continue to use the same checks and balance system that I have used in past businesses buy product and sell at a profit. This will prove to be a successful approach.

Richard F. Brahmer
President Blue Bandit inc.
Dba/Argus Bar & Grille

Notes 21463 Amy's Cafe & Bar

