



Location

6501 Watts Road

Project Name

Madinah Academy of Madison

Applicant

James McFadden, McFadden & Co.

6501 Watts Road, LLC

Madinah Academy of Madison

Existing Use

Office building


Proposed Use

Convert portion of office building into private school in Urban Design Dist. 2


Public Hearing Date

Plan Commission

May 24, 2021

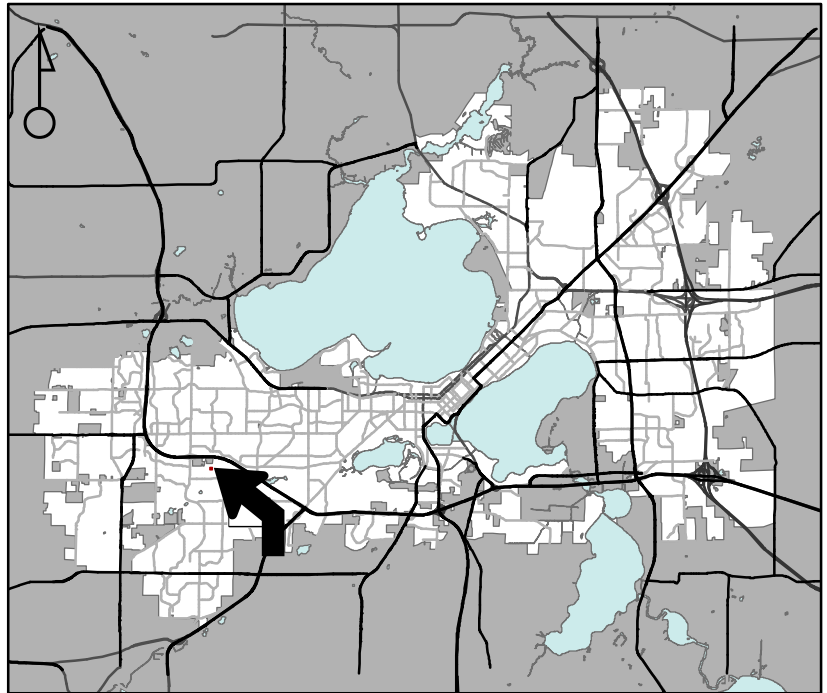

For Questions Contact: Chris Wells at: 261-9135 or cwells@cityofmadison.com or City Planning at 266-4635

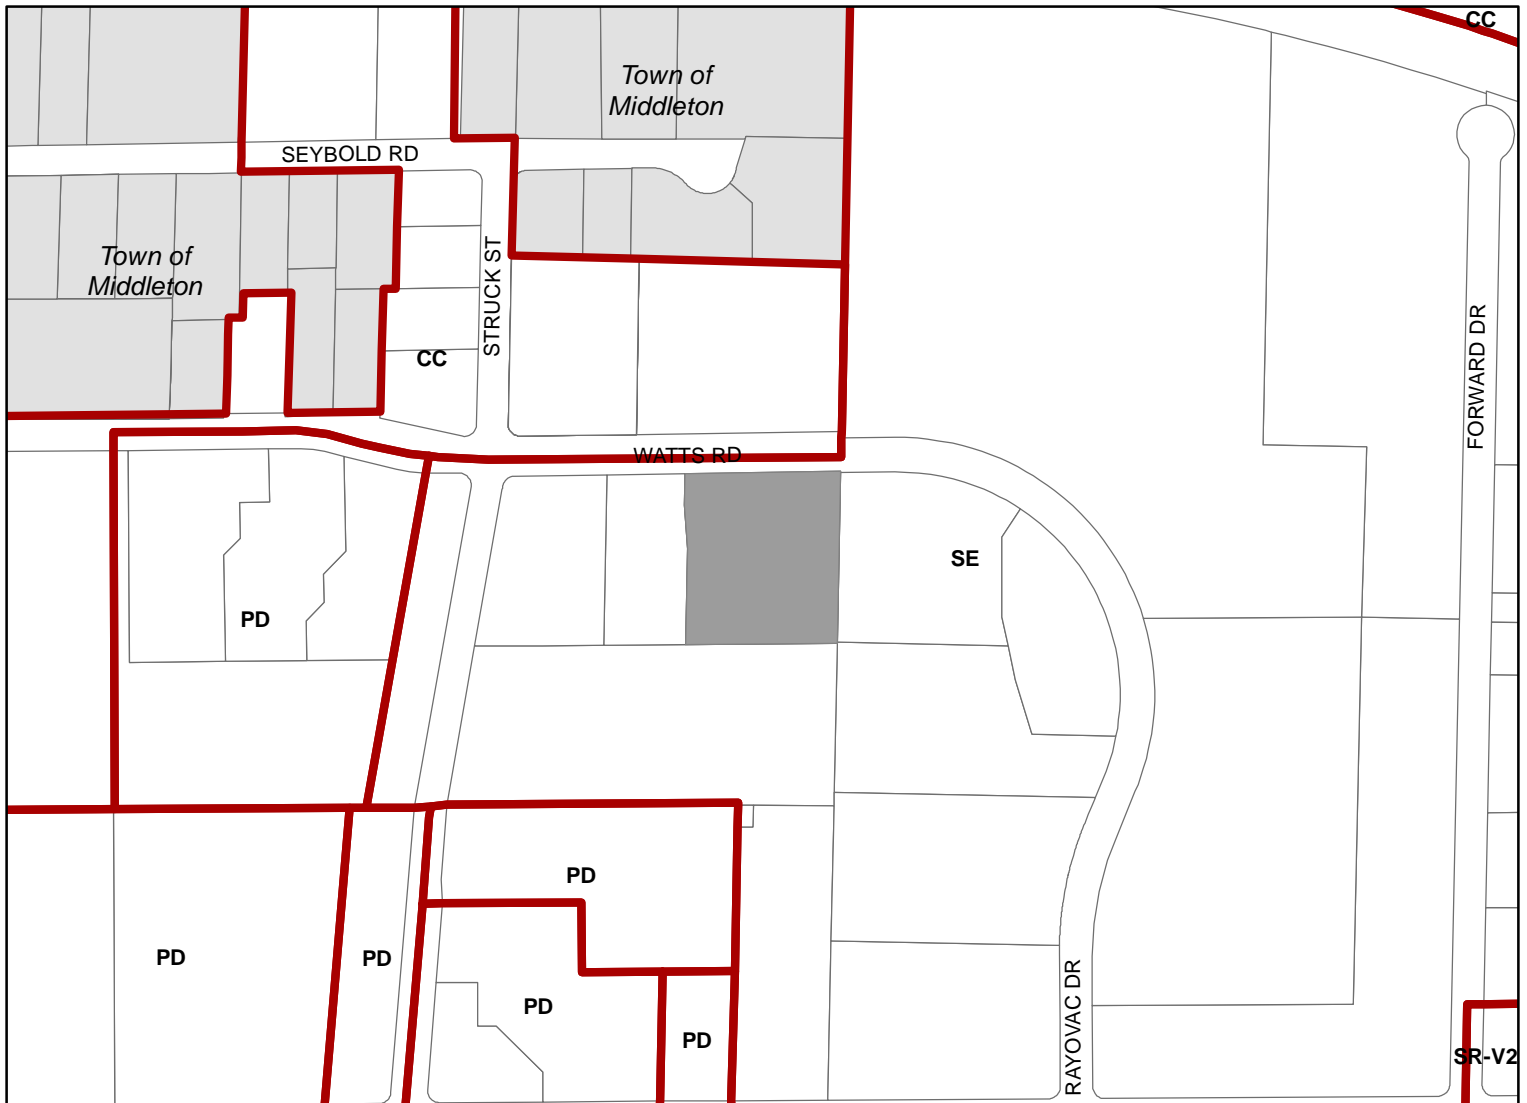

Scale : 1" = 400'

City of Madison, Planning Division : JC : Date : 4-9-21

