


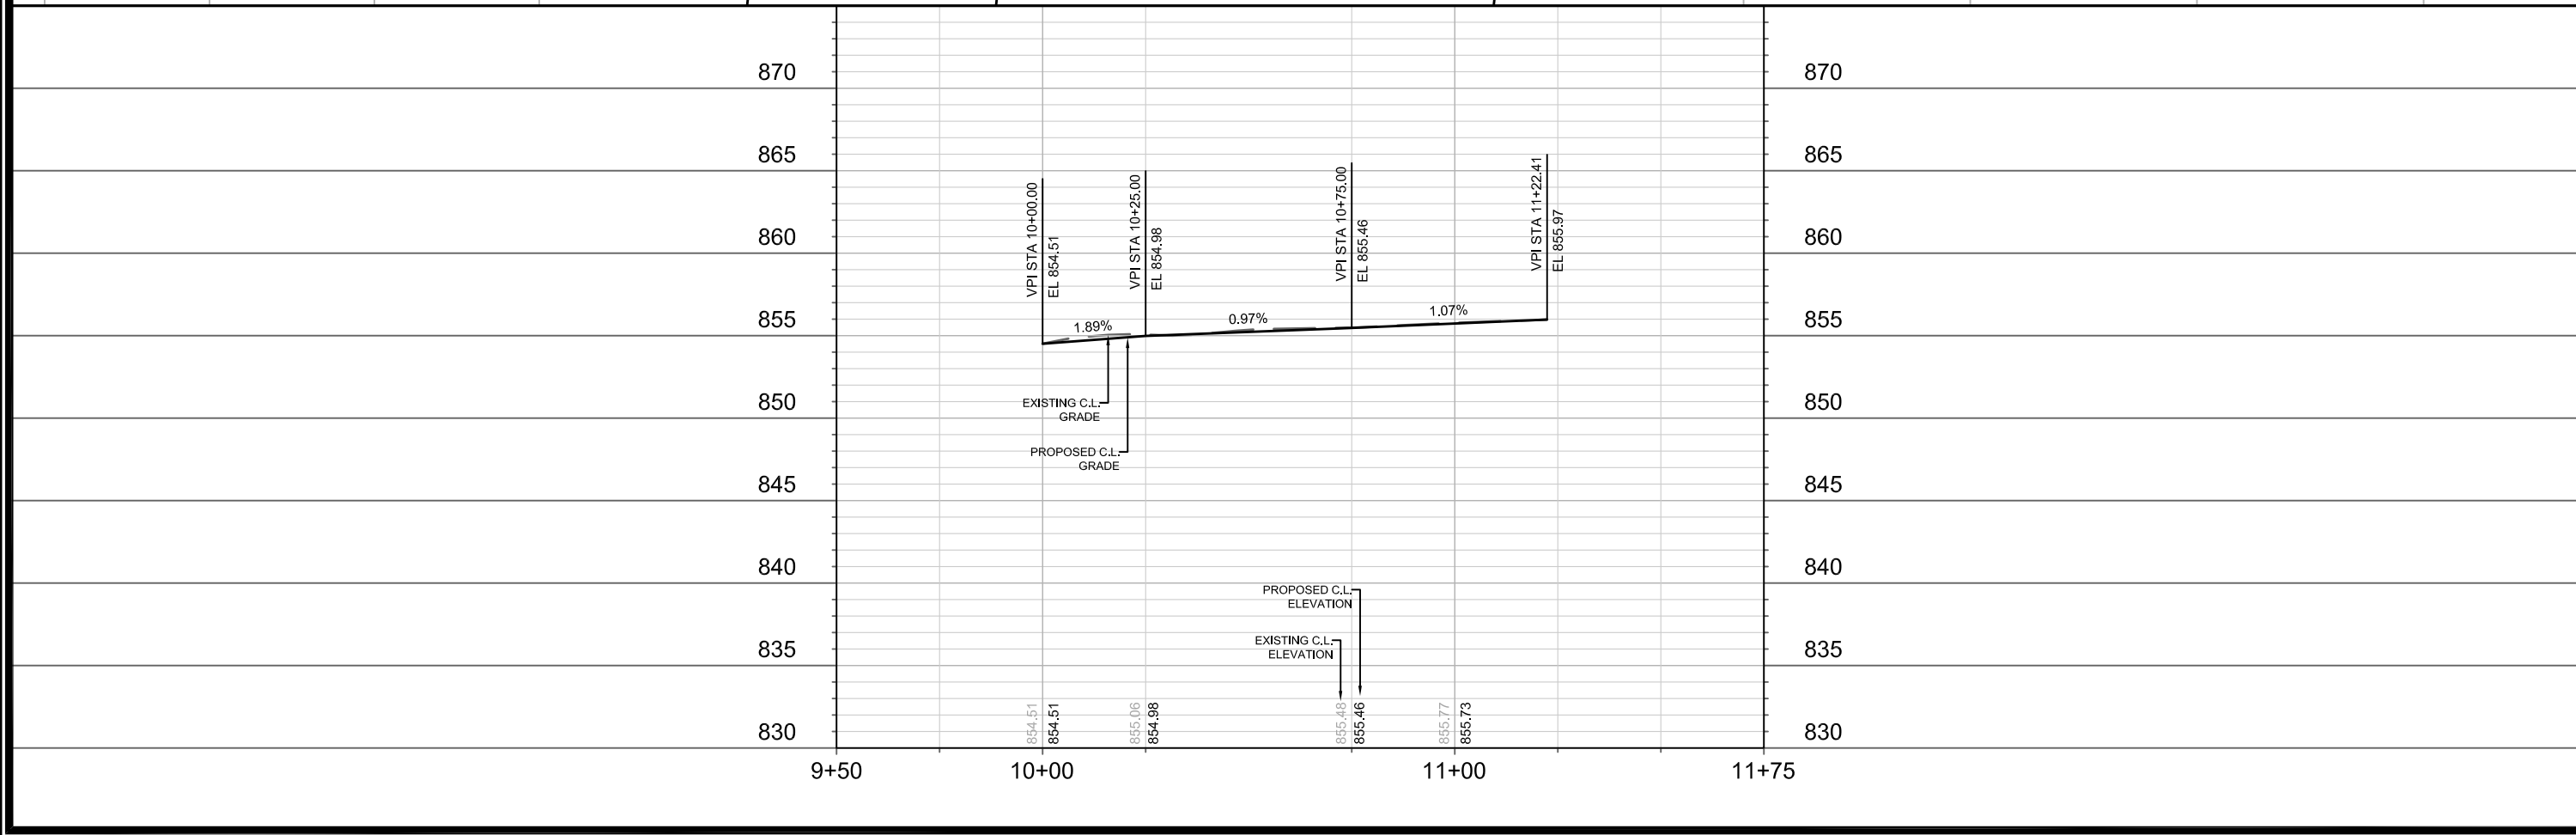
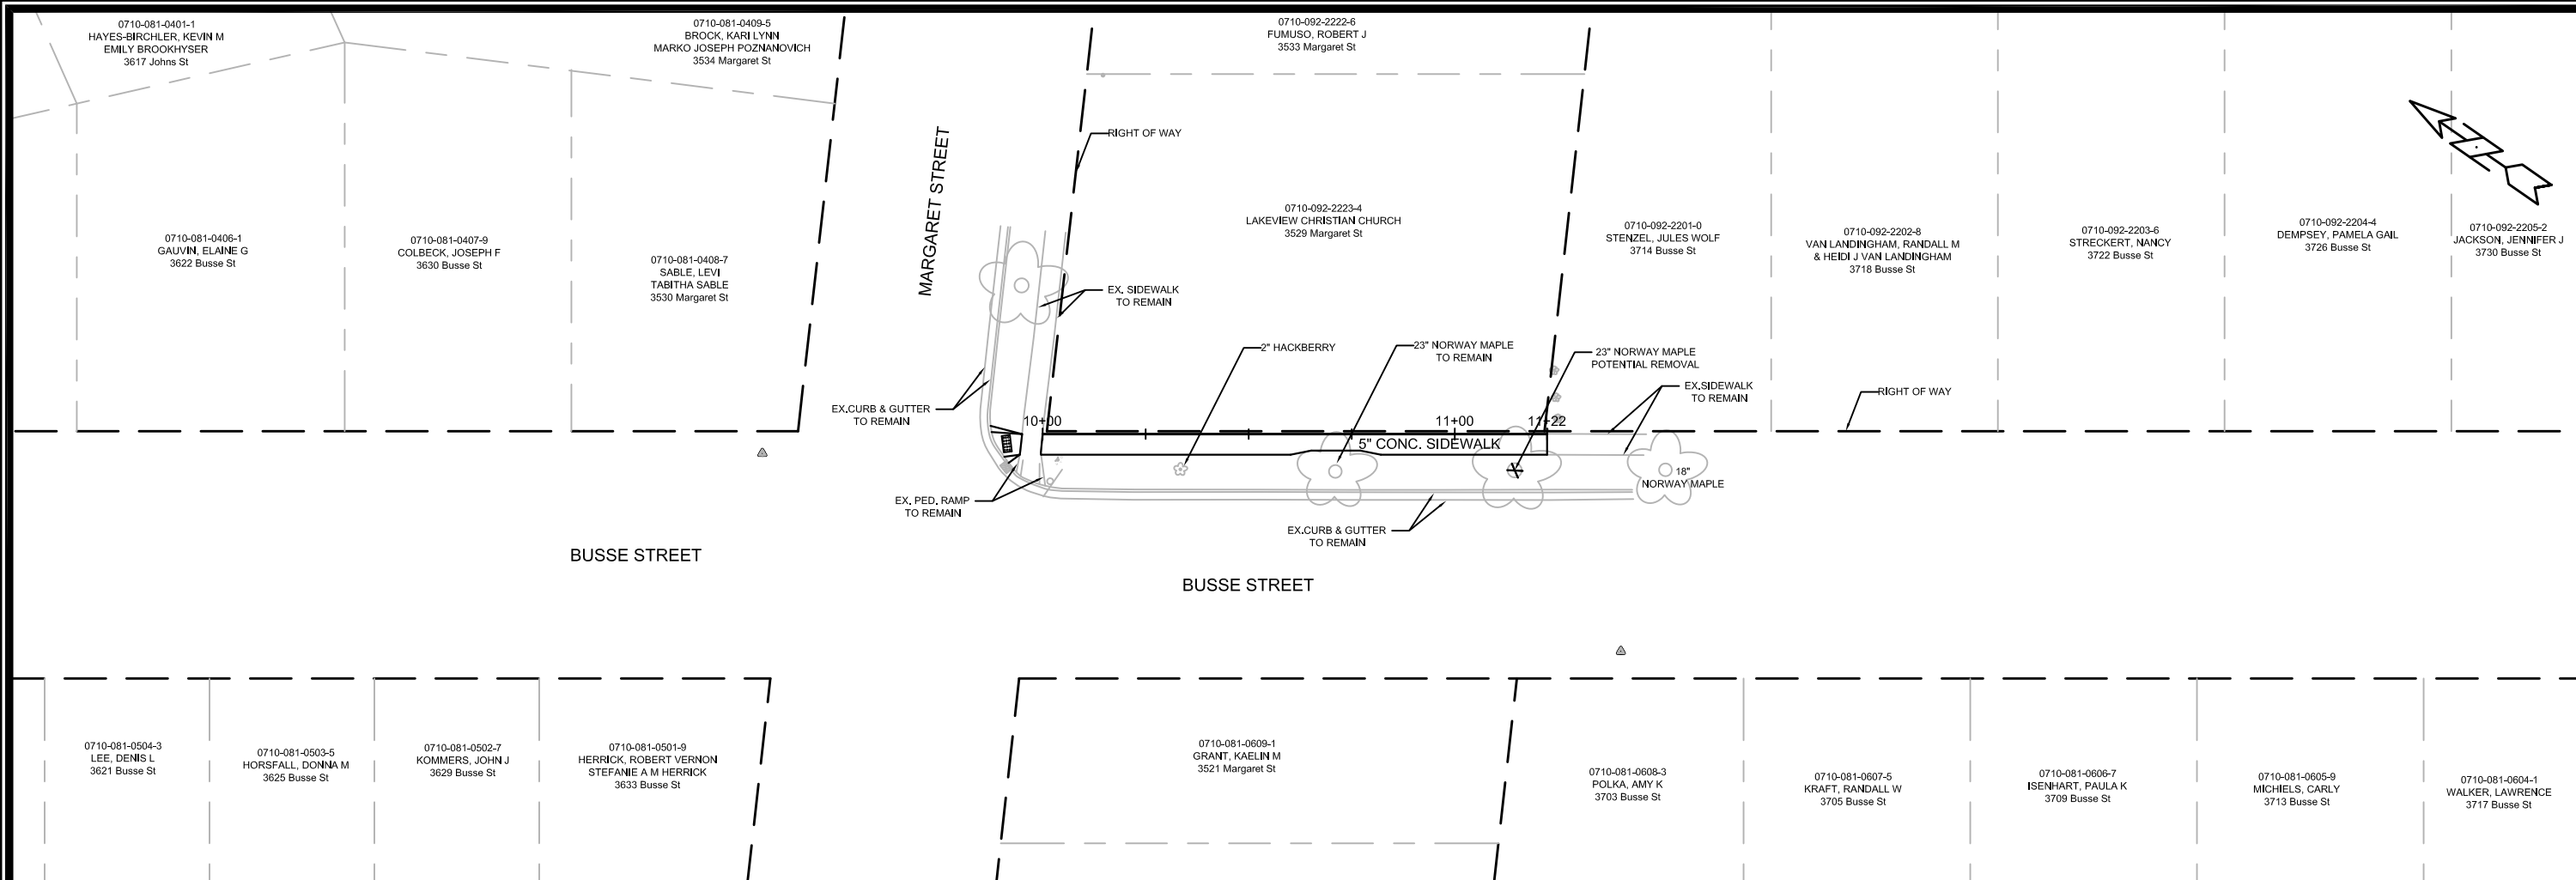


12689	MADISON, WI	CONTRACT NO: 8512	P-1
PLAN & PROFILE - WALTER STREET NEW SIDEWALK INSTALLATION 2021			
Mt.DESIGN\Projects\12689\CAD\Plan Sheets\12689-P Sheets.dwg			
12689 P-1			


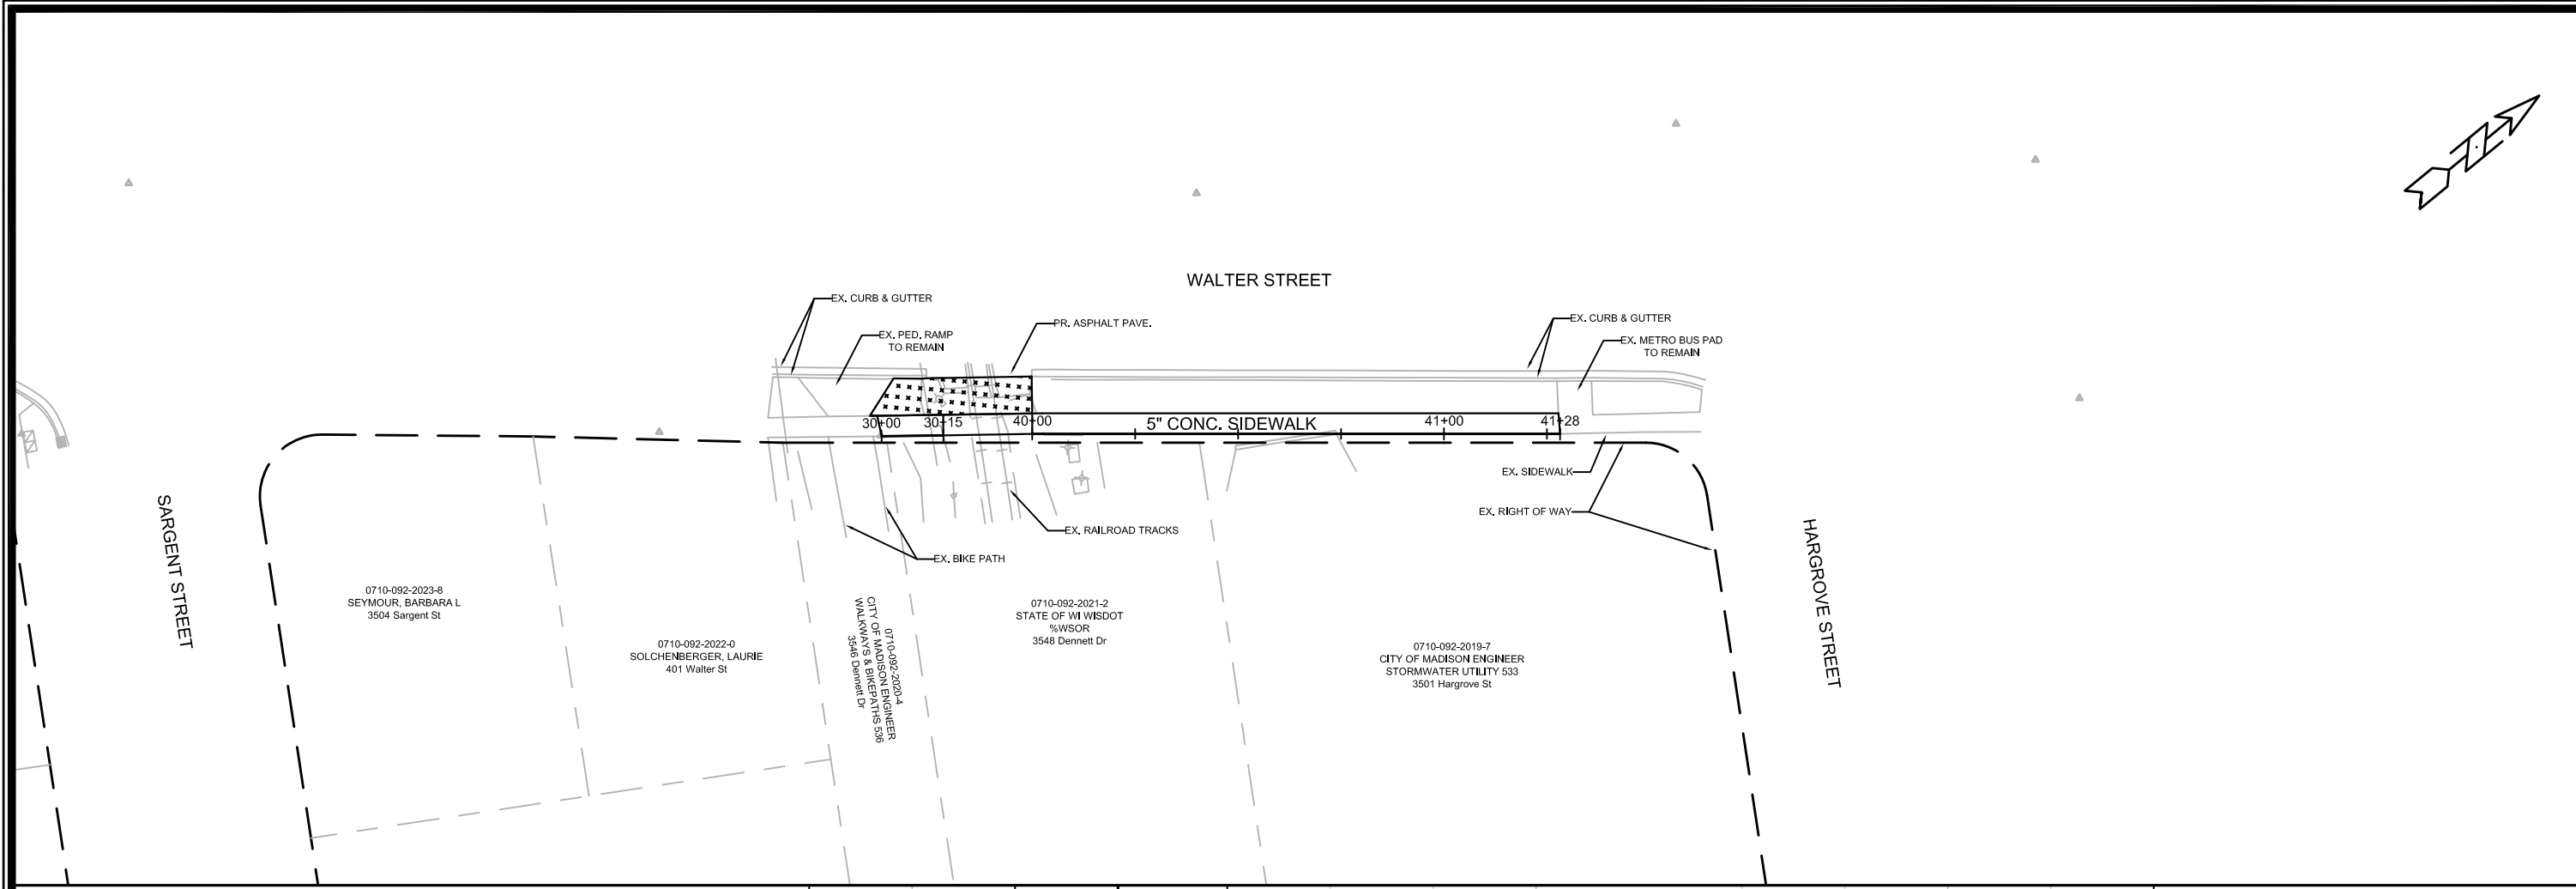


	<b>12689</b> <b>MADISON, WI</b> <b>CONTRACT NO: 8512</b>	<b>12689</b> <b>8512</b>	<b>P-2</b>
PLAN & PROFILE - WALTER STREET NEW SIDEWALK INSTALLATION 2021 Mt.DESIGN\Projects\12689\CAD\Plan Sheets\12689-P Sheets.dwg			
MARK: _____ REVISION: _____ DATE: _____ DESIGNED BY: FBEGG DATE: 10/22/2021 8:00 AM SCALE: 1" = 40'			


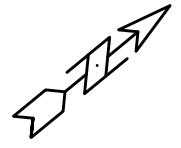


12689	MADISON, WI	CONTRACT NO: 8512	P-3
PLAN & PROFILE - BUSSE STREET			
NEW SIDEWALK INSTALLATION 2021			
M:\DESIGN\Projects\12689\CAD\Plan Sheets\12689-P Sheets.dwg			
12689		P-3	



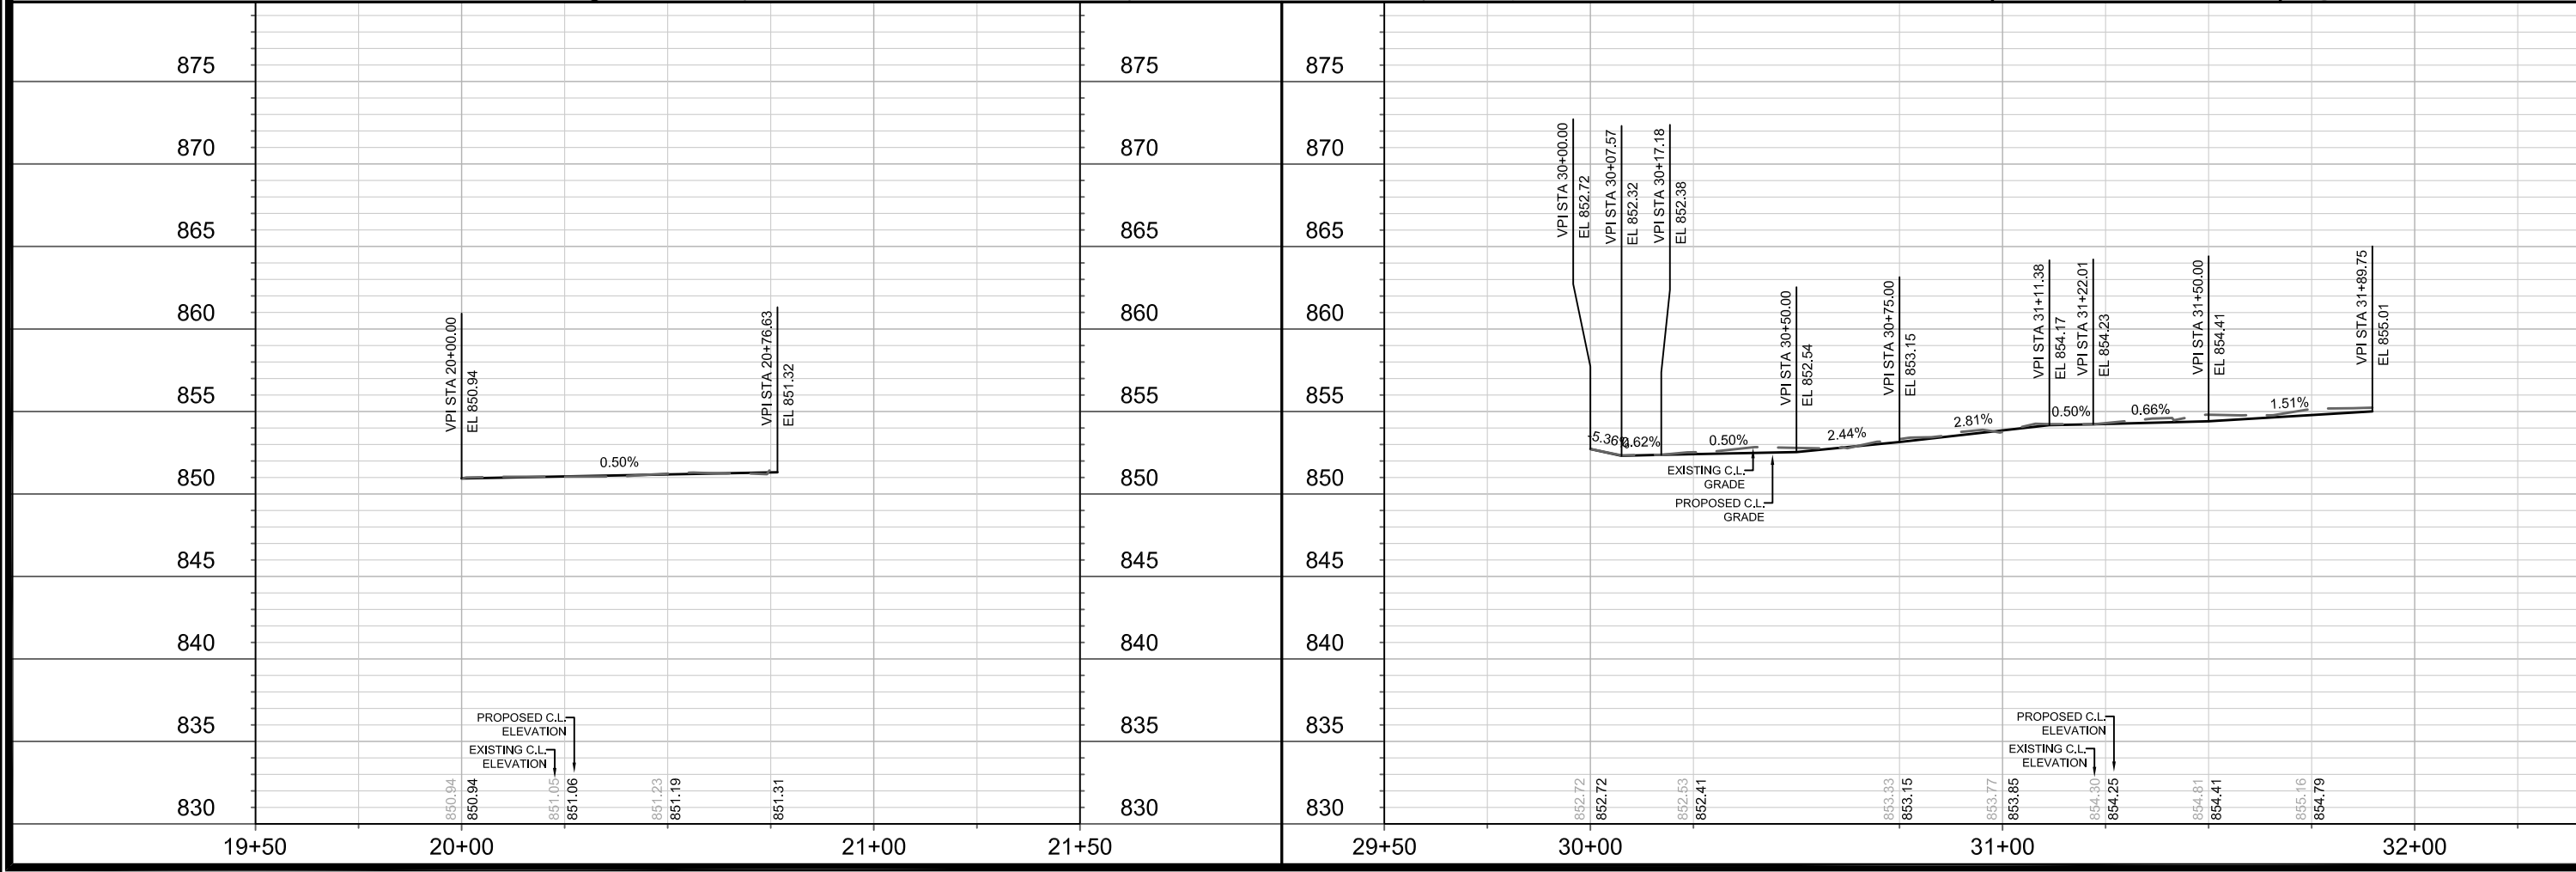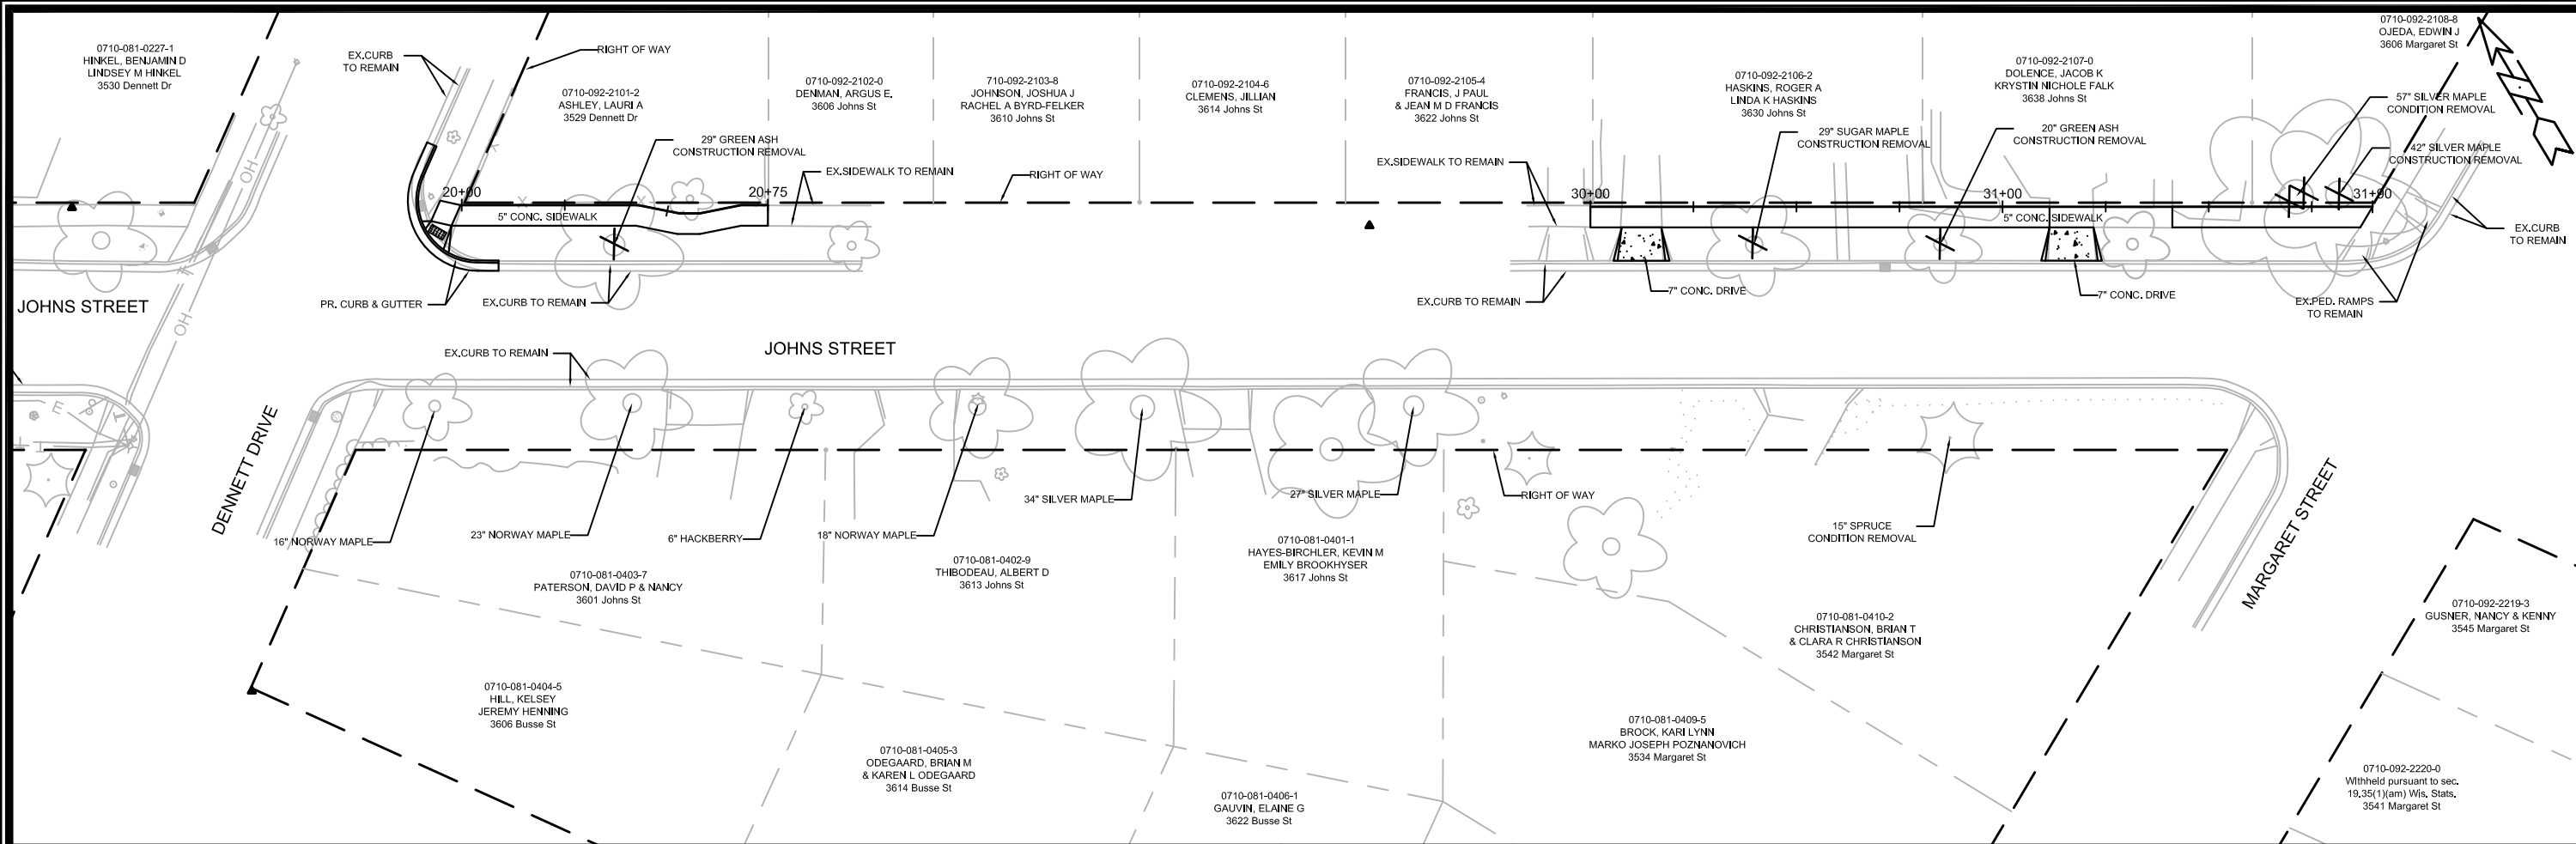

12689	MADISON, WI	CONTRACT NO: 8512	P-4
PLAN & PROFILE - JOHNS STREET			
NEW SIDEWALK INSTALLATION 2021			
M:\DESIGN\Projects\12689\CAD\Plan Sheets\12689-P Sheets.dwg			
12689			
P-4			

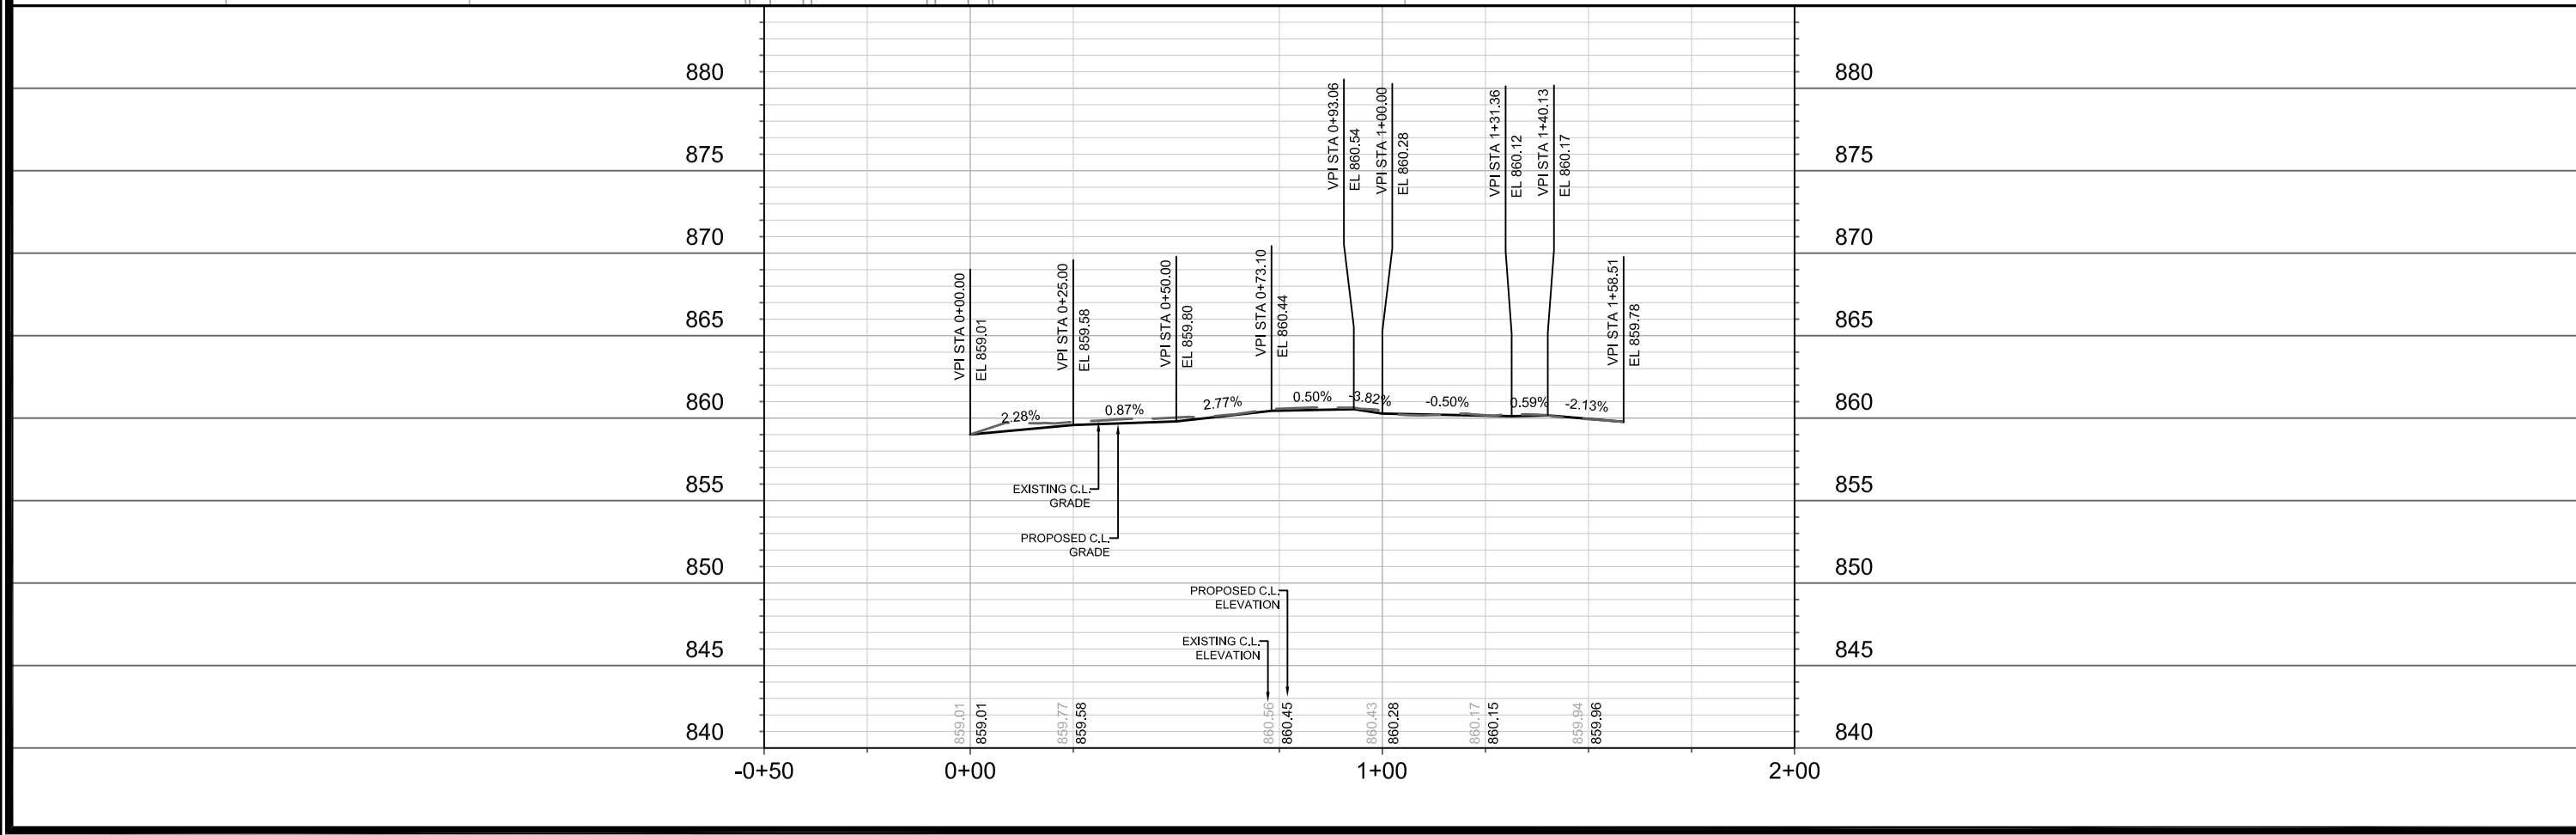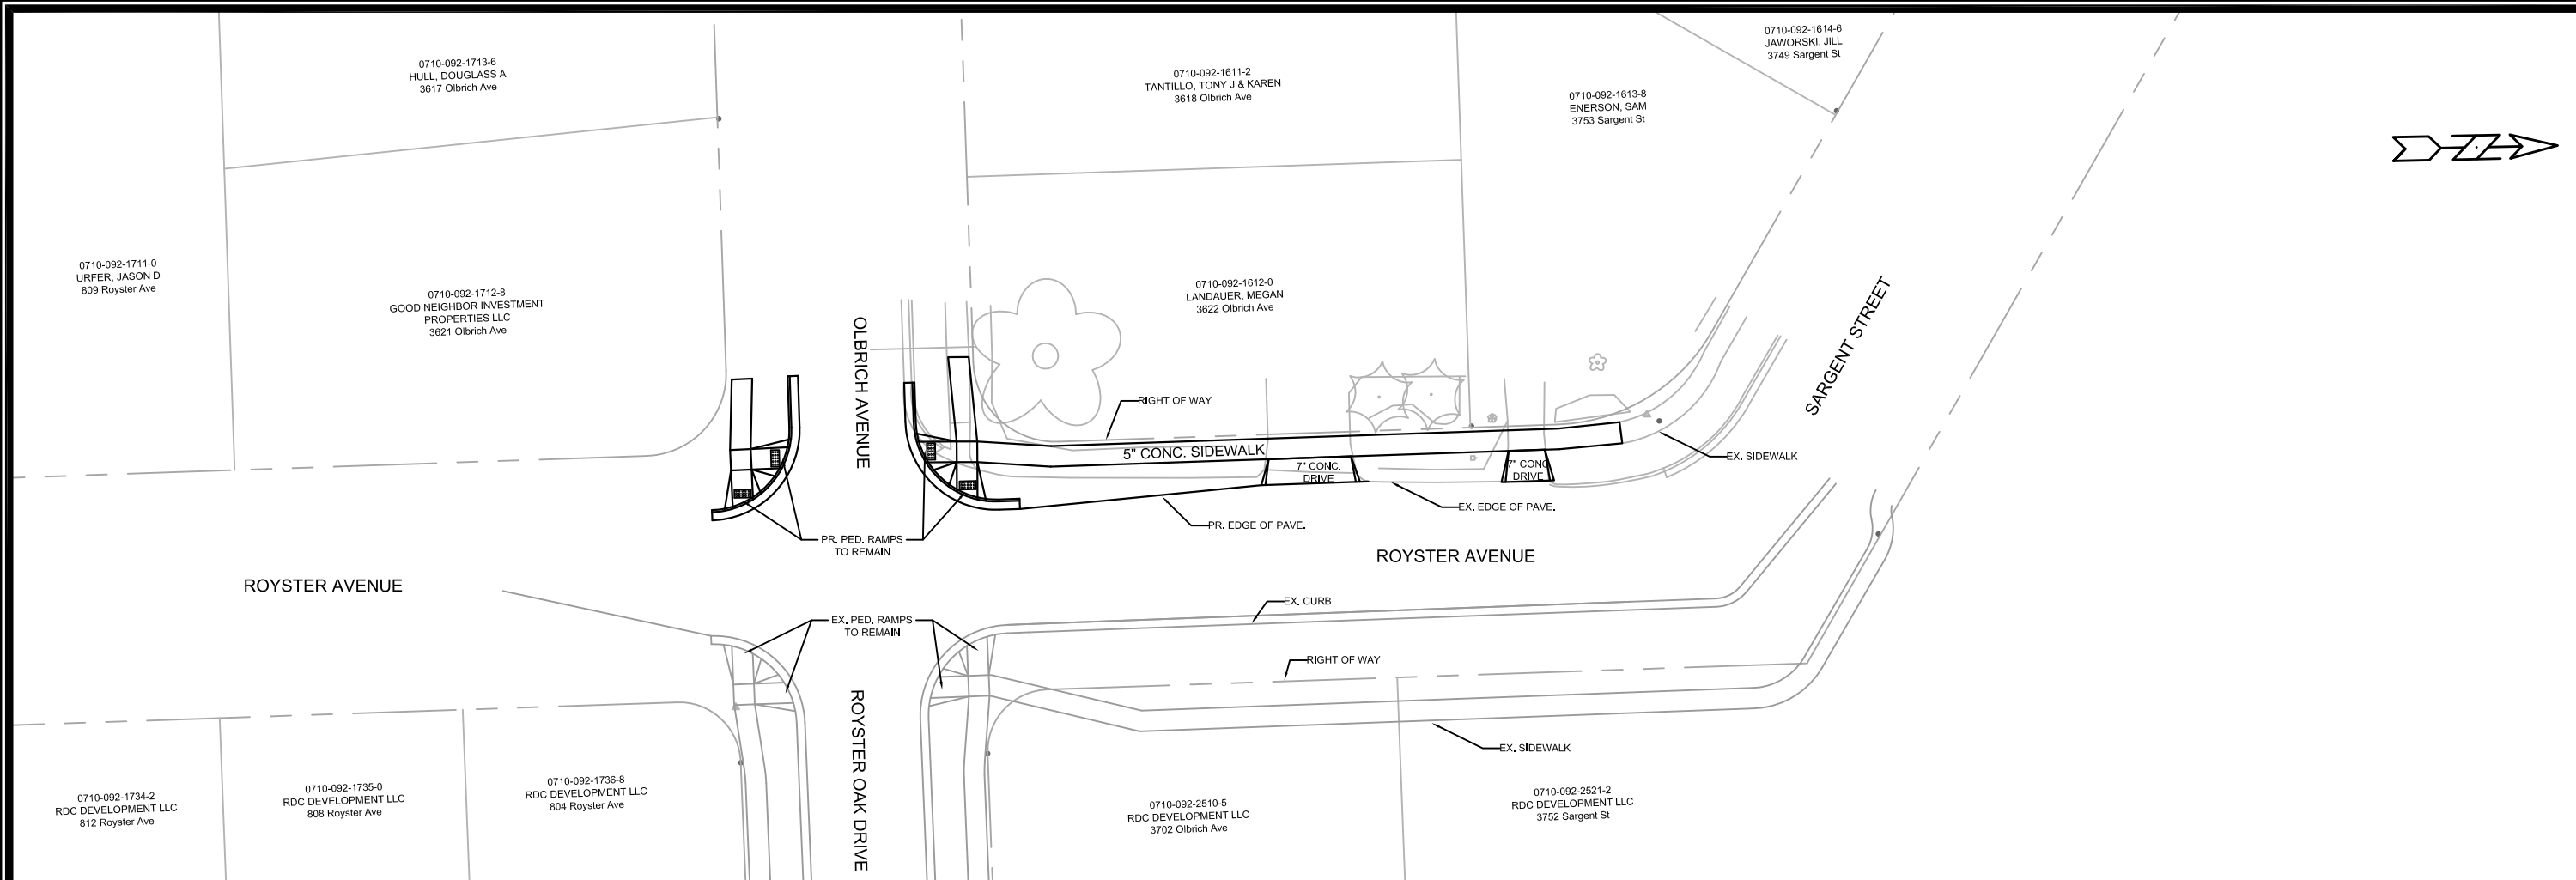

12689	MADISON, WI		CONTRACT NO: 8512		P-5	
PLAN & PROFILE - ROYSTER AVENUE NEW SIDEWALK INSTALLATION 2021						
M:\DESIGN\Projects\12689\CAD\Plan Sheets\12689-P Sheets.dwg						
12689 P-5						